

# A + R


Anthony Robertson Design Limited  
3 Broomhill Wynd, Monifieth, DD5 4RE

hello@wesketchspace.co.uk  
07902030911 | 07751963959

Demolition of single-storey lean-to extension + erection of single-storey flat-roofed extension to west elevation to form kitchen, bathroom + entrance porch at 22 Well Street, Monifieth, Angus, DD5 4AT for Mrs Jennifer Quinn

Drawing Title | Location plan  
Reference | 001

Date | February 2024

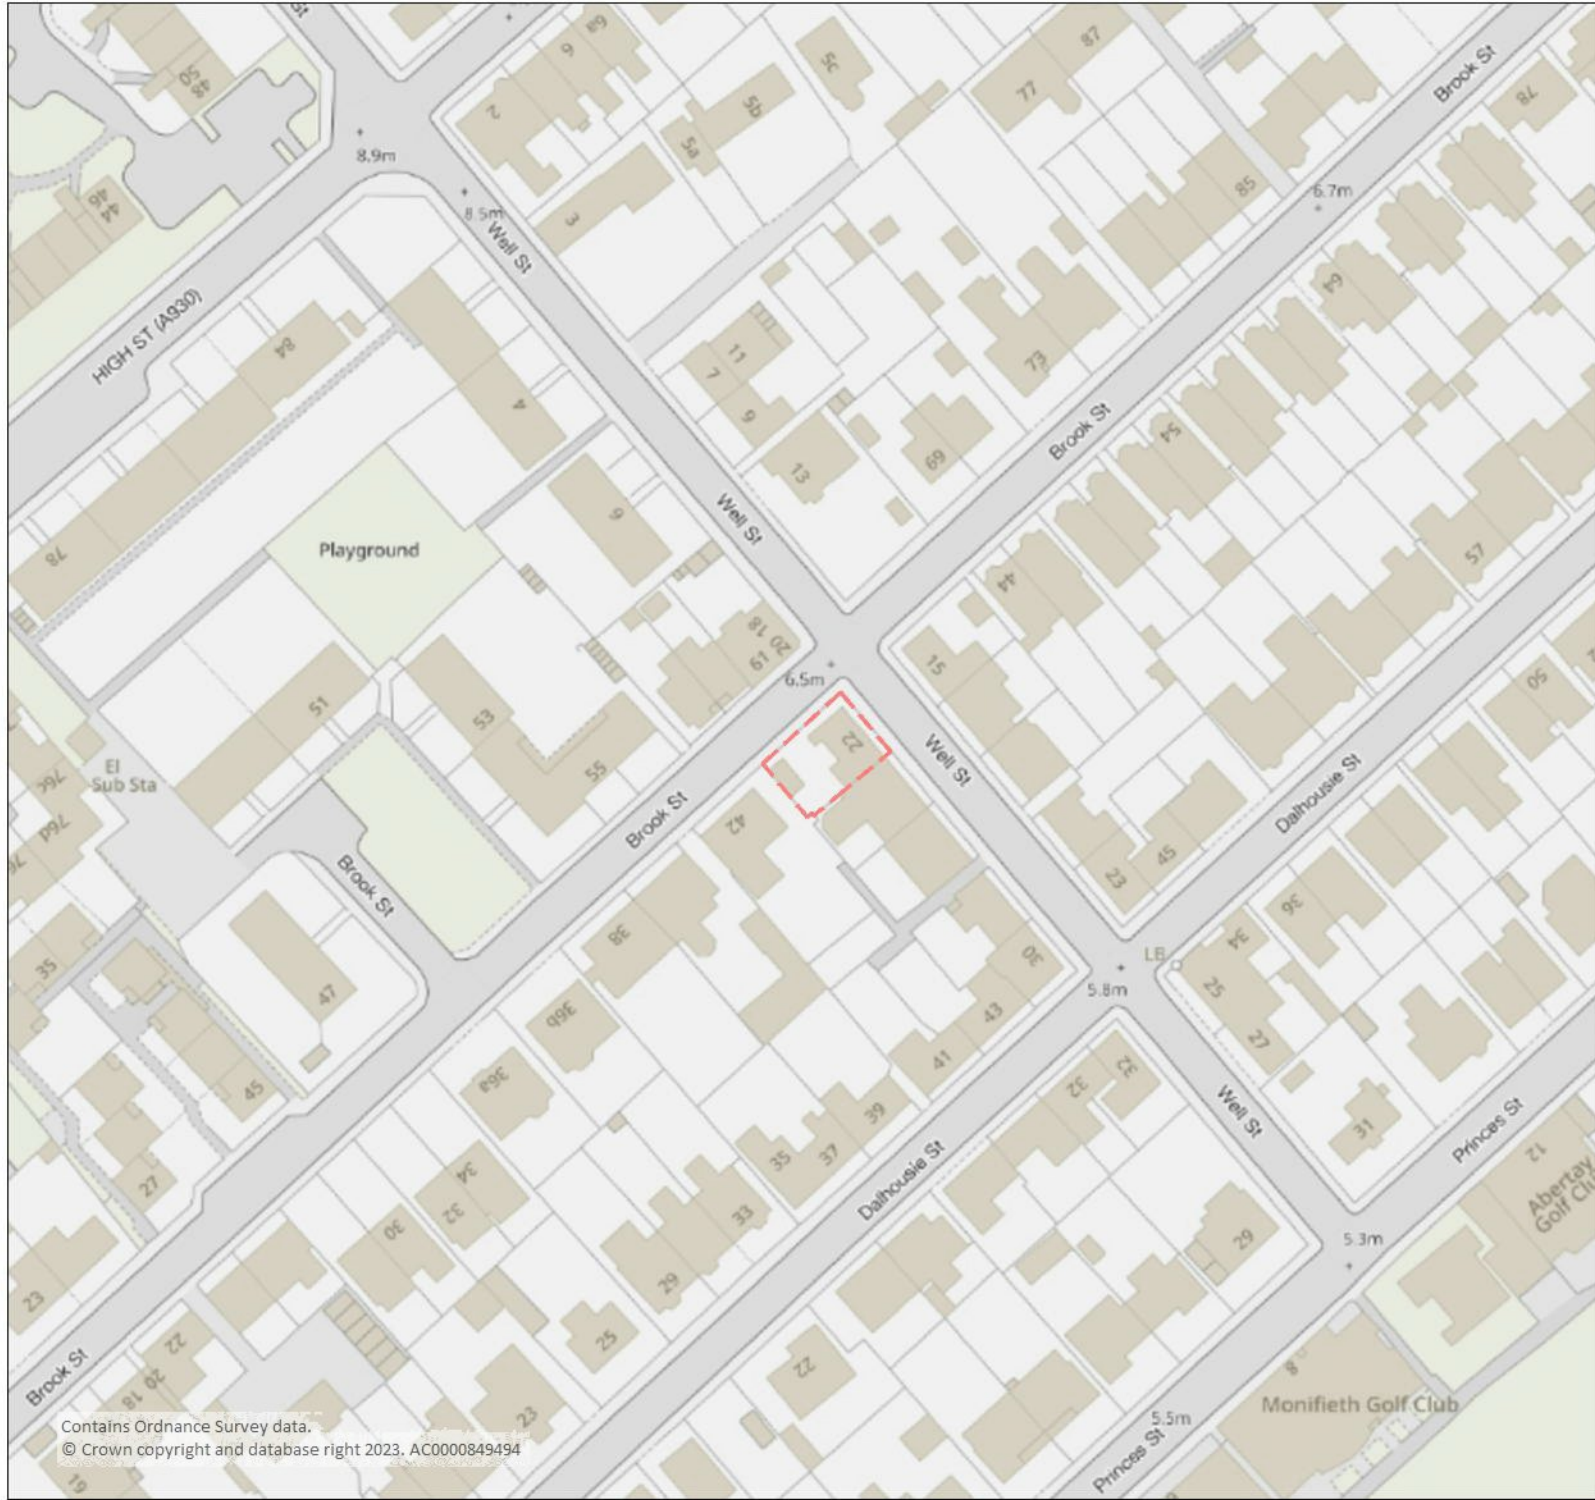

LOCATION PLAN  
Scale 1:1250

