





Front Elevation - east

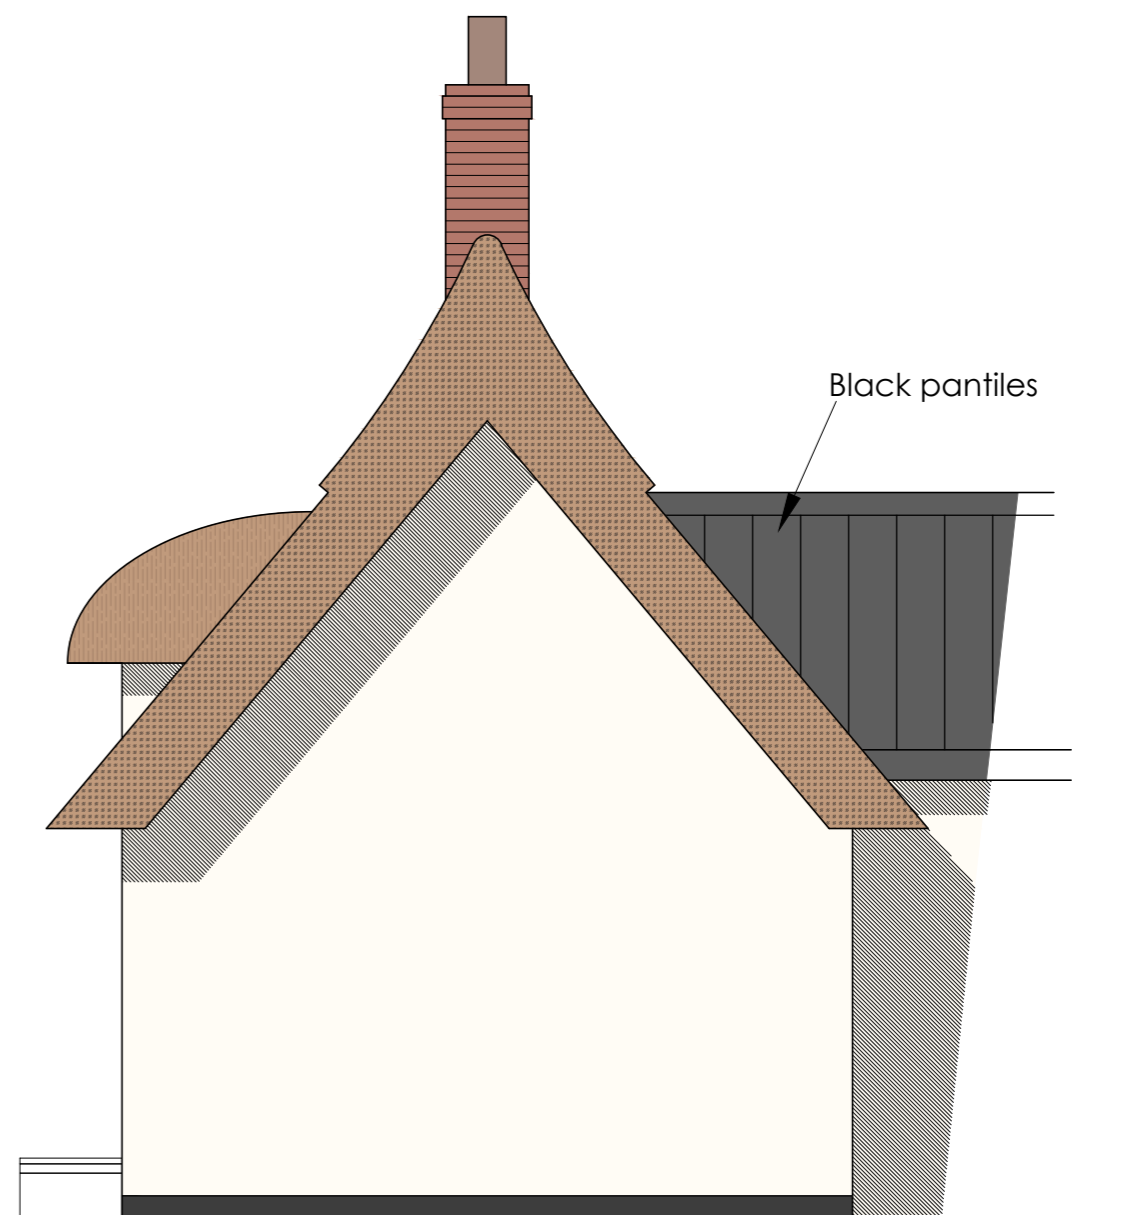


Side Elevation - north

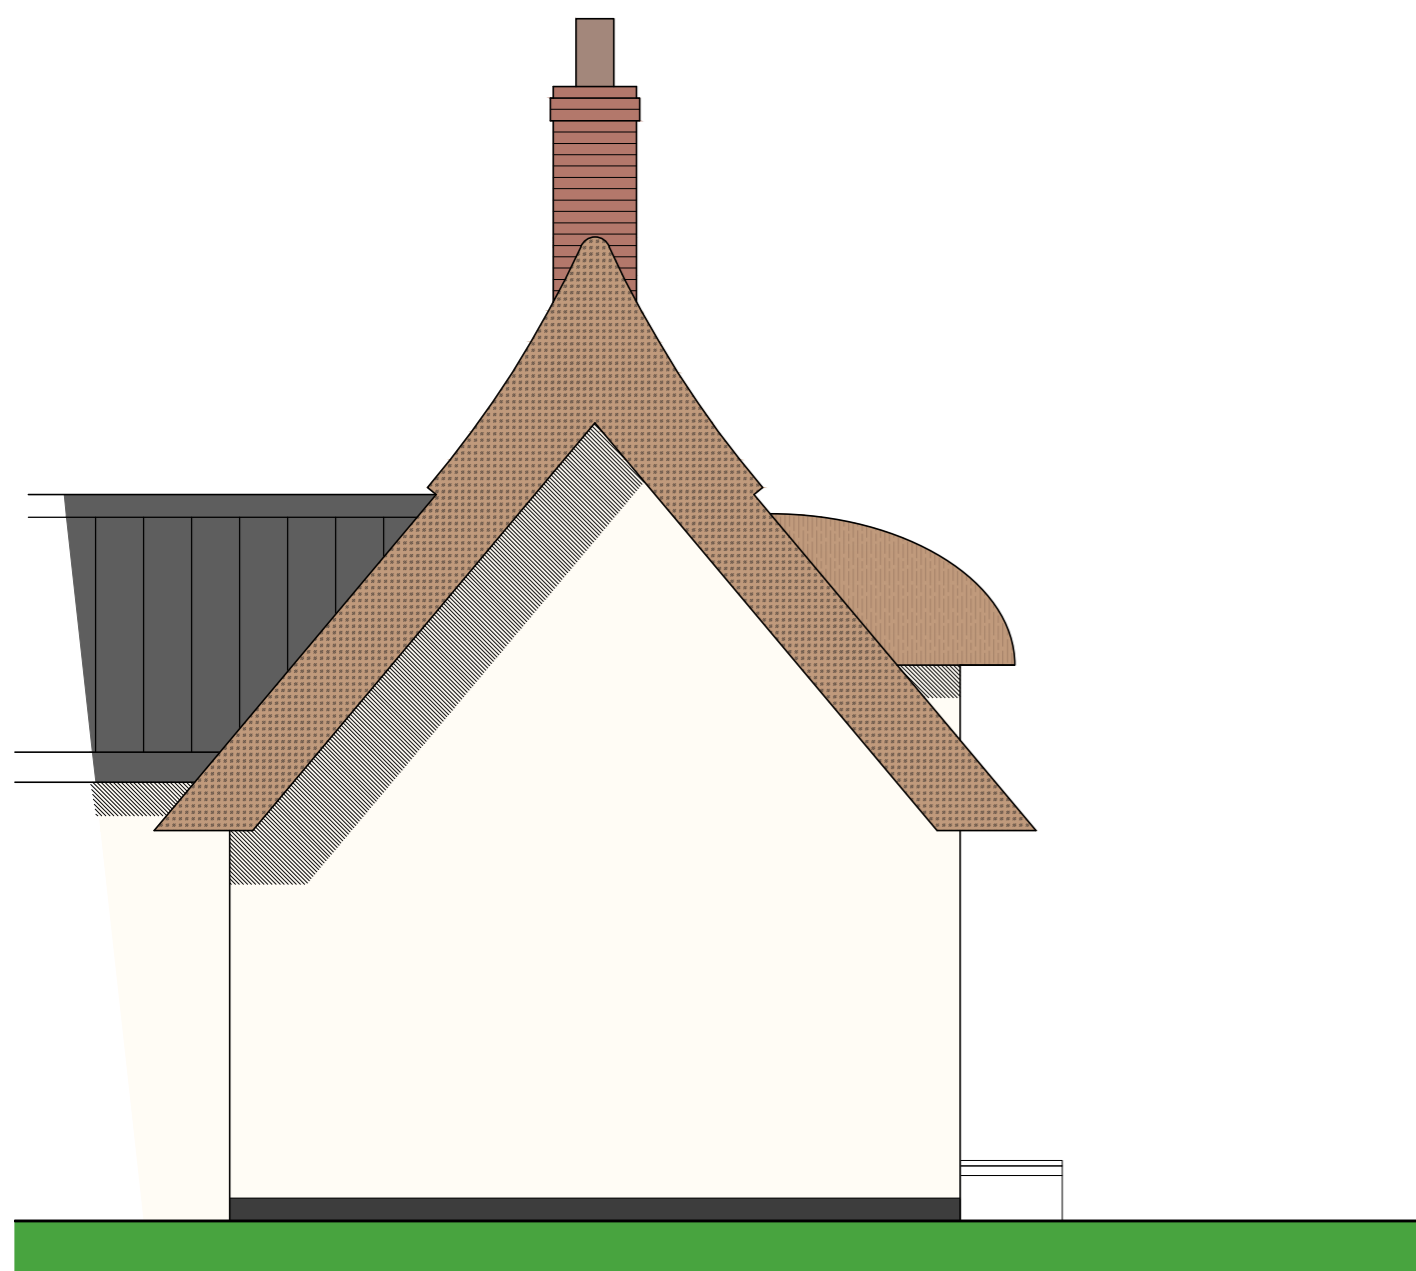



Side Elevation - South



Photo showing evidence of removed porch to existing front of Meadow Cottage

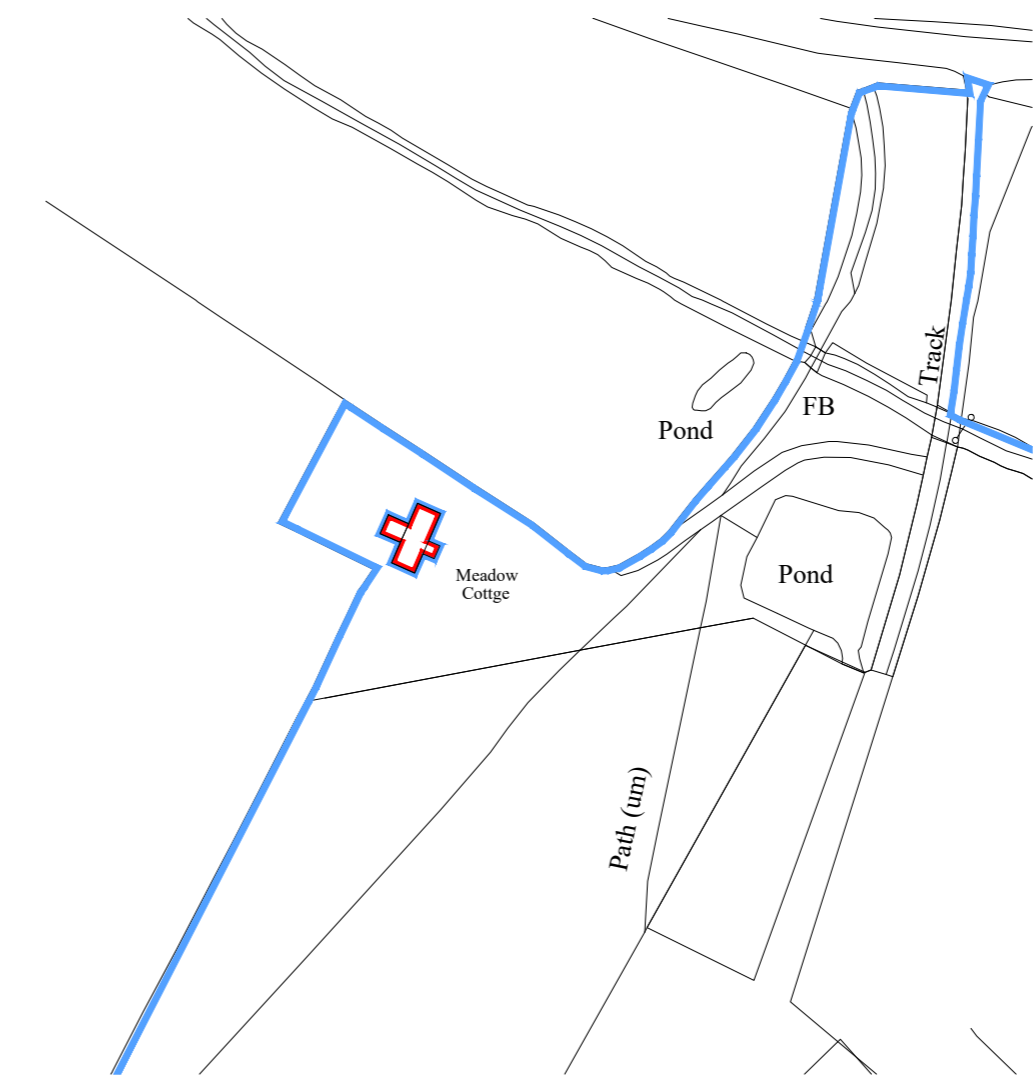

Site Location Plan

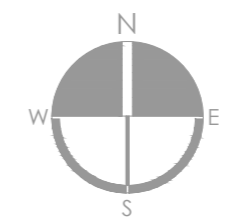 

LAST & TRICKER PARTNERSHIP
 3 Lower Brook Mews,
 Lower Brook Street
 Ipswich, Suffolk, IP4 1RA
 01473 252961 / 01473 233129
 www.lastandtricker.co.uk
 info@lastandtricker.co.uk

Client: **Mr. R. Stewart**

Project: **Replacement Porch at Meadow Cottage, Buxhall, Suffolk, IP14 3DH**

Drawing: **Site Location Plan and Existing Elevations**

Date: **Mar '24** Scale: **1:50 at A2** Drawn: **BR**

Job No: **5911** Drwg No: **4** Revision: **-**