



Front Elevation - east


Side Elevation - north

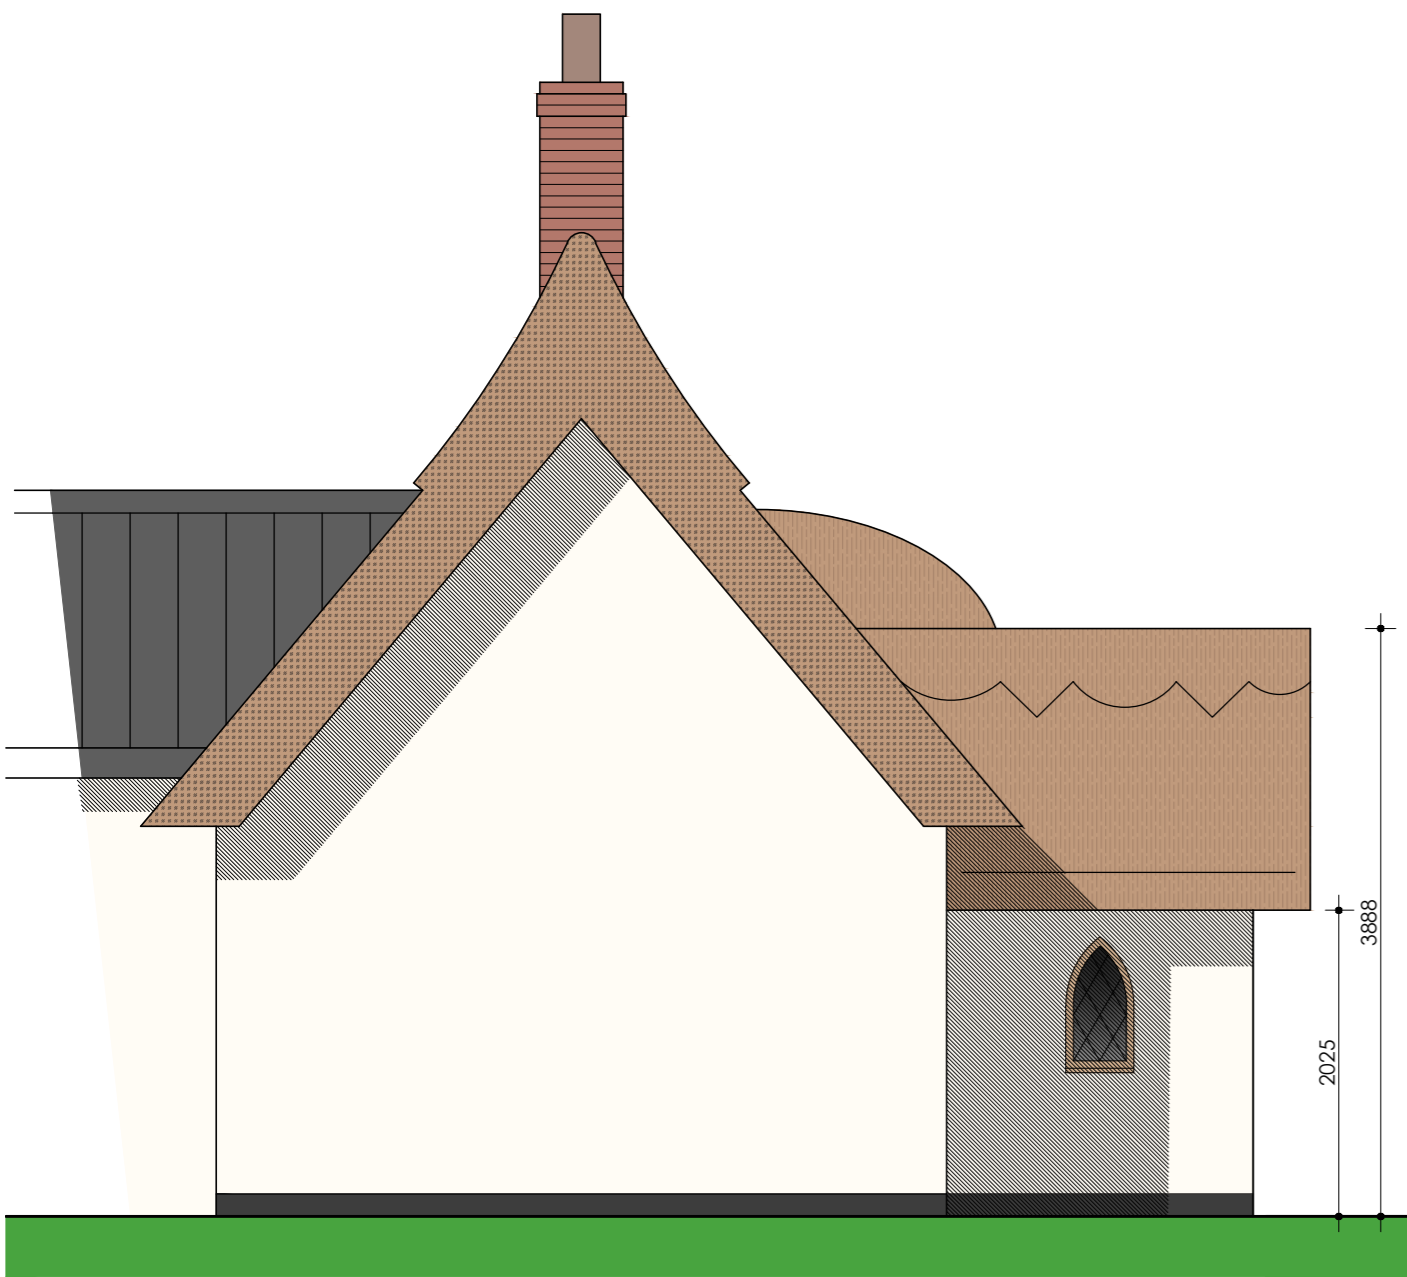


Side Elevation - South

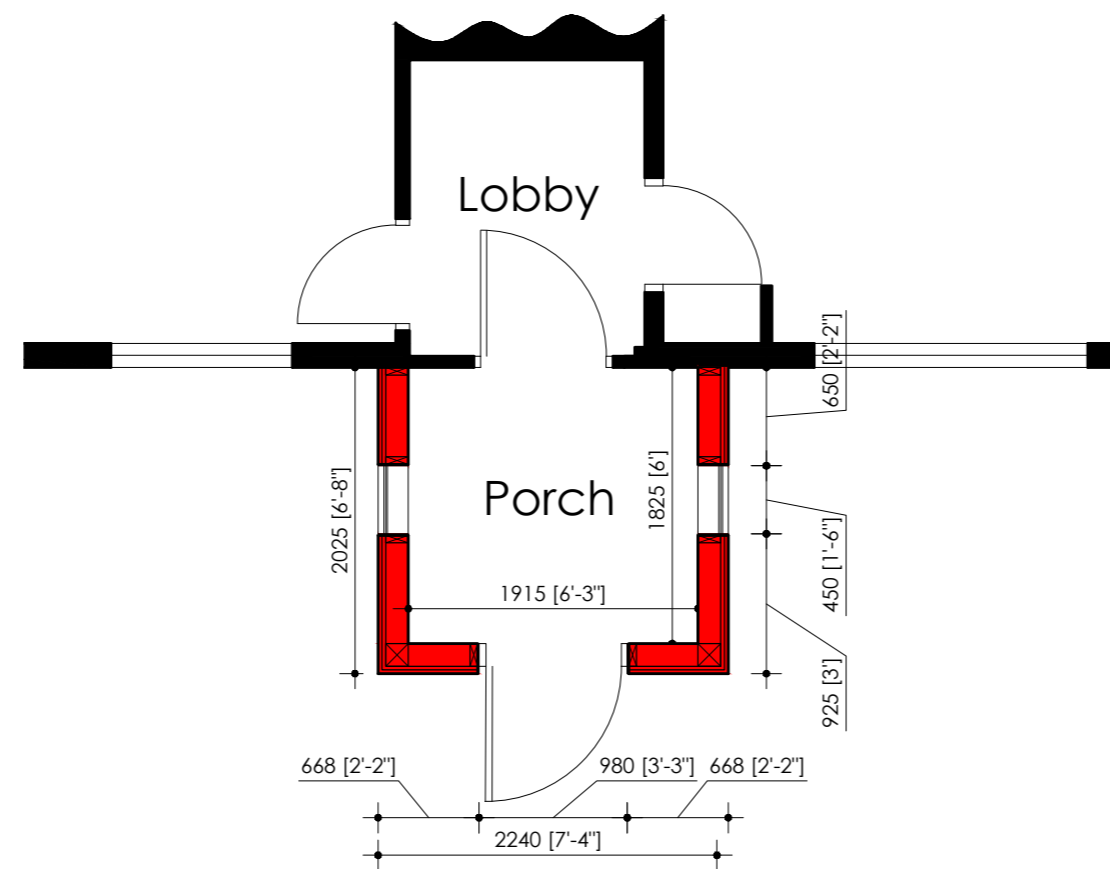

Part Ground Floor Plan

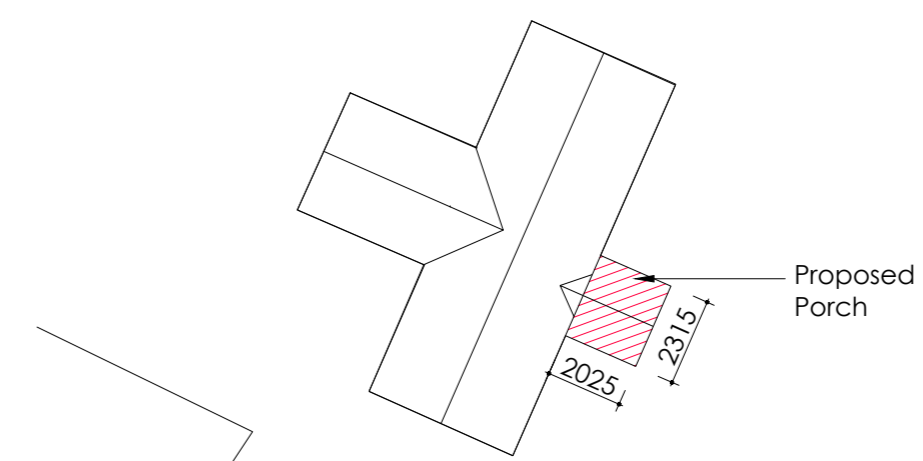

Block Plan

 

**LAST & TRICKER**  
PARTNERSHIP  
3 Lower Brook Mews,  
Lower Brook Street  
Ipswich, Suffolk, IP4 1RA  
01473 252961 / 01473 233129  
www.lastandtricker.co.uk  
info@lastandtricker.co.uk

Client: Mr. R. Stewart

Project: Replacement Porch at  
Meadow Cottage,  
Buxhall,  
Suffolk,  
IP14 3DH

Drawing: Proposed Porch Elevations,  
Floor Plan & Block Plan

Date: Mar '24 Scale: 1:50, 1:200 at A2 Drawn: BR

Job No: 5911 Drwg No: 5 Revision: -