

REVISIONS

P1 Updated Site Boundaries & Revised Site Layout 19/02/24


Key

--- Existing Building To Be Demolished

Materials Key

- ① Black Stained Timber Finish
- ② Dark Aluminium Frames
- ③ Red Brick
- ④ Roof Material To Match Existing

Key Plan

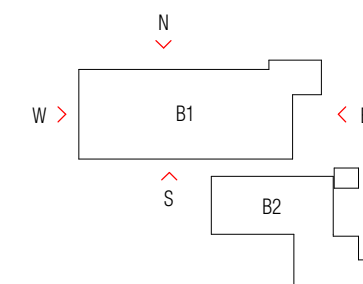

RIBA STAGE 3 : NOT FOR CONSTRUCTION
 This drawing has been prepared for planning purposes only.
 The information is subject to statutory undertaker searches
 and planning approval. This drawing does not imply
 confirmation of legal boundaries or Title.

METASHAPE | ARCHITECTS

STATUS
 PLANNING

PROJECT
 MOORBRIDGE FARM, MOORBRIDGE LANE, SUFFOLK, IP14 3JH

SHEET TITLE
 PROPOSED ELEVATIONS - BUILDING 1

SCALE
 1 : 200 @ A3

DATE
 18/05/23


DRAWN
 CS

REVIEWED
 IL

JOB NO.
 2023-060


SHEET NUMBER
 210

REVISION
 P1

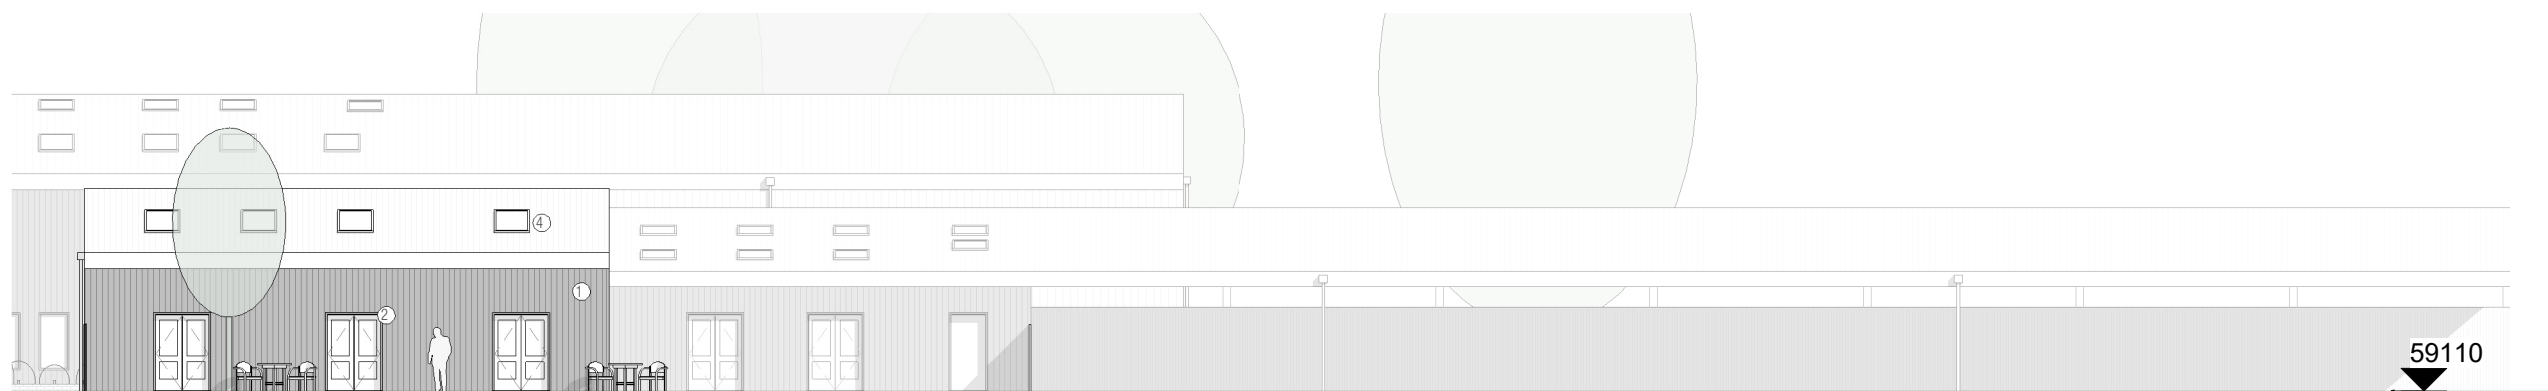


Building 1 - Proposed North Elevation

1 : 200

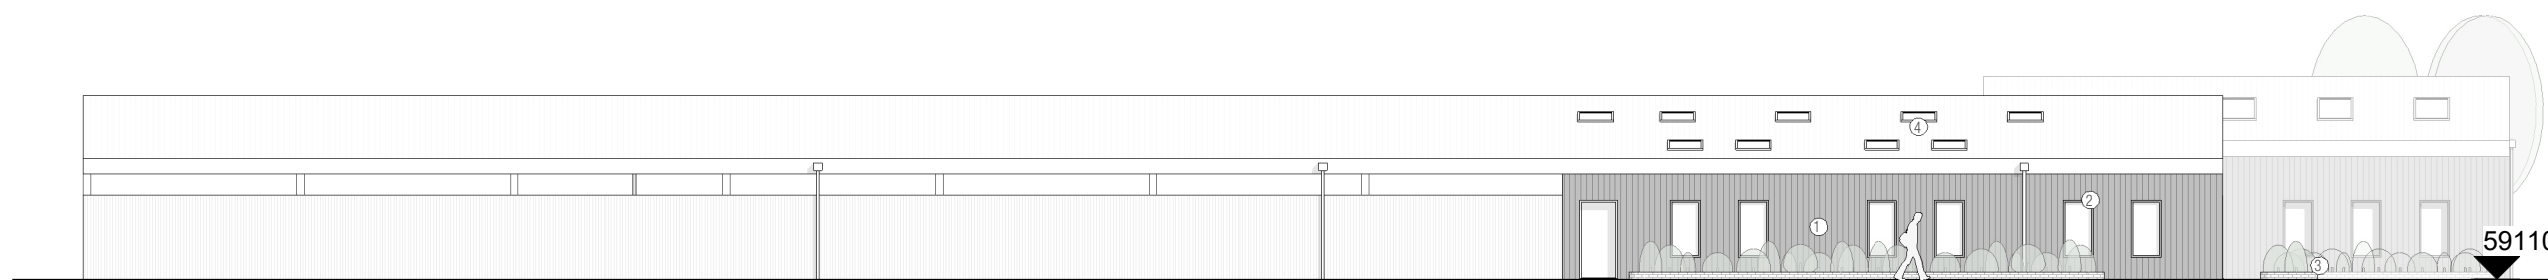


Building 1 - Proposed South Elevation

1 : 200

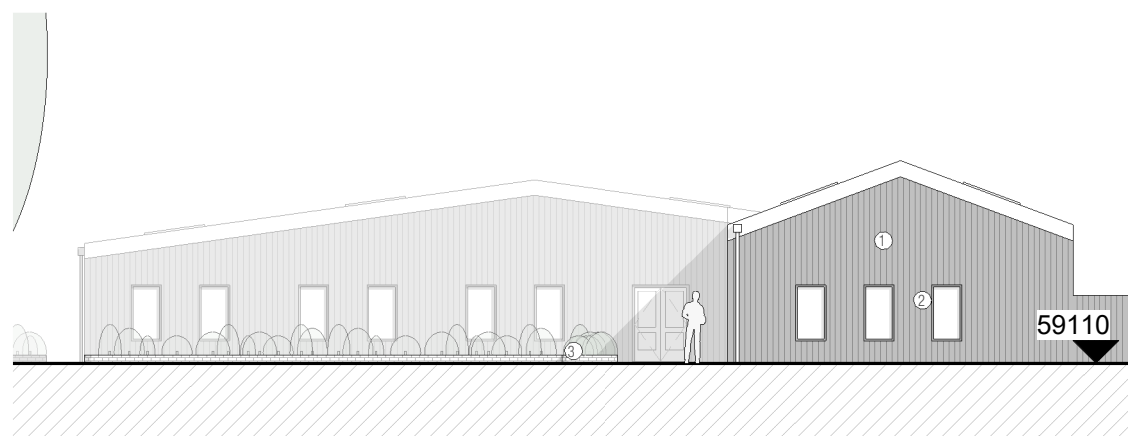

Building 1 - Proposed East Elevation

1 : 200

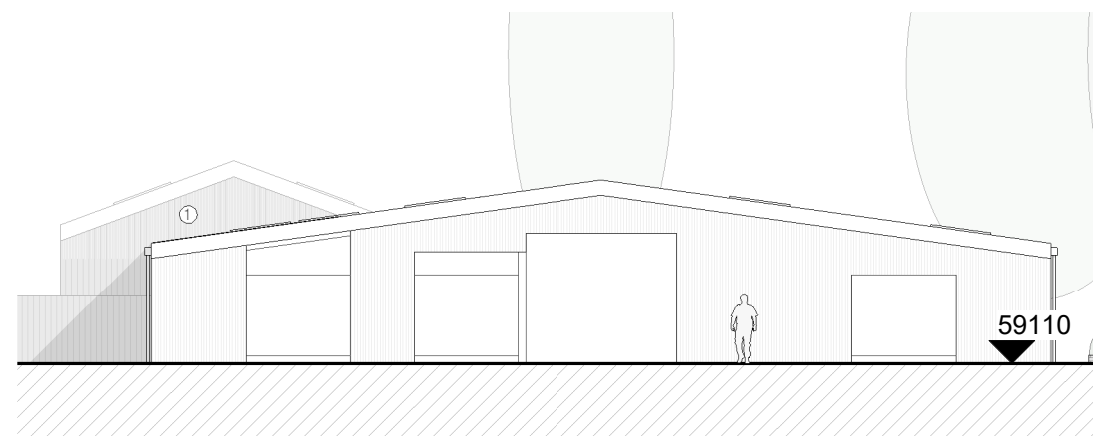

Building 1 - Proposed West Elevation

1 : 200

