


REVISIONS

P1 Updated Site Boundaries & Revised Site Layout 19/02/24

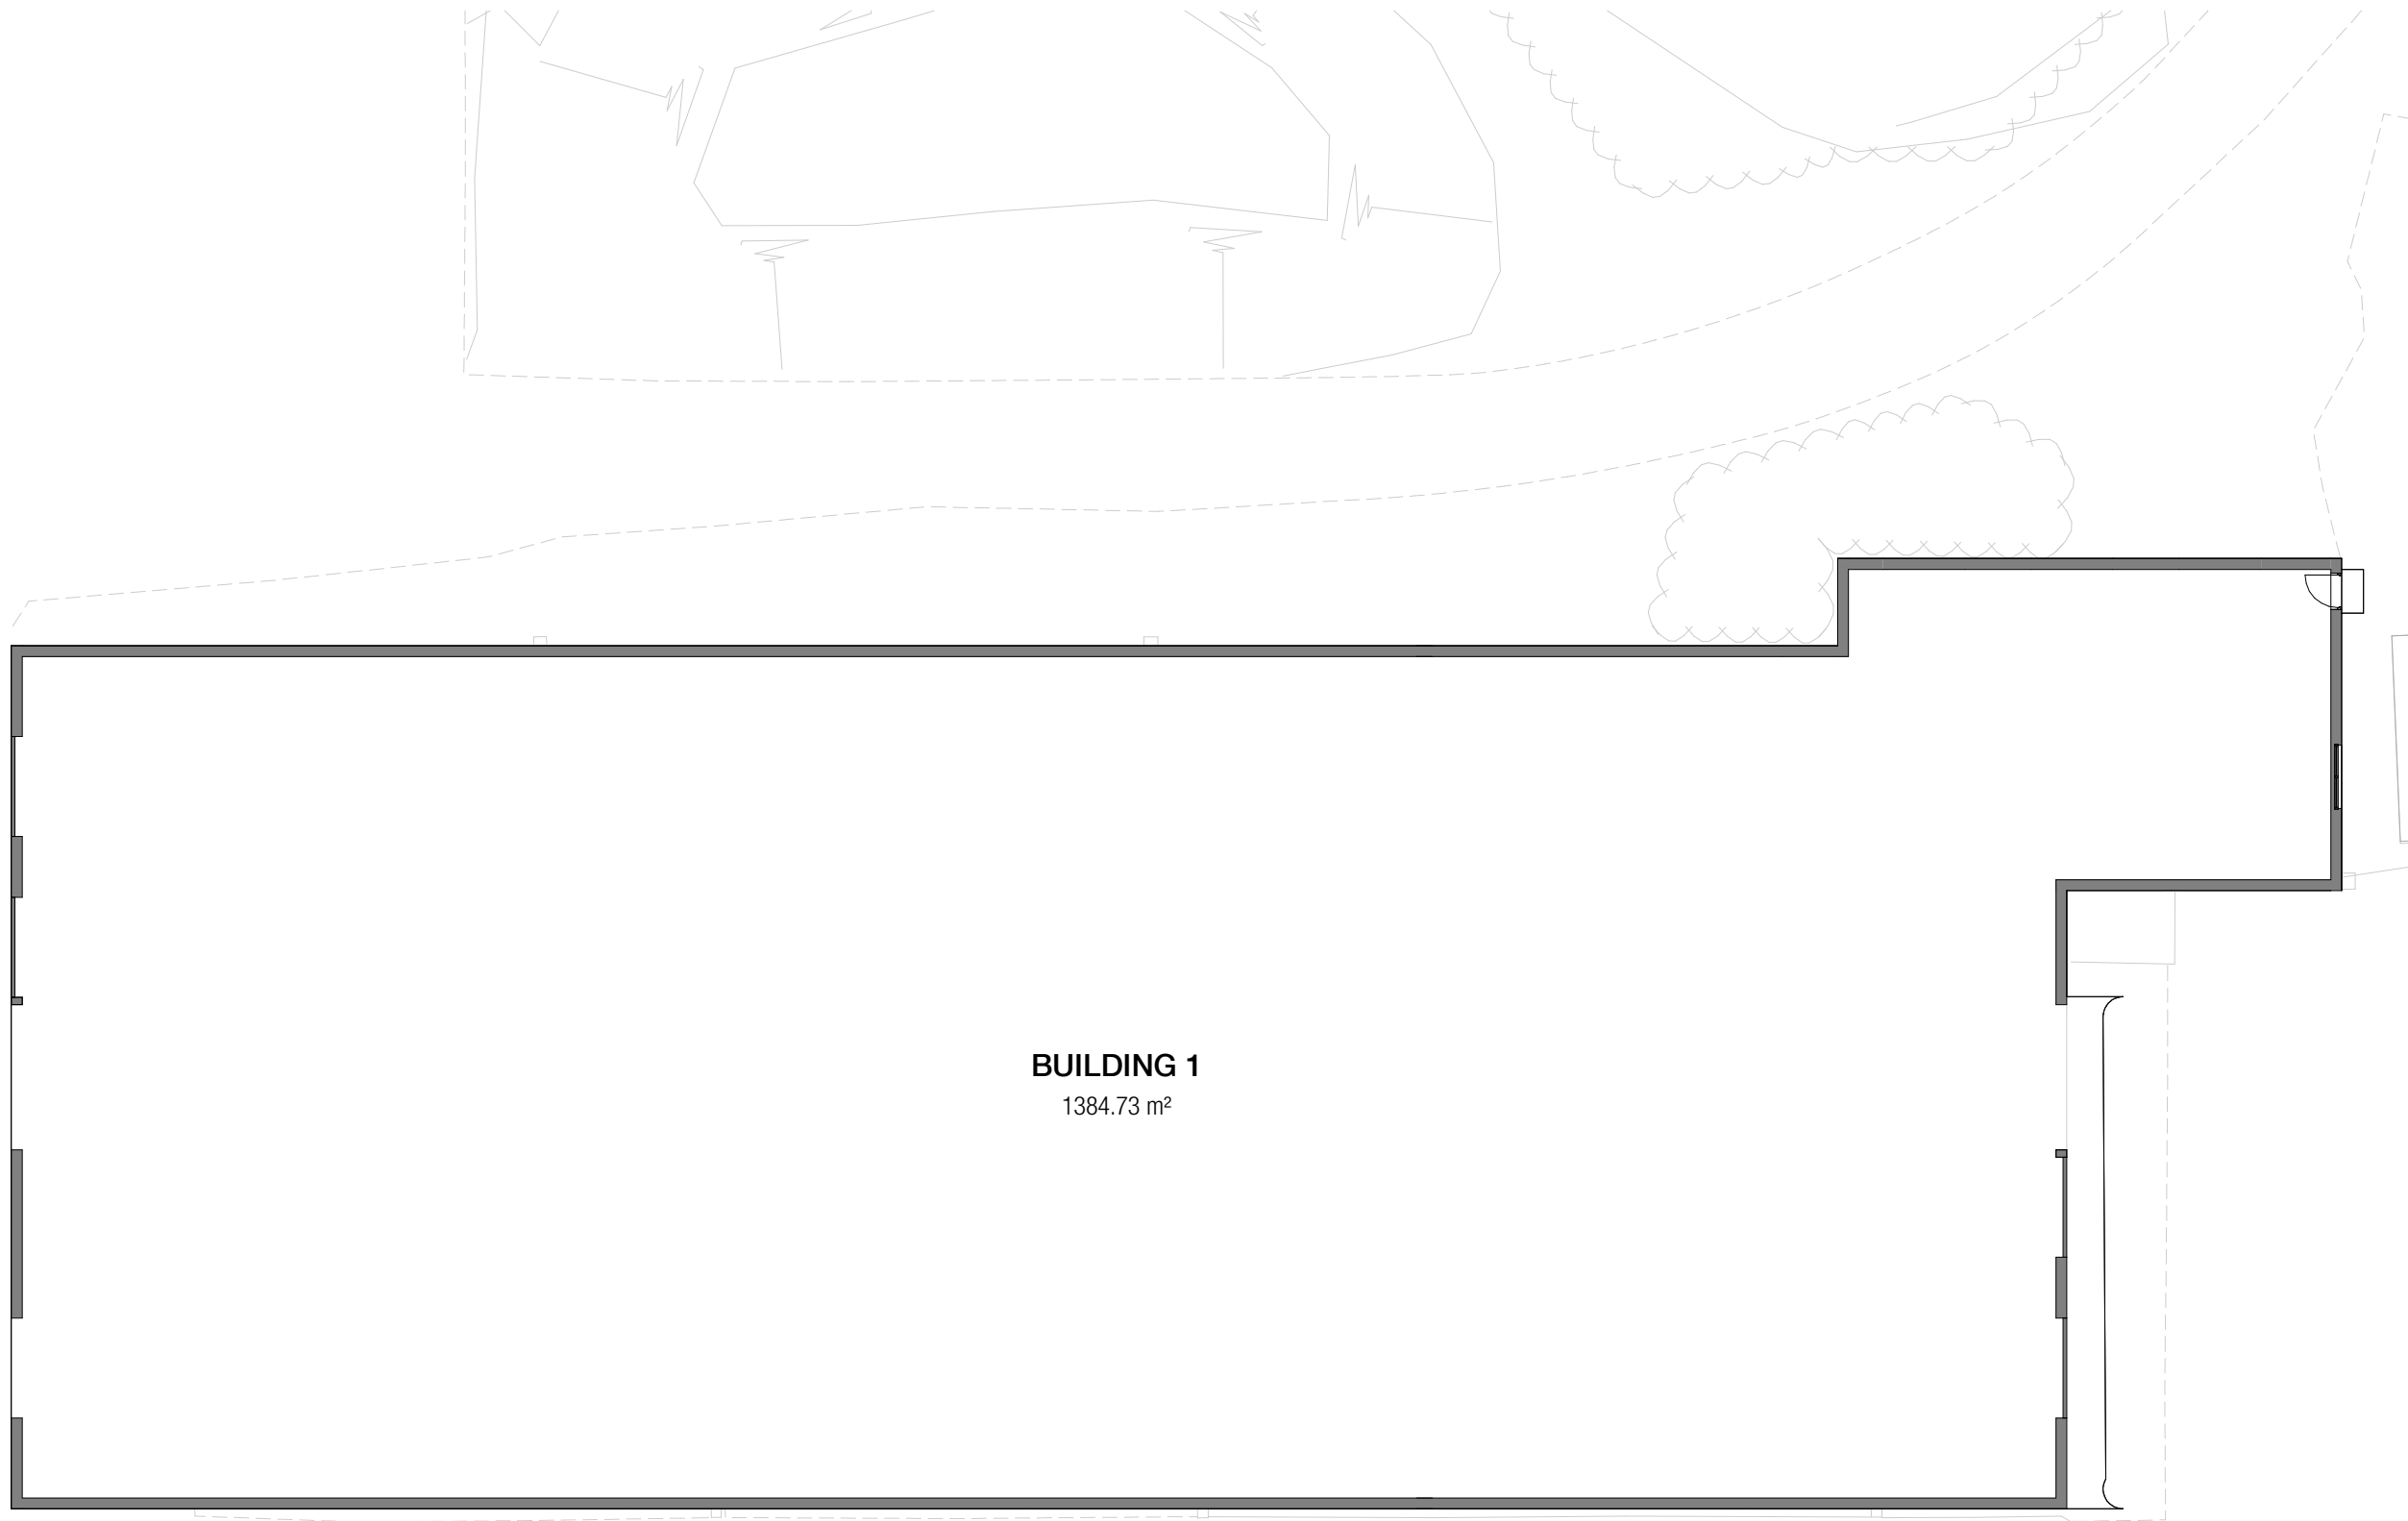

**BUILDING 1**  
1384.73 m<sup>2</sup>

RIBA STAGE 3 : NOT FOR CONSTRUCTION  
This drawing has been prepared for planning purposes only.  
The information is subject to statutory undertaker searches  
and planning approval. This drawing does not imply  
confirmation of legal boundaries or Title.

**METASHAPE | ARCHITECTS**

STATUS  
PLANNING

PROJECT  
MOORBRIDGE FARM, MOORBRIDGE  
LANE, SUFFOLK, IP14 3JH

SHEET TITLE  
EXISTING GF PLAN - BUILDING 1

SCALE  
1 : 200 @ A3

DATE  
18/05/23

DRAWN  
CS

REVIEWED  
IL

JOB NO.  
2023-060

SHEET NUMBER  
101

REVISION  
P1

**Existing Ground Floor Plan - Building 1**

1 : 200

