



REVISIONS

P1 Updated Site Boundaries & Revised Site Layout 19/02/24

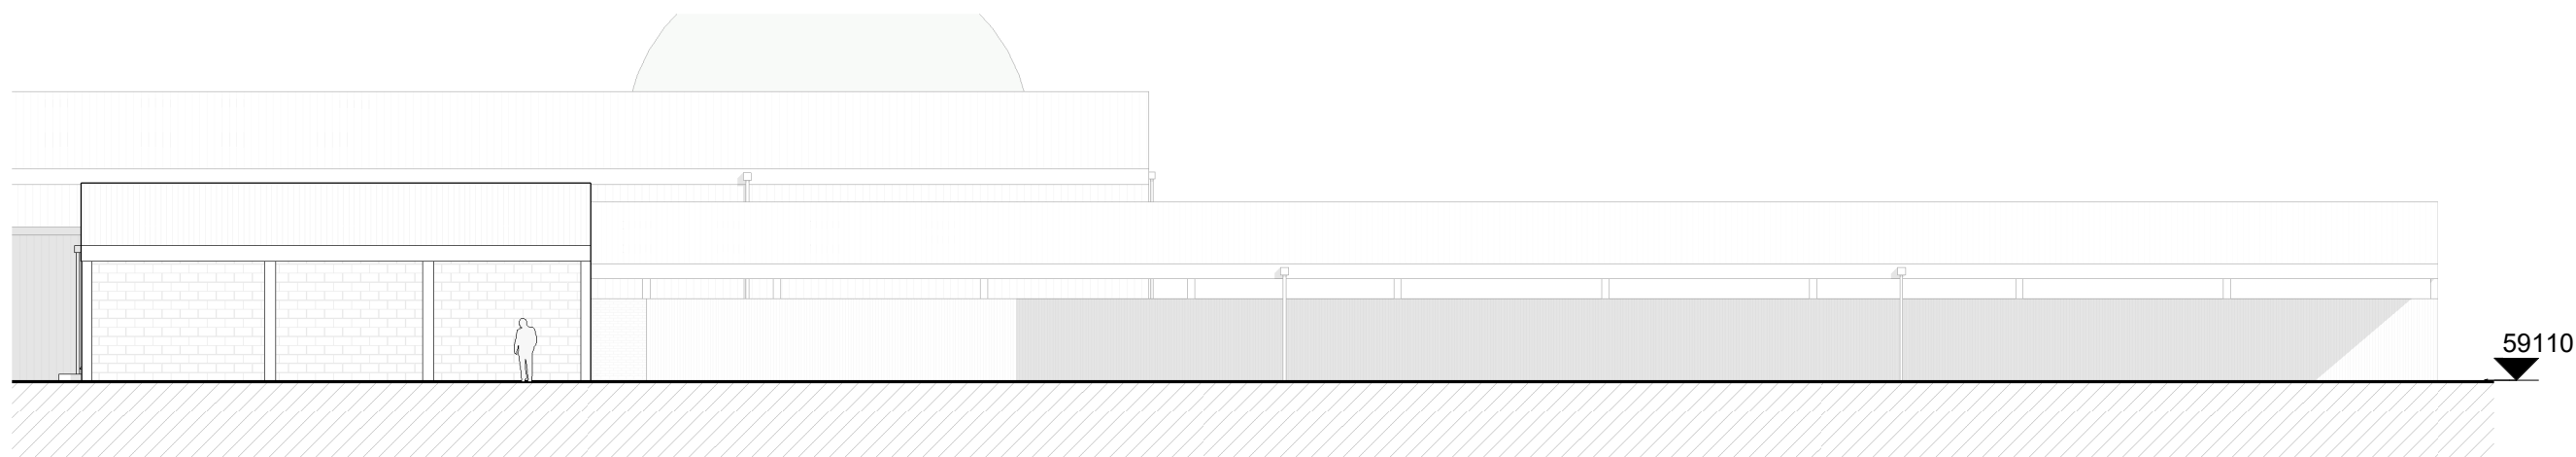


Building 1 - Existing North Elevation

1 : 200

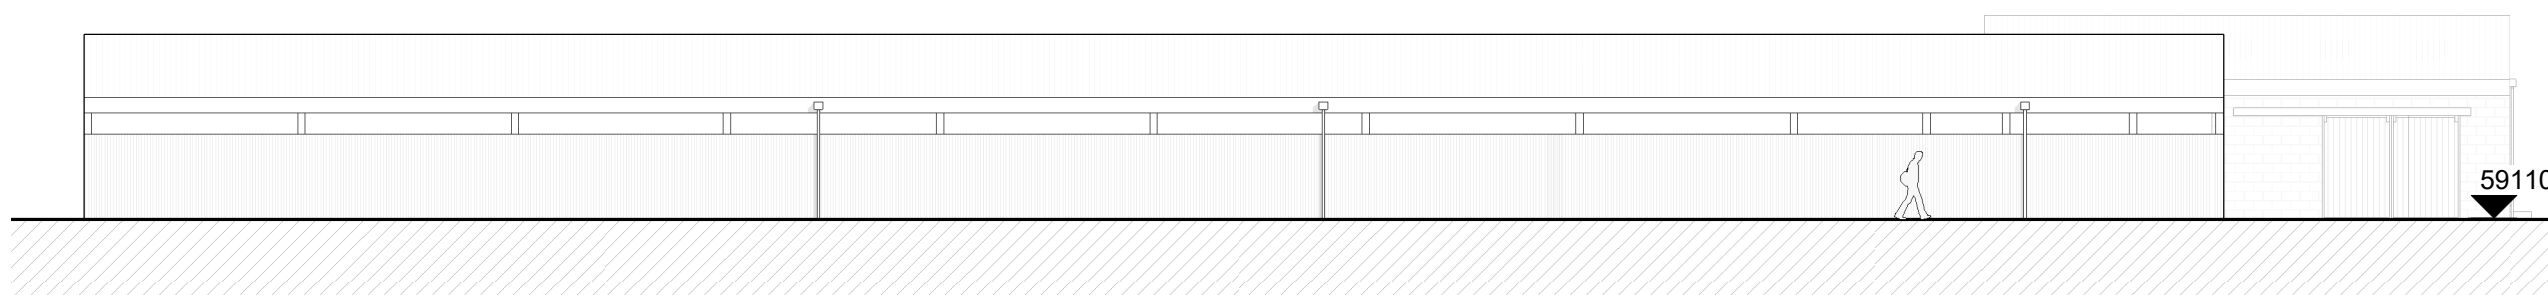


Building 1 - Existing South Elevation

1 : 200

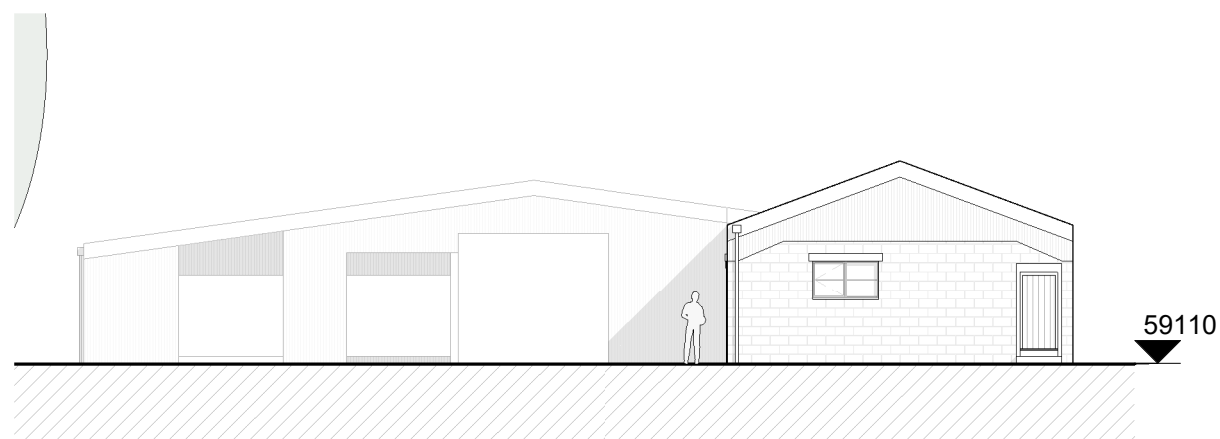

Building 1 - Existing East Elevation


1 : 200

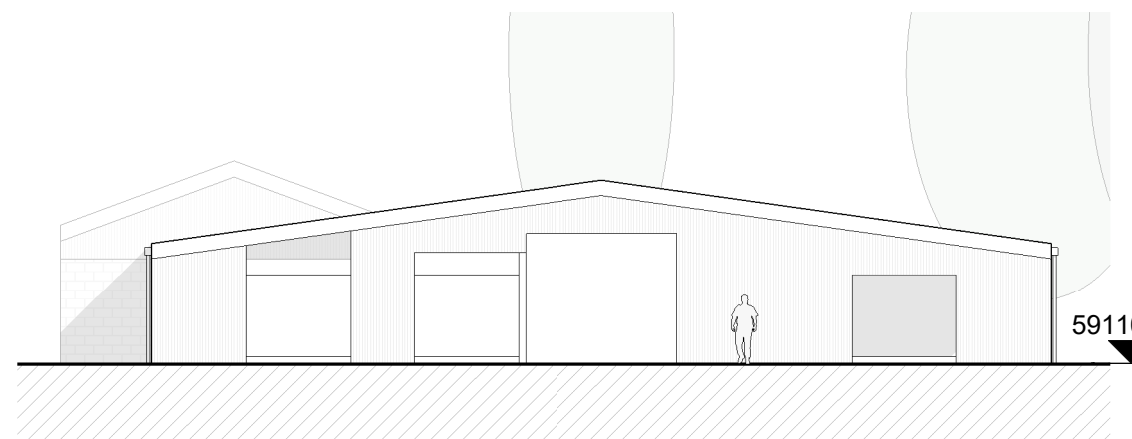

Building 1 - Existing West Elevation

1 : 200

Key Plan

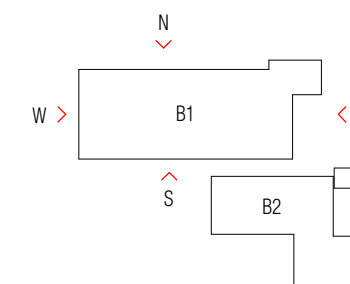

RIBA STAGE 3 : NOT FOR CONSTRUCTION
This drawing has been prepared for planning purposes only. The information is subject to statutory undertaker searches and planning approval. This drawing does not imply confirmation of legal boundaries or Title.

METASHAPE | ARCHITECTS

STATUS
PLANNING

PROJECT
MOORBRIDGE FARM, MOORBRIDGE LANE, SUFFOLK, IP14 3JH

SHEET TITLE
EXISTING ELEVATIONS - BUILDING 1

SCALE
1 : 200 @ A3

DATE
18/05/23

DRAWN
CS

REVIEWED
IL

JOB NO.
2023-060

SHEET NUMBER
110

REVISION
P1

