


1:200

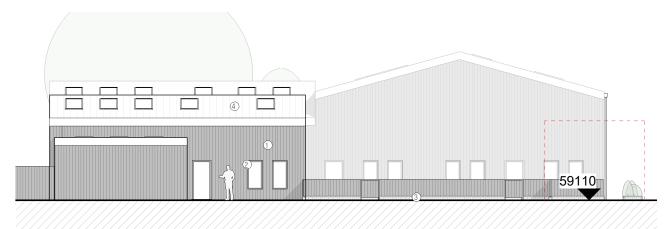


Building 2 - Proposed South Elevation

1:200





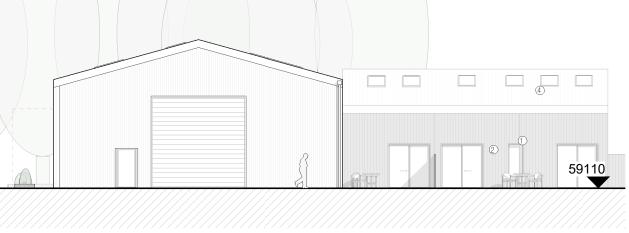

Building 2 - Proposed West Elevation

1:200

1:200



20 m

SHEET NUMBER 211

REVISION P1

2023-060

JOB NO.

DRAWN CS

SCALE 1 : 200 @ A3 DATE 18/05/23 REVIEWED

IL

PROPOSED ELEVATIONS - BUILDING 2

SHEET TITLE

MOORBRIDGE FARM, MOORBRIDGE LANE, SUFFOLK, IP14 3JH

PROJECT

PLANNING

RIBA STAGE 3 : NOT FOR CONSTRUCTION confirmation of legal boundaries or Title.

and planning approval. This drawing does not imply

METASHAPE | ARCHITECTS

This drawing has been prepared for planning purposes only. The information is subject to statutory undertaker searches

B1 B2 W < Ε

) 2 3 4 Dark Aluminium Frames Red Brick Roof Material To Match Existing Key Plan

Key

P1 Updated Site Boundaries & Revised Site 19/02/24

Existing Building To Be Demolished _ _ _ _ _ _

REVISIONS

Lavout

Materials Key (1)Black Stained Timber Finish

STATUS