



REVISIONS

P1 Updated Site Boundaries & Revised Site Layout 19/02/24

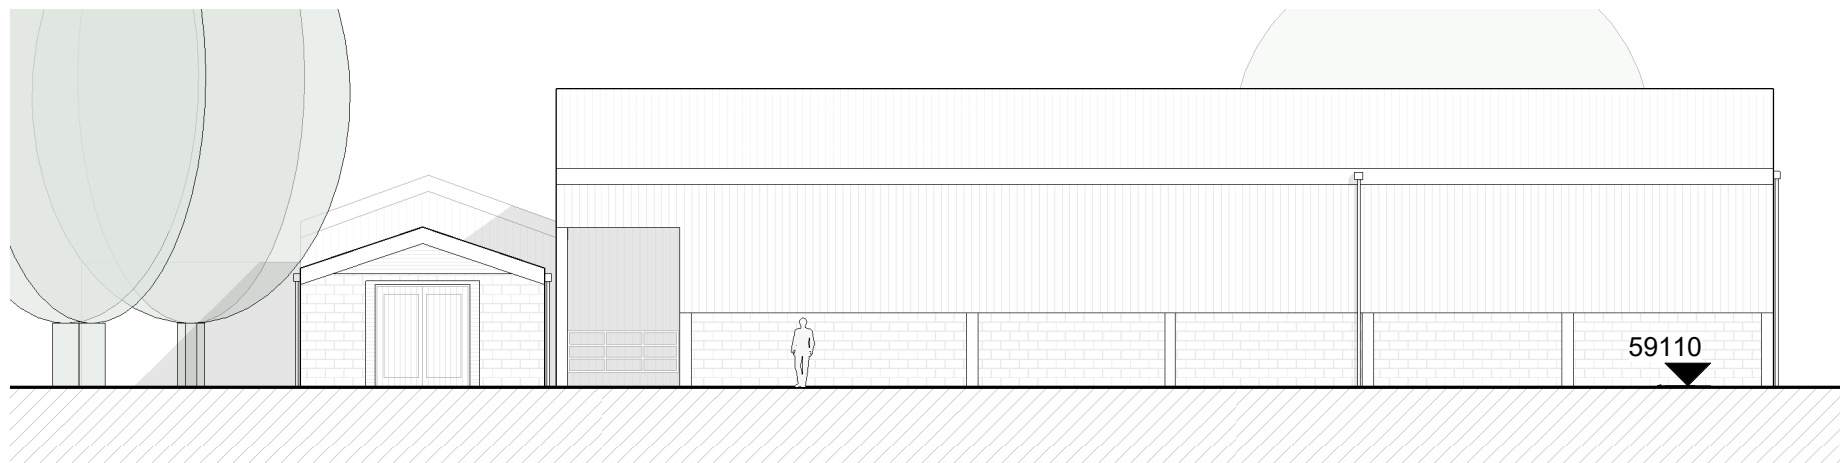


**Building 2 - Existing North Elevation**

1 : 200

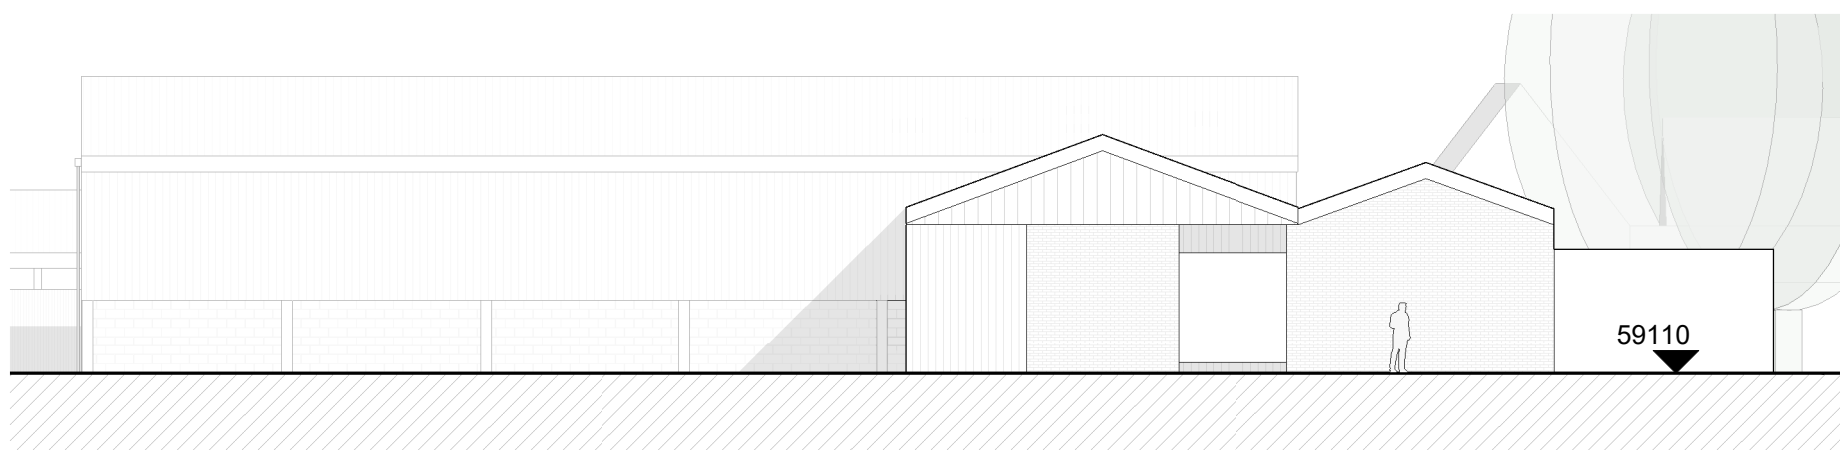


**Building 2 - Existing South Elevation**

1 : 200

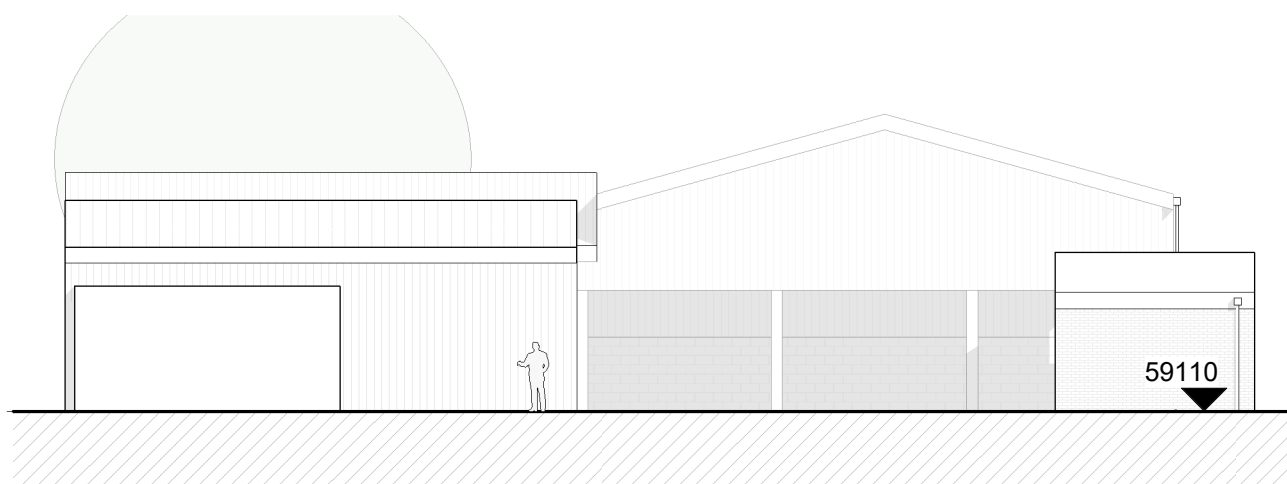


**Building 2 - Existing East Elevation**

1 : 200

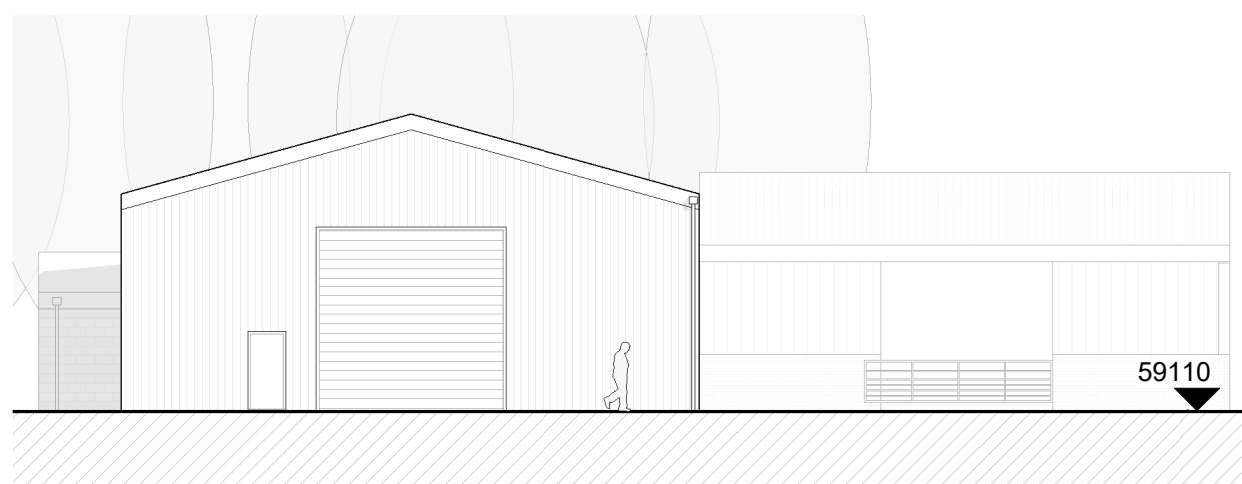


**Building 2 - Existing West Elevation**

1 : 200

 

Key Plan

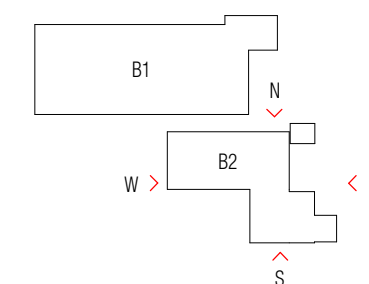

RIBA STAGE 3 : NOT FOR CONSTRUCTION  
 This drawing has been prepared for planning purposes only.  
 The information is subject to statutory undertaker searches  
 and planning approval. This drawing does not imply  
 confirmation of legal boundaries or Title.

**METASHAPE | ARCHITECTS**

STATUS  
 PLANNING

PROJECT  
 MOORBRIDGE FARM, MOORBRIDGE  
 LANE, SUFFOLK, IP14 3JH

SHEET TITLE  
 EXISTING ELEVATIONS - BUILDING 2

SCALE 1 : 200 @ A3	DATE 18/05/23
DRAWN CS	REVIEWED IL

JOB NO.  
 2023-060

SHEET NUMBER <b>111</b>	REVISION P1
----------------------------	----------------