


REVISIONS

P1 Updated Site Boundaries & Revised Site Layout 19/02/24

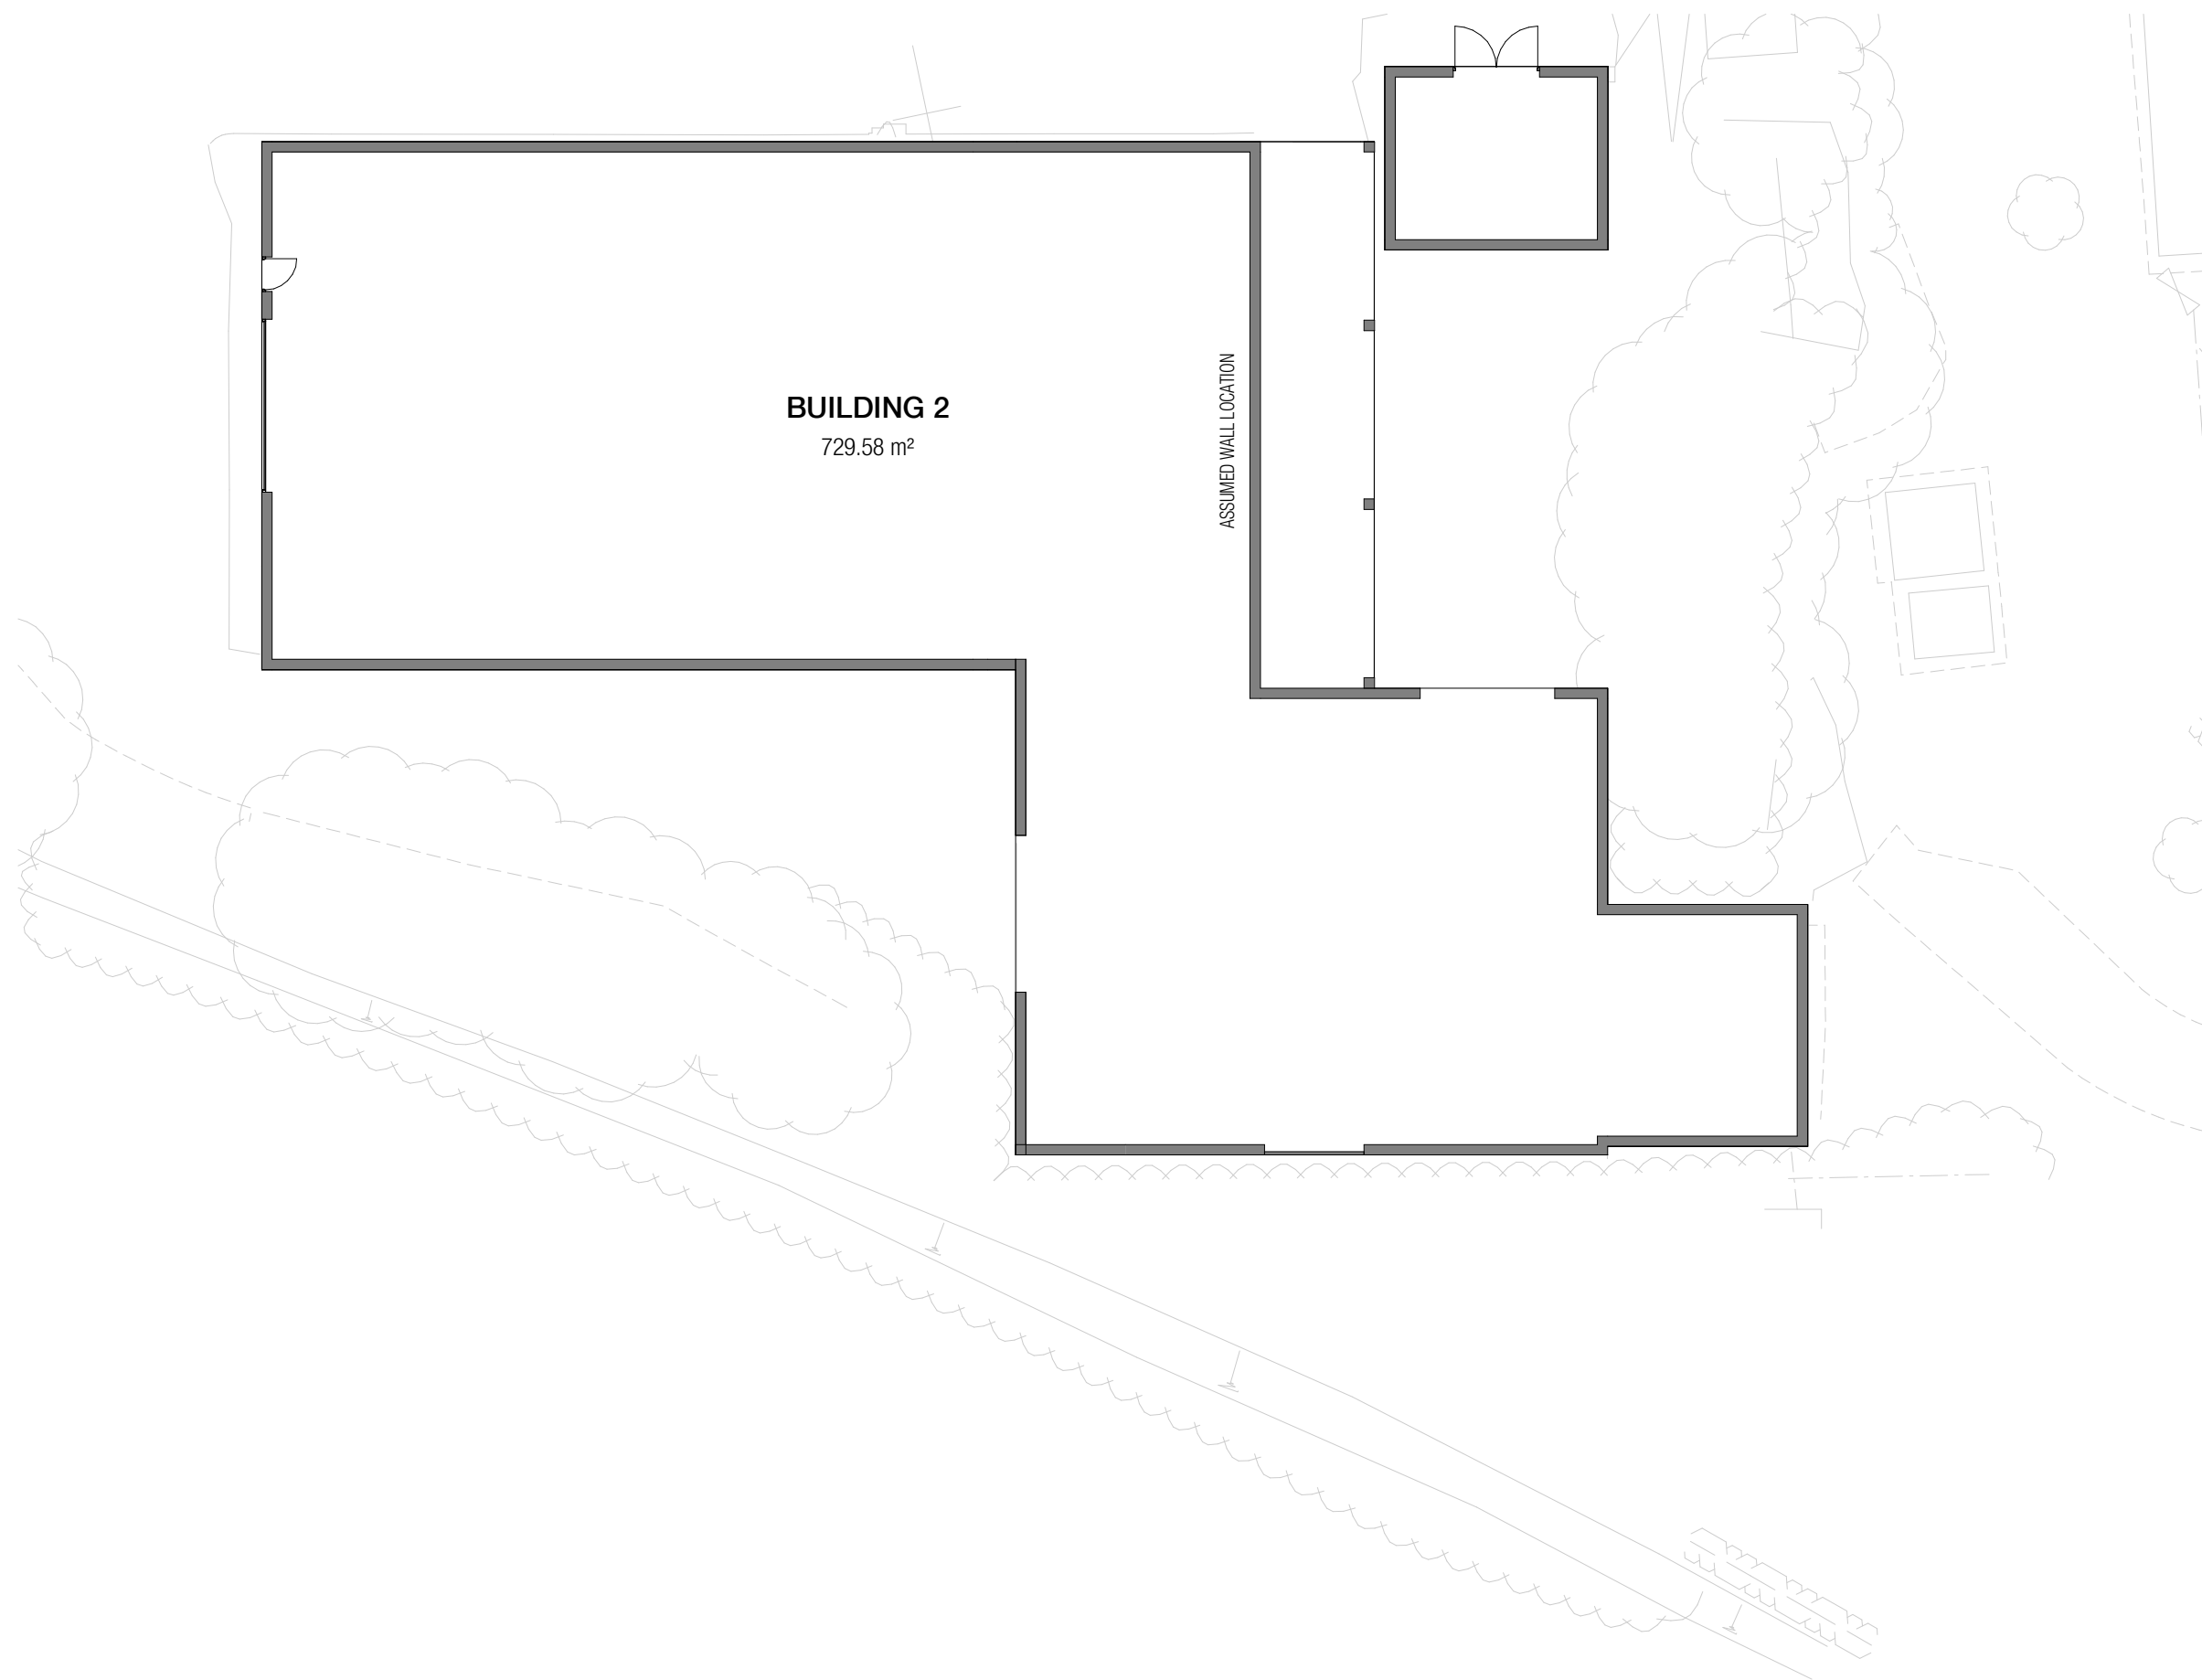

BUILDING 2
729.58 m²

ASSUMED WALL LOCATION

RIBA STAGE 3 : NOT FOR CONSTRUCTION
This drawing has been prepared for planning purposes only.
The information is subject to statutory undertaker searches
and planning approval. This drawing does not imply
confirmation of legal boundaries or Title.

METASHAPE | ARCHITECTS

STATUS
PLANNING

PROJECT
MOORBRIDGE FARM, MOORBRIDGE
LANE, SUFFOLK, IP14 3JH

SHEET TITLE
EXISTING GF PLAN - BUILDING 2

SCALE
1 : 200 @ A3

DATE
18/05/23

DRAWN
CS

REVIEWED
IL

JOB NO.
2023-060

SHEET NUMBER
102

REVISION
P1

Existing Ground Floor Plan - Building 2

1 : 200

