



FLOOR PLAN

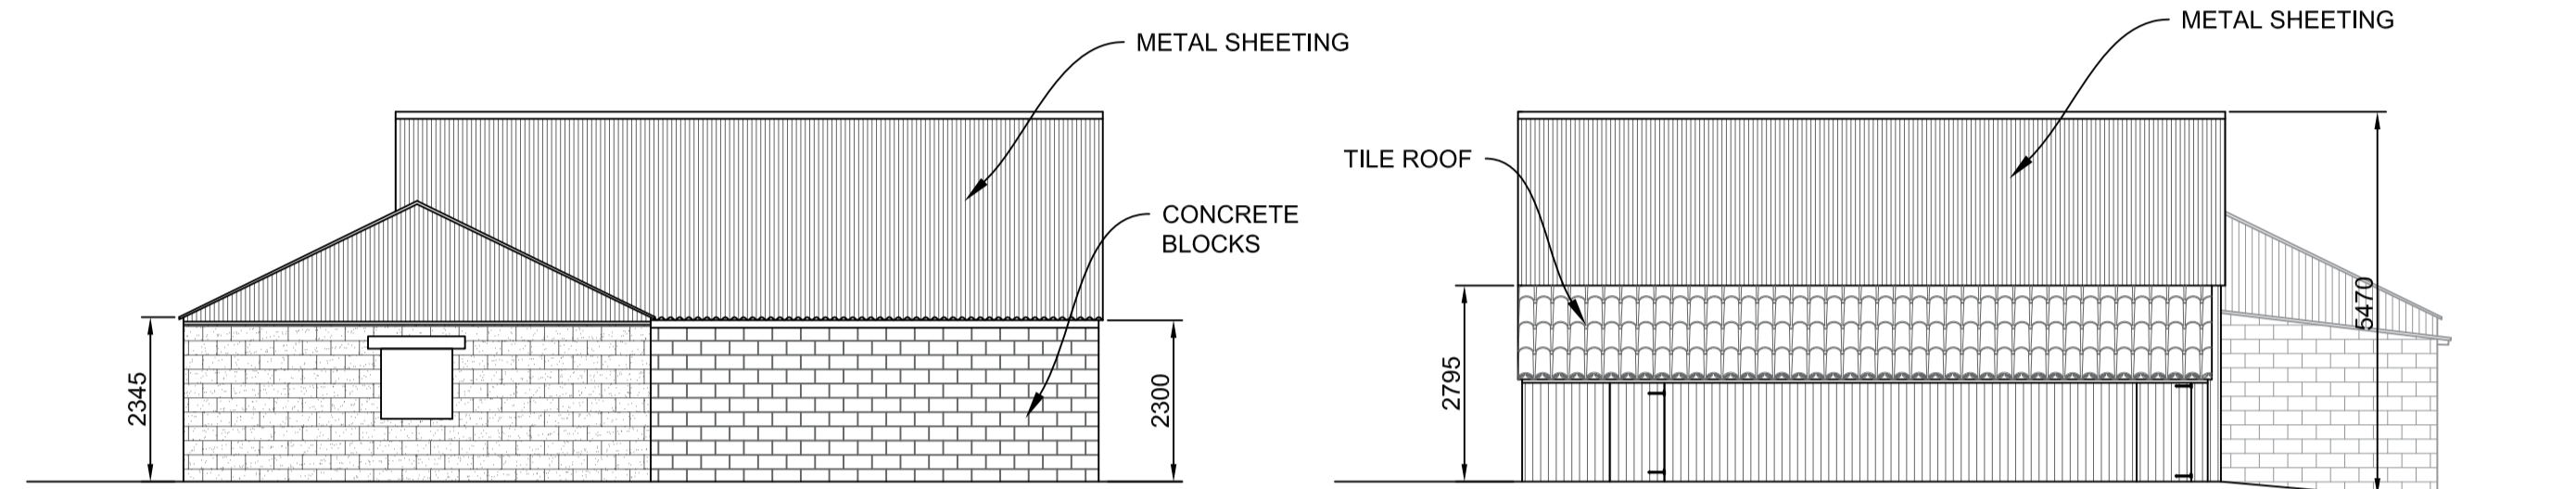


EAST ELEVATION

WEST ELEVATION

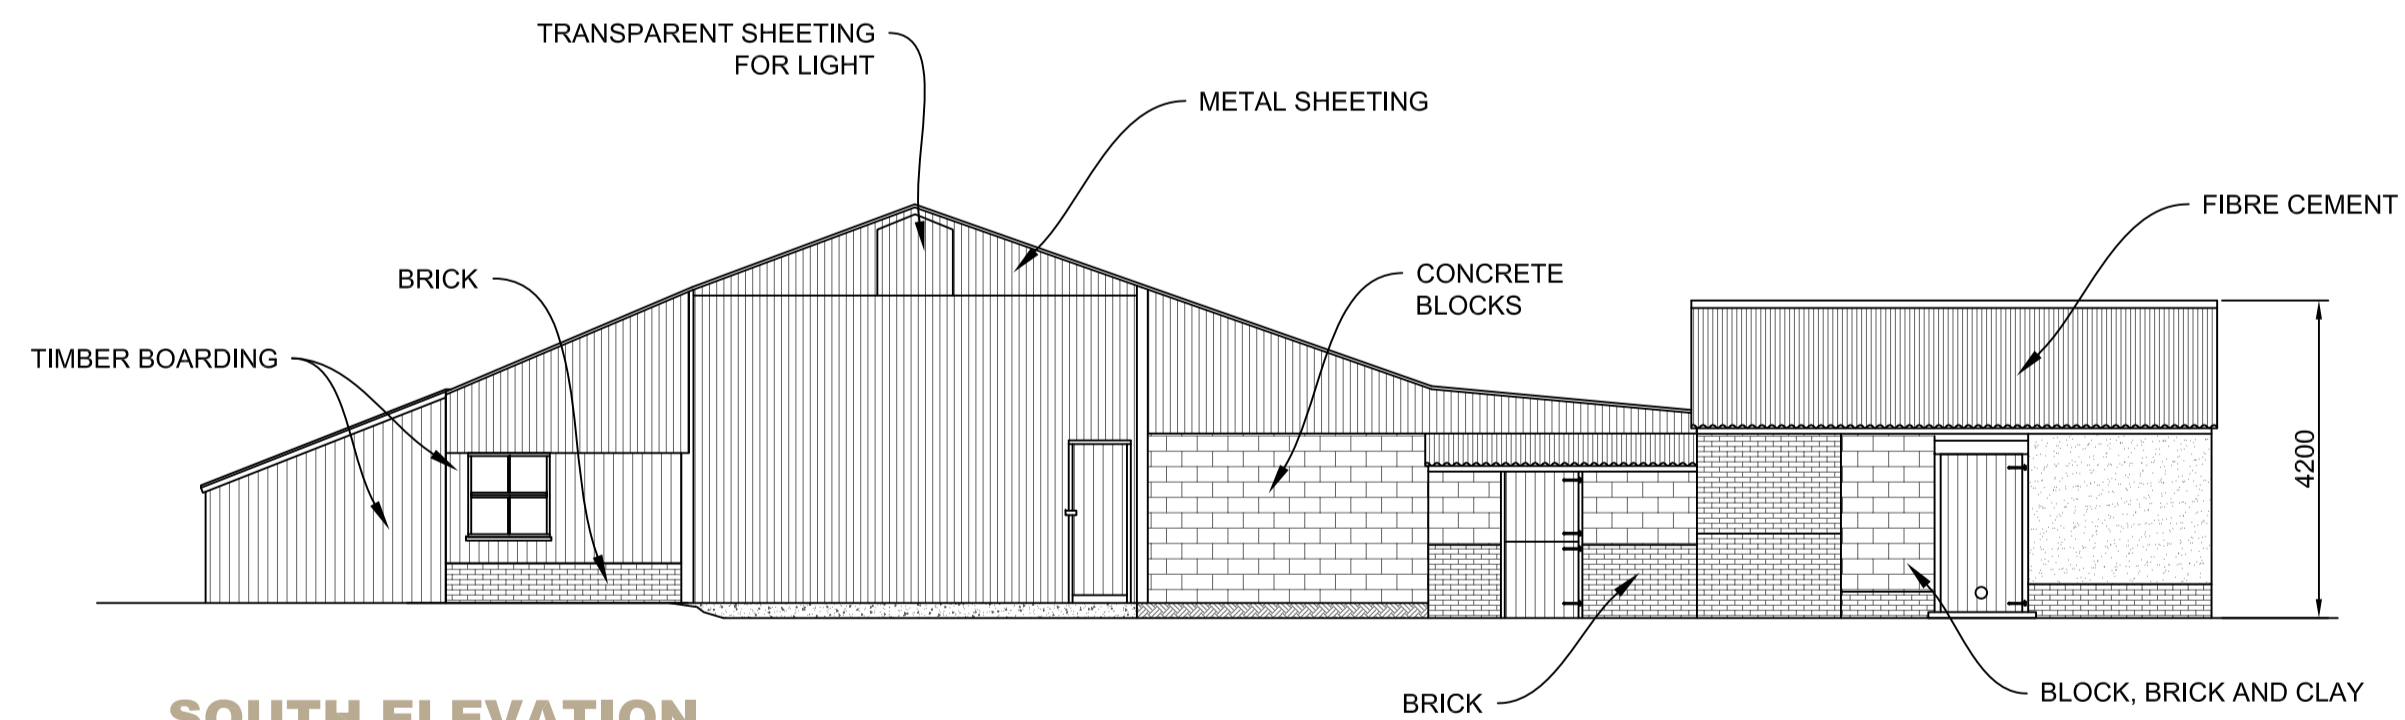

SOUTH ELEVATION

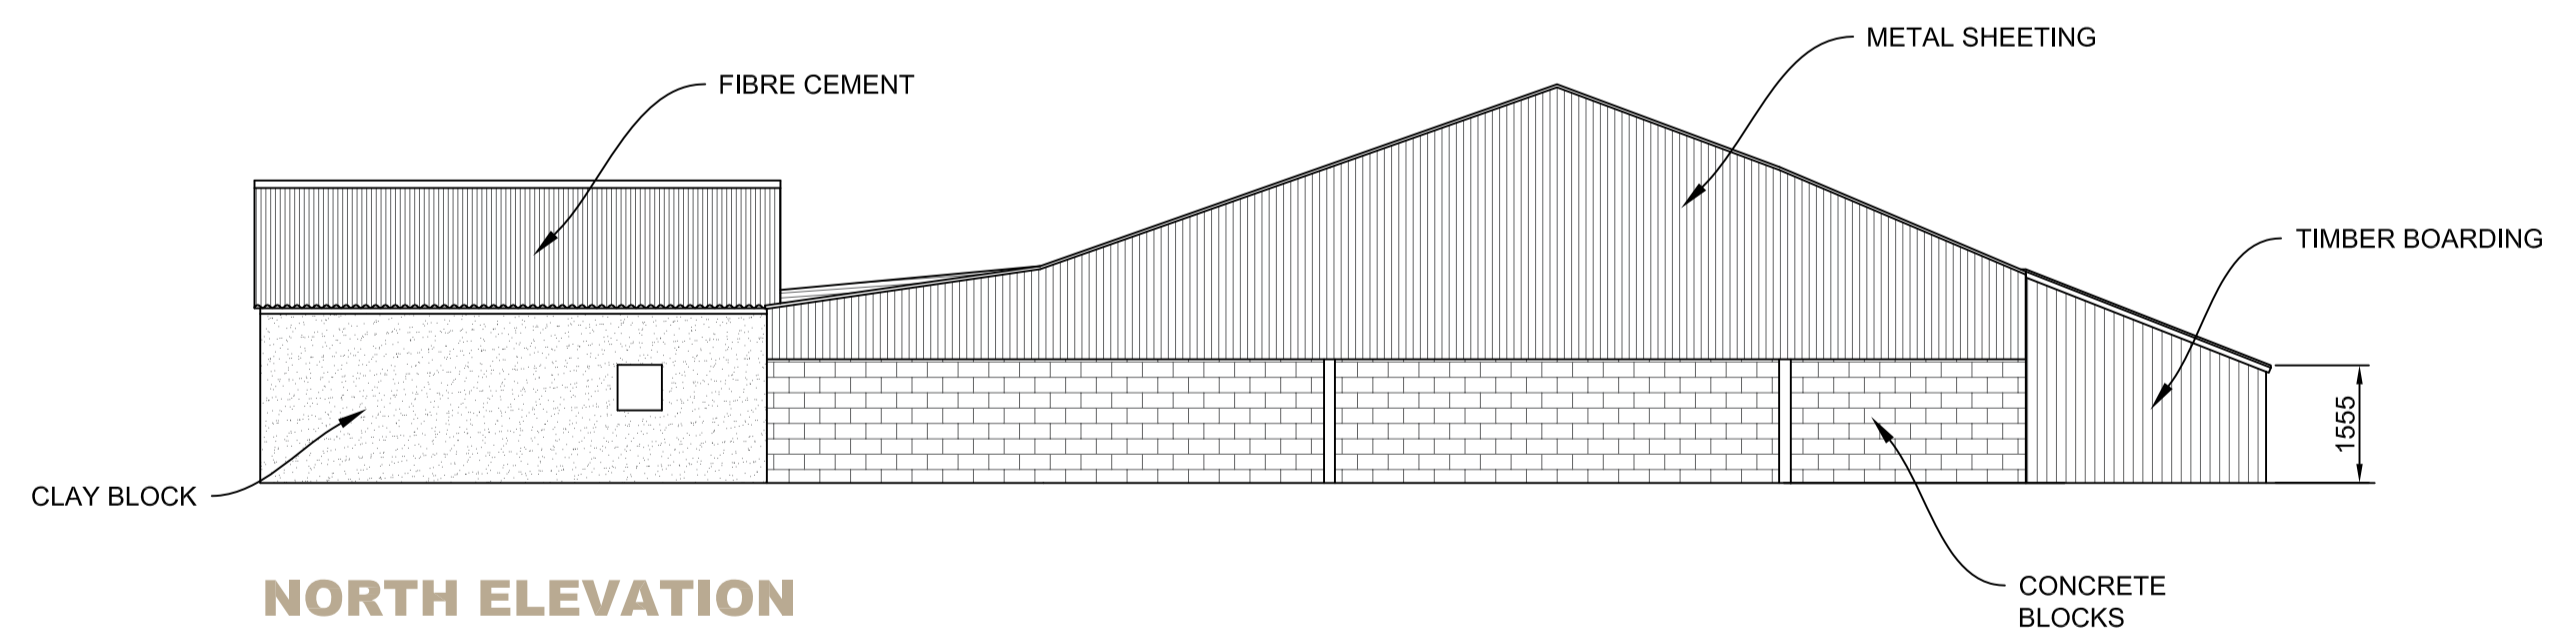



NORTH ELEVATION

FLOOR PLAN & ELEVATIONS

Scale 1:100

NOTES:

1. Use written dimensions only. All dimensions to be checked on site and any discrepancies reported to ACORUS immediately. If in doubt ask.
 2. Where relevant, significant hazards have been identified on the drawing. Hazards which should be obvious to a competent contractor or unforeseeable have not been identified.
 3. This drawing is confidential and remains the exclusive property of ACORUS.
 4. Ordnance Survey Paper Map Copying Licence Number: 100039456.
- © ACORUS Rural Property Services Ltd.

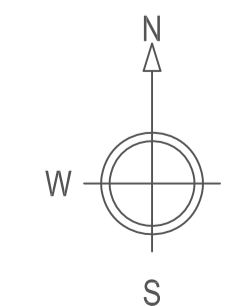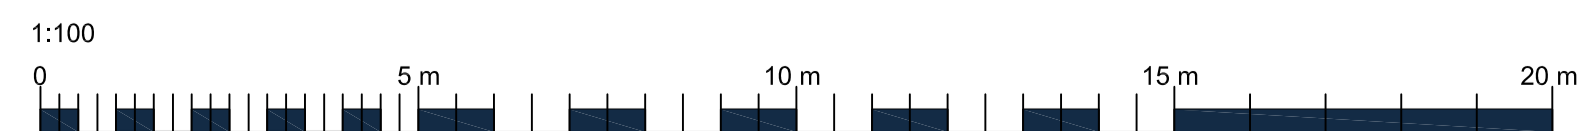

Rev	Date	Description	Dwn	Chk
			Drawn	Checked

PROJECT			
BAKER OLD HALL FARM IP14 3RR			
TITLE EXISTING AGRICULTURAL BUILDING SURVEY			
SCALE	DATE	DRAWN BY	CHECKED BY
AS SHOWN @A1	10/23	EB	SR
JOB NO.	DRAWING NO.	REVISION	
BAKER/EB23/600	100_01		



EXISTING