



GROUND FLOOR



FIRST FLOOR

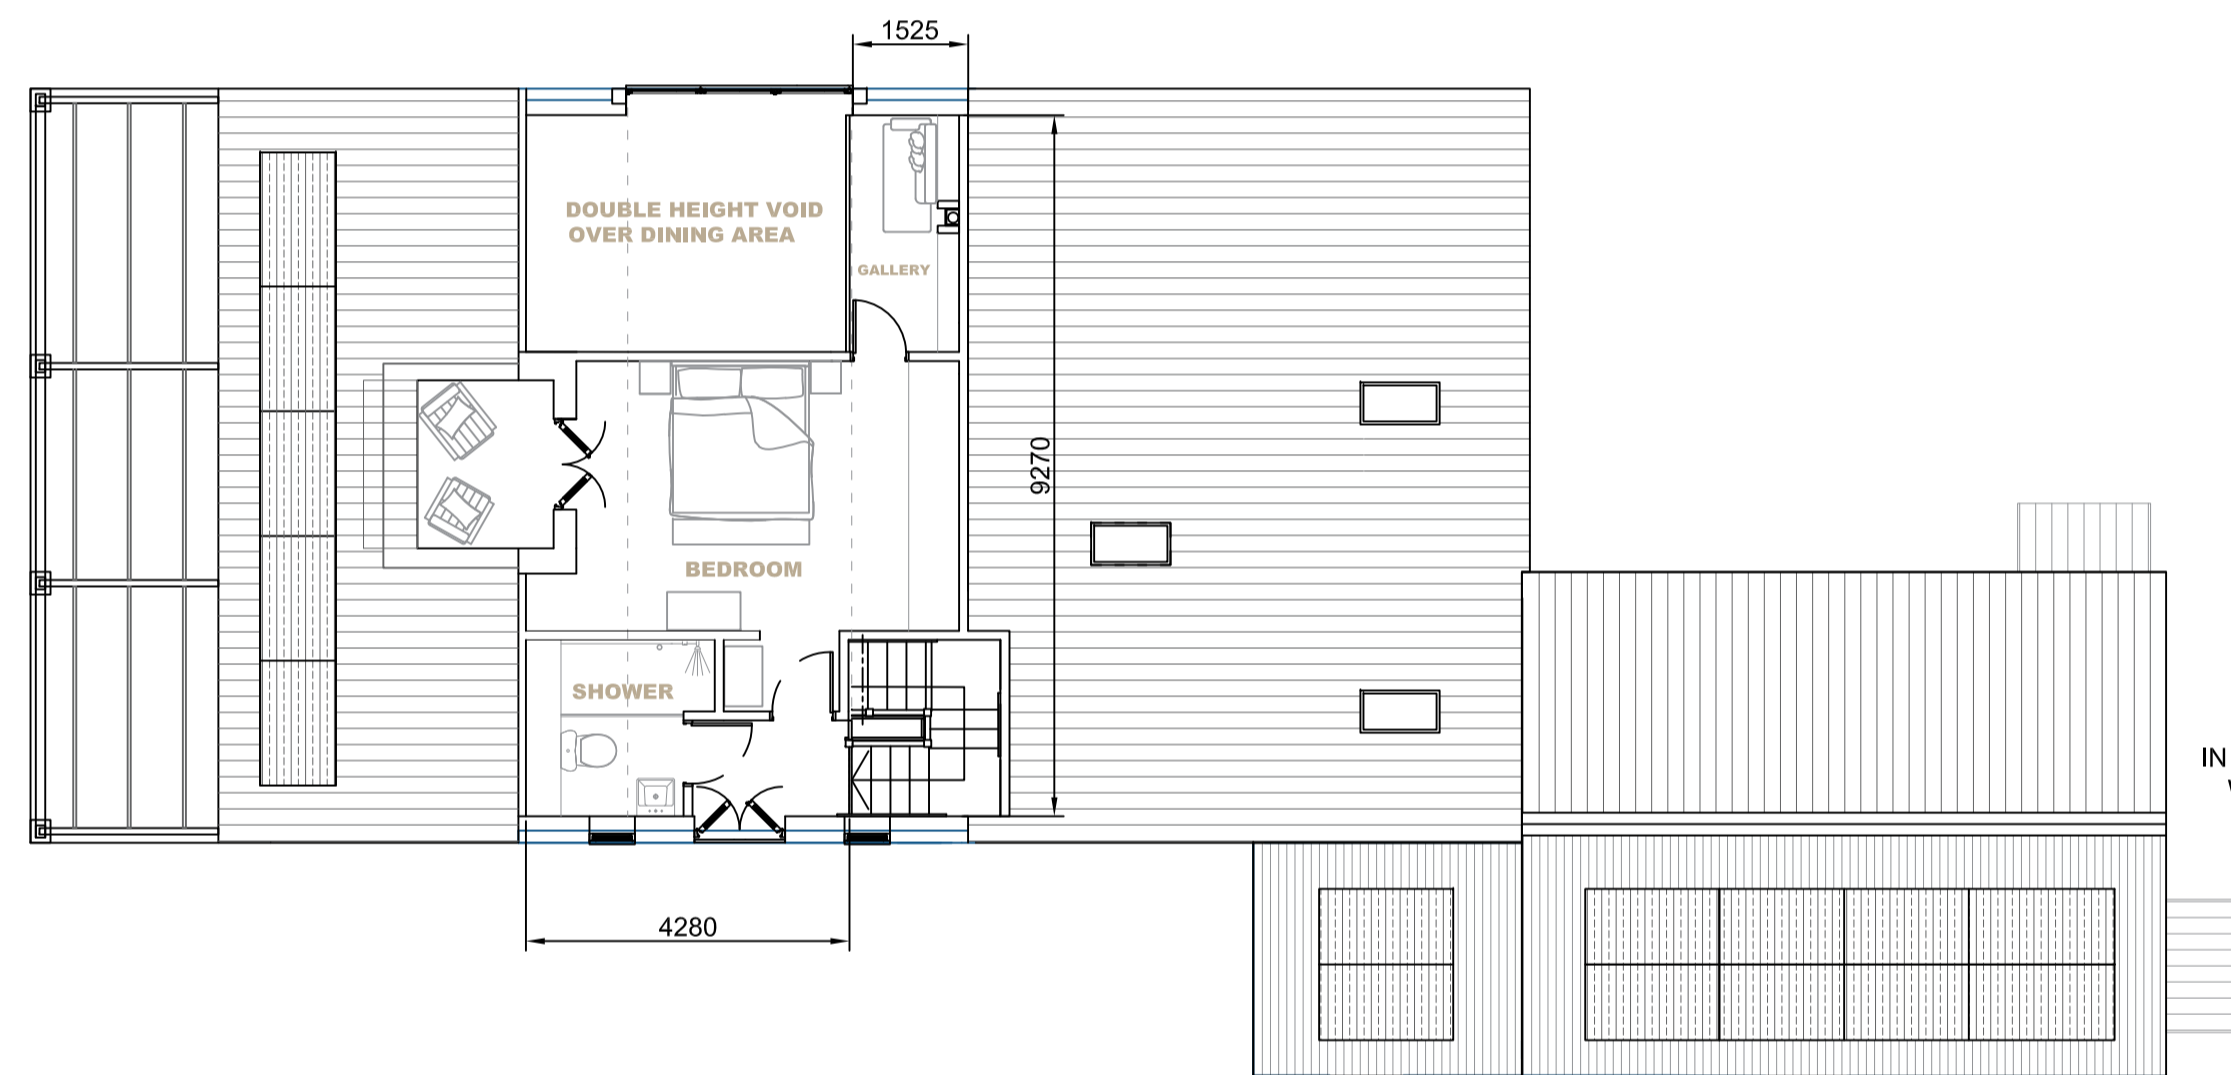


SITE LAYOUT 1:200

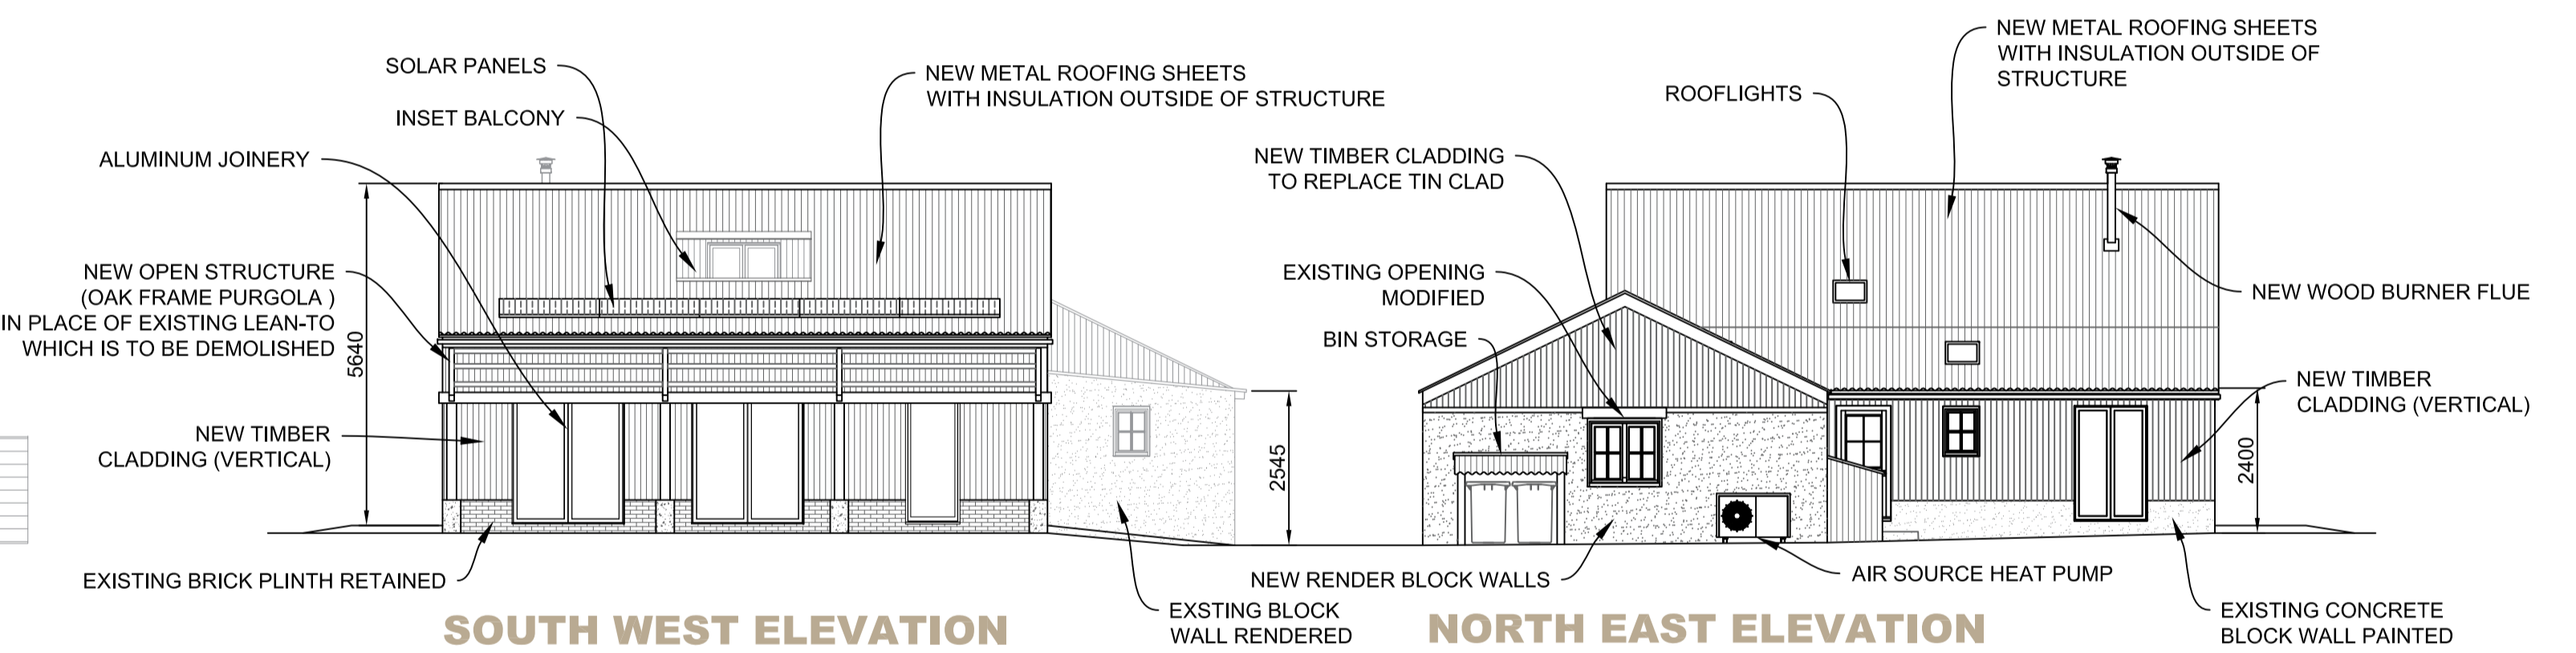

SOUTH WEST ELEVATION

NORTH EAST ELEVATION

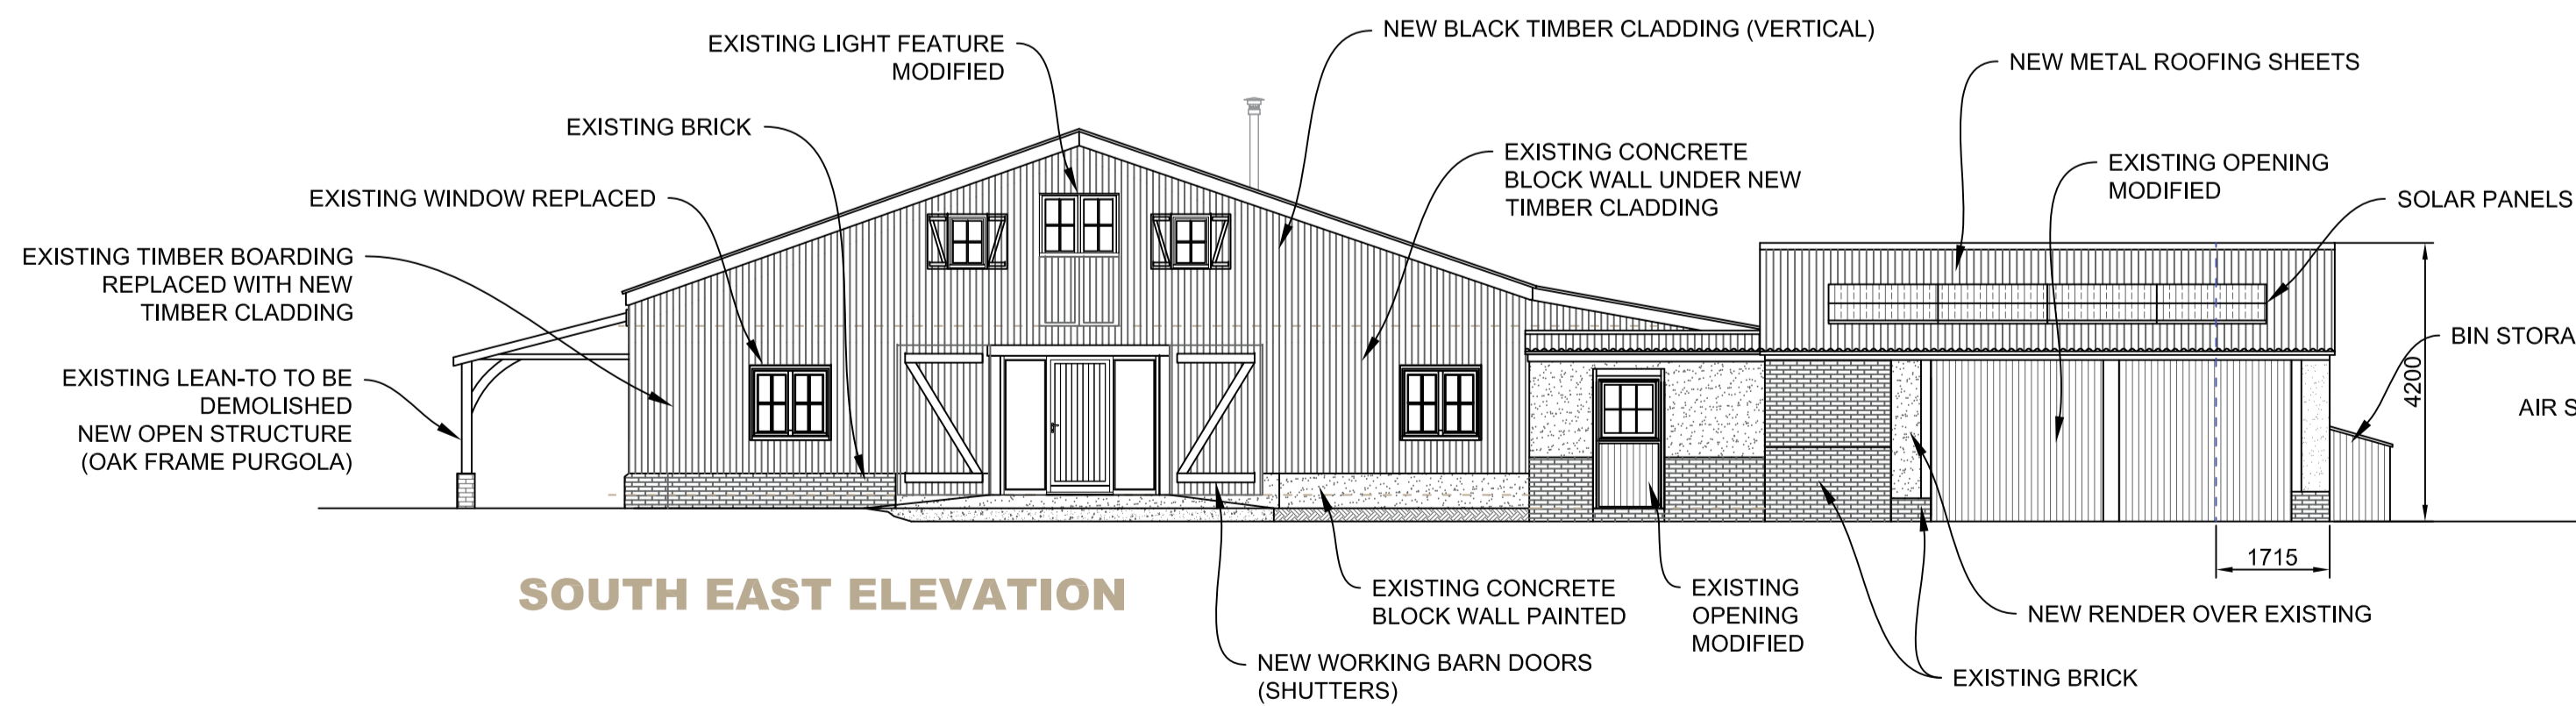

SOUTH EAST ELEVATION



NORTH WEST ELEVATION

FLOOR PLAN & ELEVATIONS

Scale 1:100

- NOTES:
1. Use written dimensions only. All dimensions to be checked on site and any discrepancies reported to ACORUS immediately. If in doubt ask.
 2. Where relevant, significant hazards have been identified on the drawing. Hazards which should be obvious to a competent contractor or unforeseeable have not been identified.
 3. This drawing is confidential and remains the exclusive property of ACORUS.
 4. Ordnance Survey Paper Map Copying Licence Number: 100039456.
- © ACORUS Rural Property Services Ltd.

DWELLING INTERNAL FLOOR AREA - 203 M2

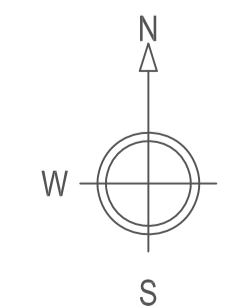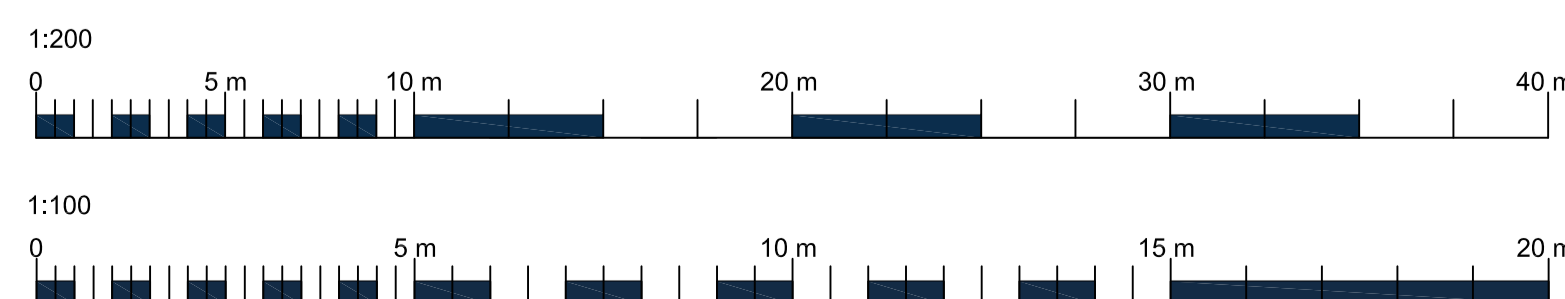

Rev	Date	Description	Dwn	Chk

PROJECT
BAKER
OLD HALL FARM
IP14 3RR

TITLE
PLAN & ELEVATIONS PLANNING
PROPOSED DWELLING

SCALE DATE DRAWN BY CHECKED BY
AS SHOWN @A1 10/21 EB HD

JOB NO. DRAWING NO. REVISION
BAKER/EB21/000 100_03

acorus
acorus.co.uk
Planning. Design. Property.

PLANNING