

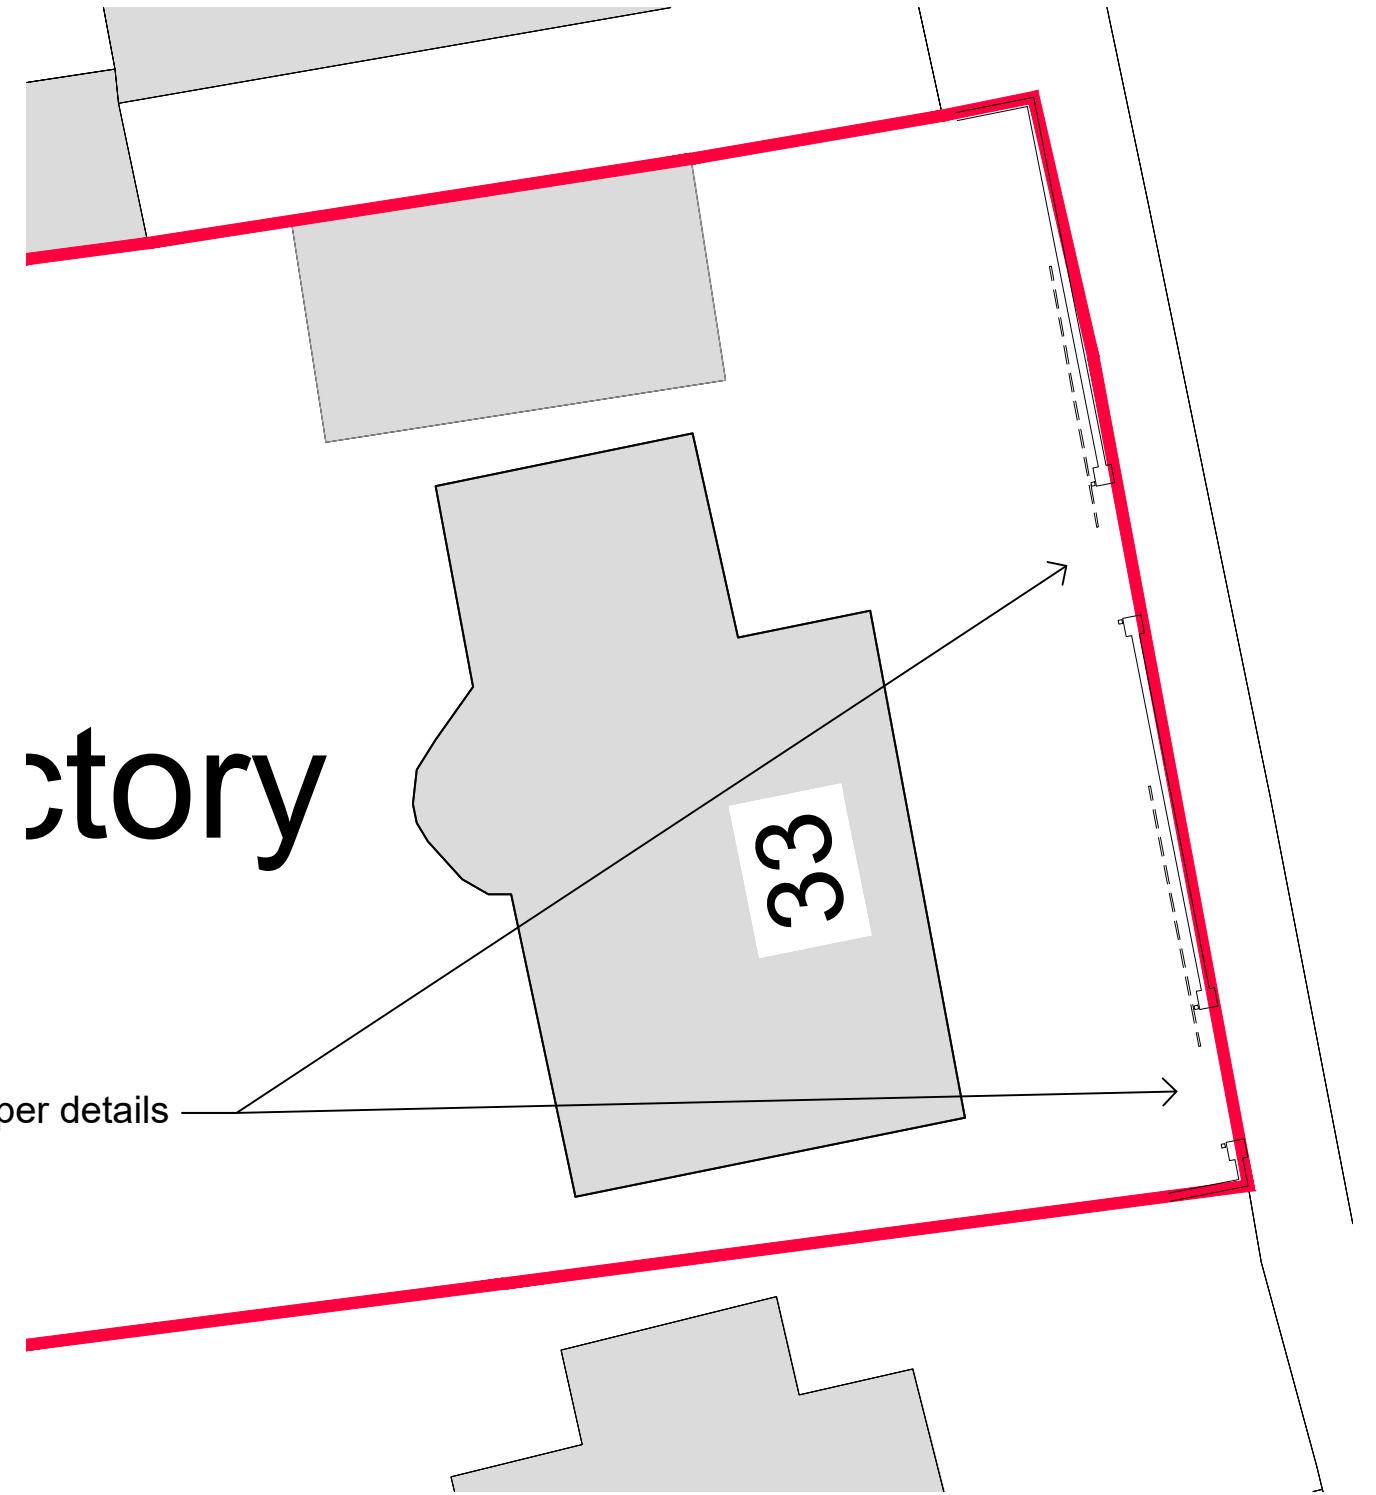


Block Plan 1:500


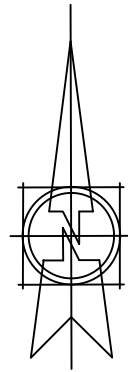


Site Plan 1:200

Replacement gates as per details

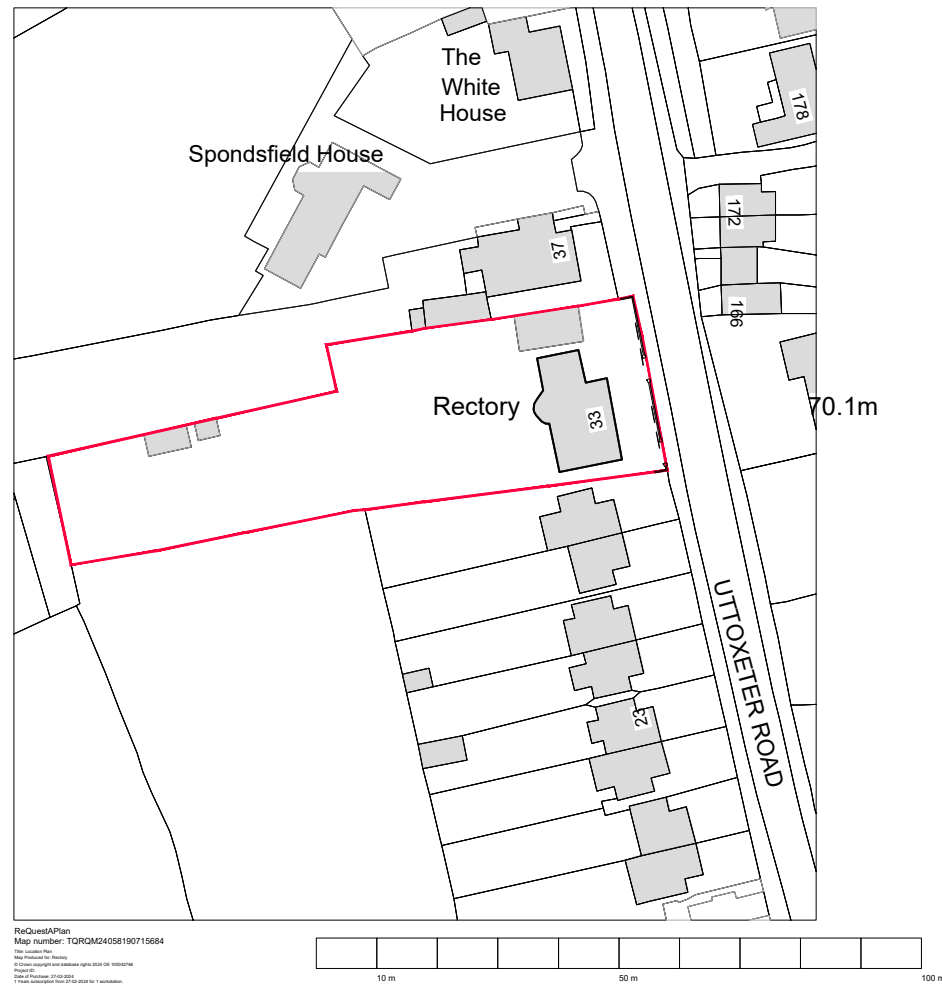

Location Plan 1:1250

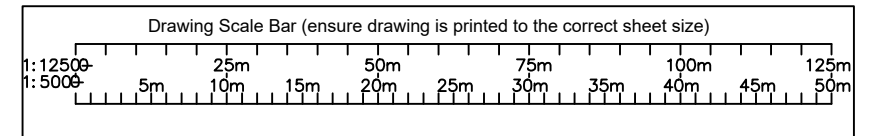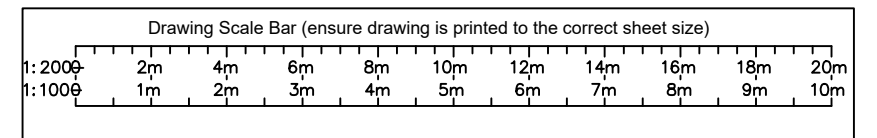

CLIENT: Mr & Mrs Willers		SCALE: 1:1250, 500, 200 @ A3
JOB: The Rectory, Rake End, Rugeley. Replacement Front Gates		DATE: 27.02.24
DRAWING: Proposed Location & Block Plan		DRAWN: MJM
JOB No: WS15 3RG	DRAWING No: 050	REV: B