
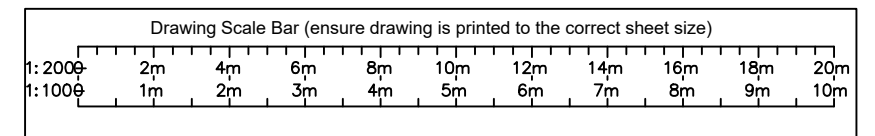


Existing Front Elevation 1:100

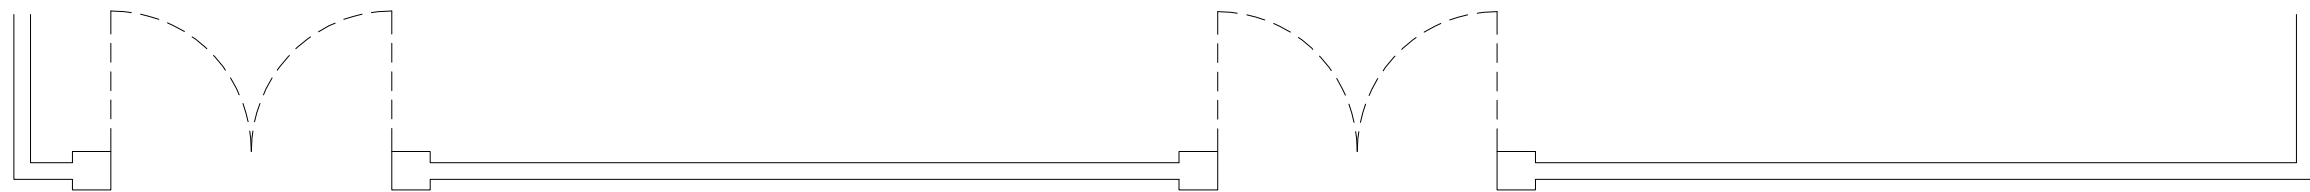

CLIENT: Mr & Mrs Willers		SCALE: 1:100 @ A3
JOB: The Rectory, Rake End, Rugeley. Replacement Front Gates		DATE: 27.02.24
DRAWING: Existing Front Elevation		DRAWN: MJM
JOB No: WS15 3RG	DRAWING No: 051	REV: