


- KEY**
- Caravan Gable
  - Roadway
  - Parking Bay
  - Gravel Track
  - Rotating Wall
  - Skipped Bank

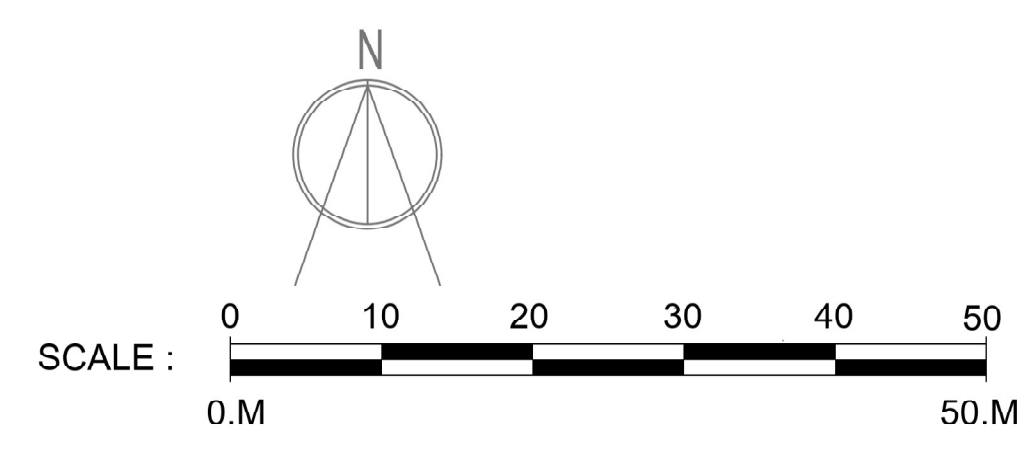

Revision	Description	Date
<small>www.nbda-architects.co.uk Tel: 01825 573500</small>		
<b>Client</b> WATERSIDE HOLIDAY GROUP		
<b>Project</b> TREGOAD HOLIDAY PARK		
<b>Drawing</b> SITE PLAN		

Drawing No: 2031-LF-IN-018A  
 Scale: 1:500@A0  
 Date: 23.02.24  
 Drawn: SM

This drawing is copyright of NB DA Ltd. and should not be reproduced without permission. Dimensions are for planning purposes and should not be scaled for construction of this drawing. All dimensions should be checked on site.

A1 Drawing