



North Elevation
1 : 100




East Elevation
1 : 100

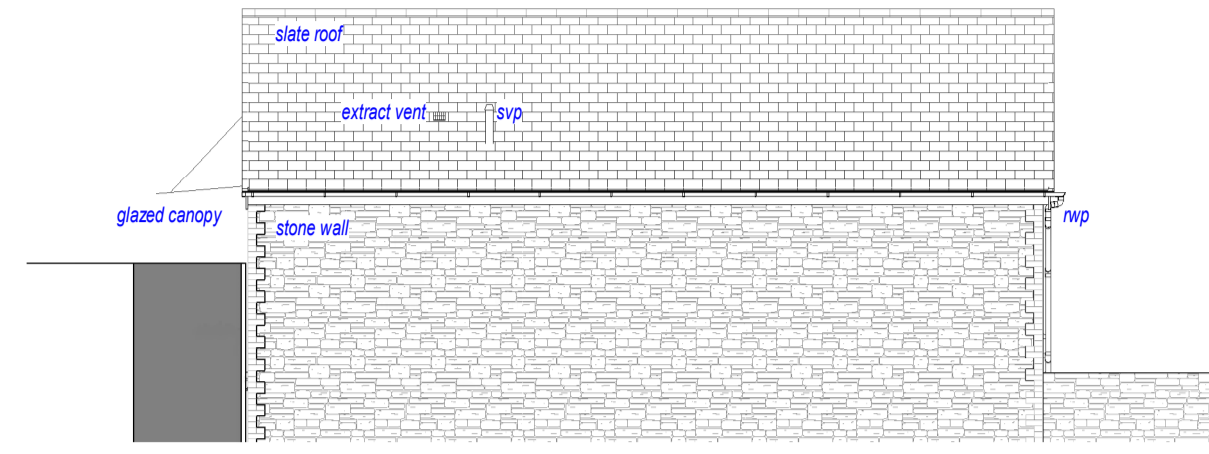


West Elevation
1 : 100

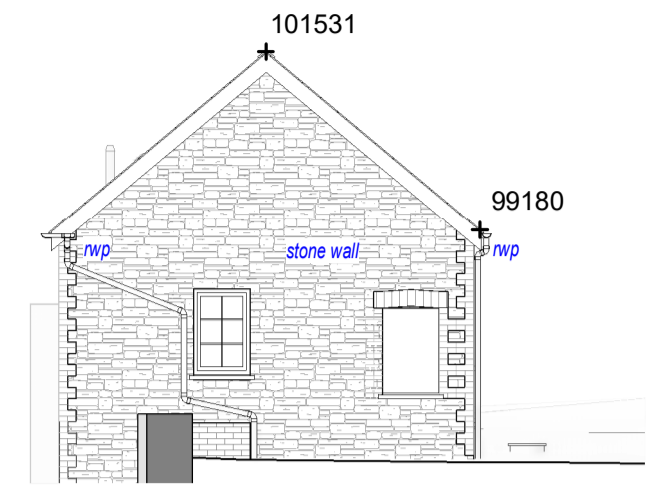


South Elevation
1 : 100

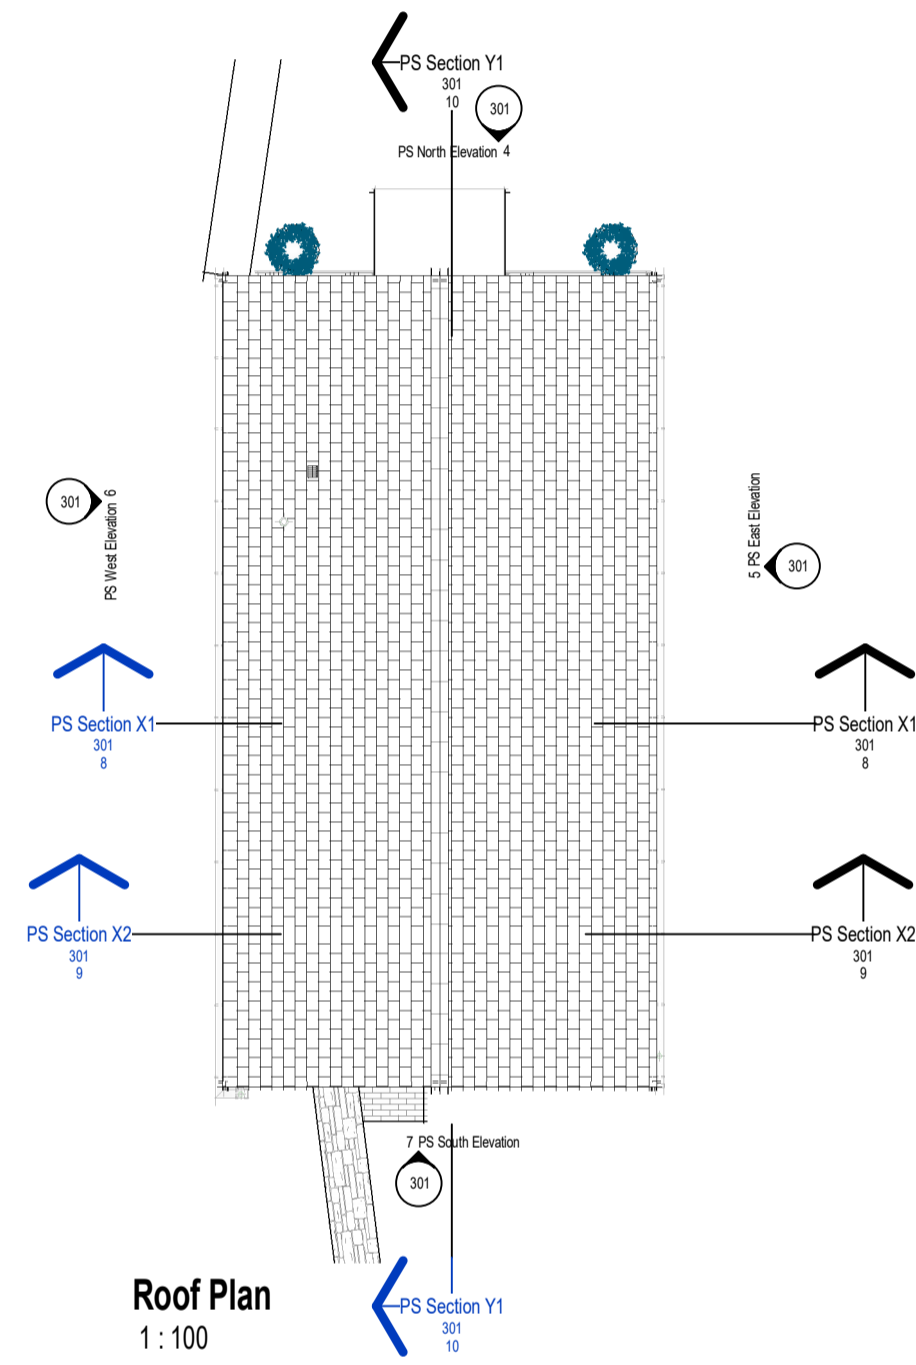


Roof Plan
1 : 100

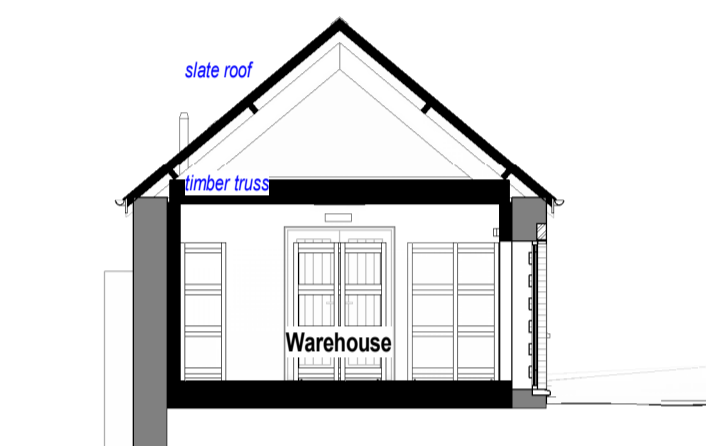


Section X1
1 : 100

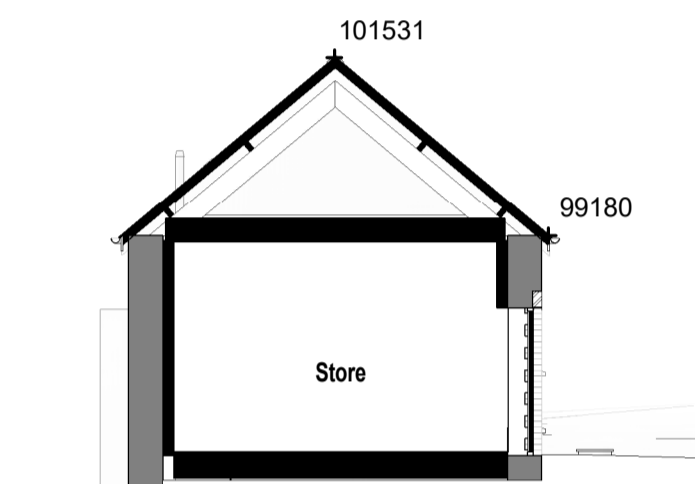


Section X2
1 : 100

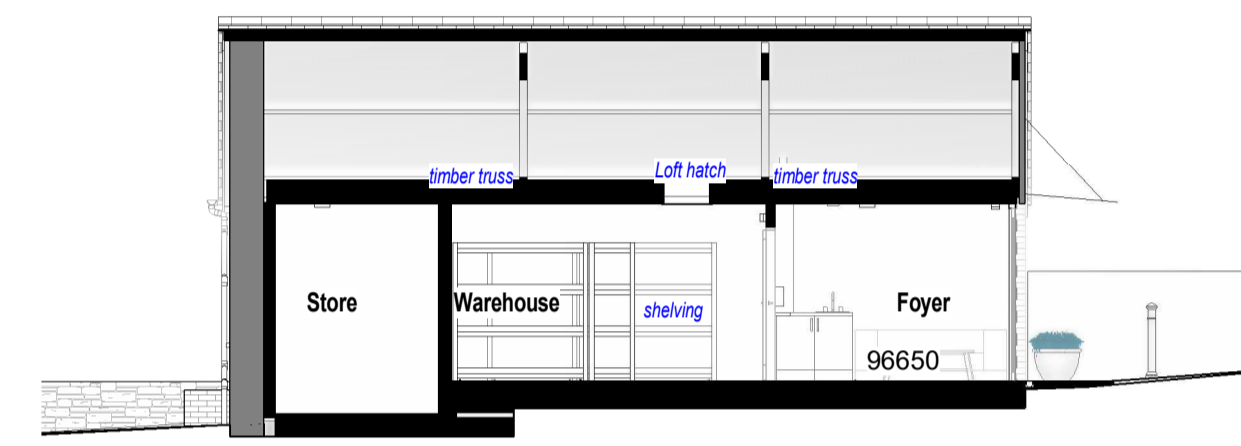

Section Y1
1 : 100

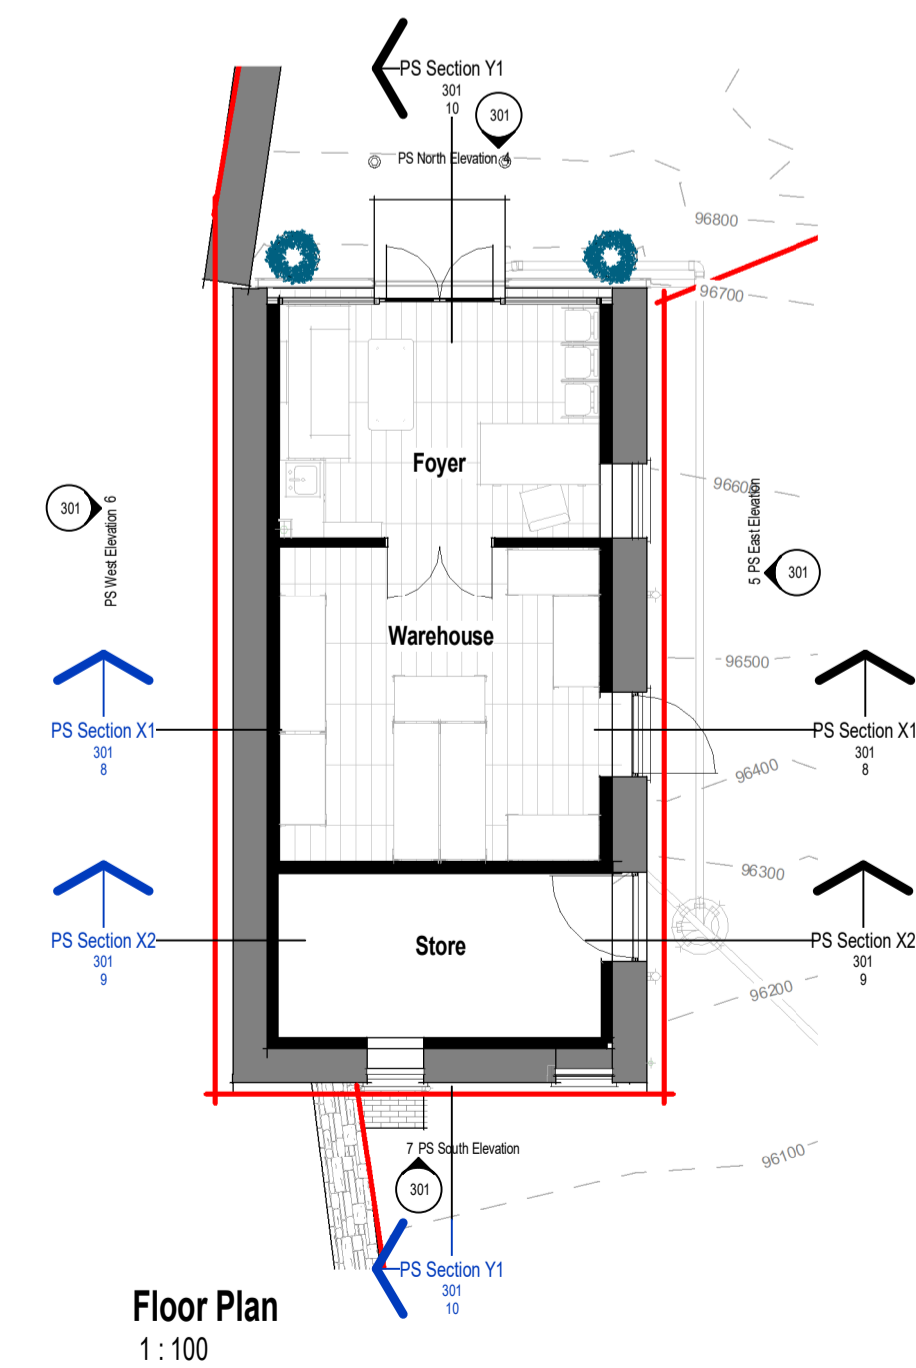

Floor Plan
1 : 100

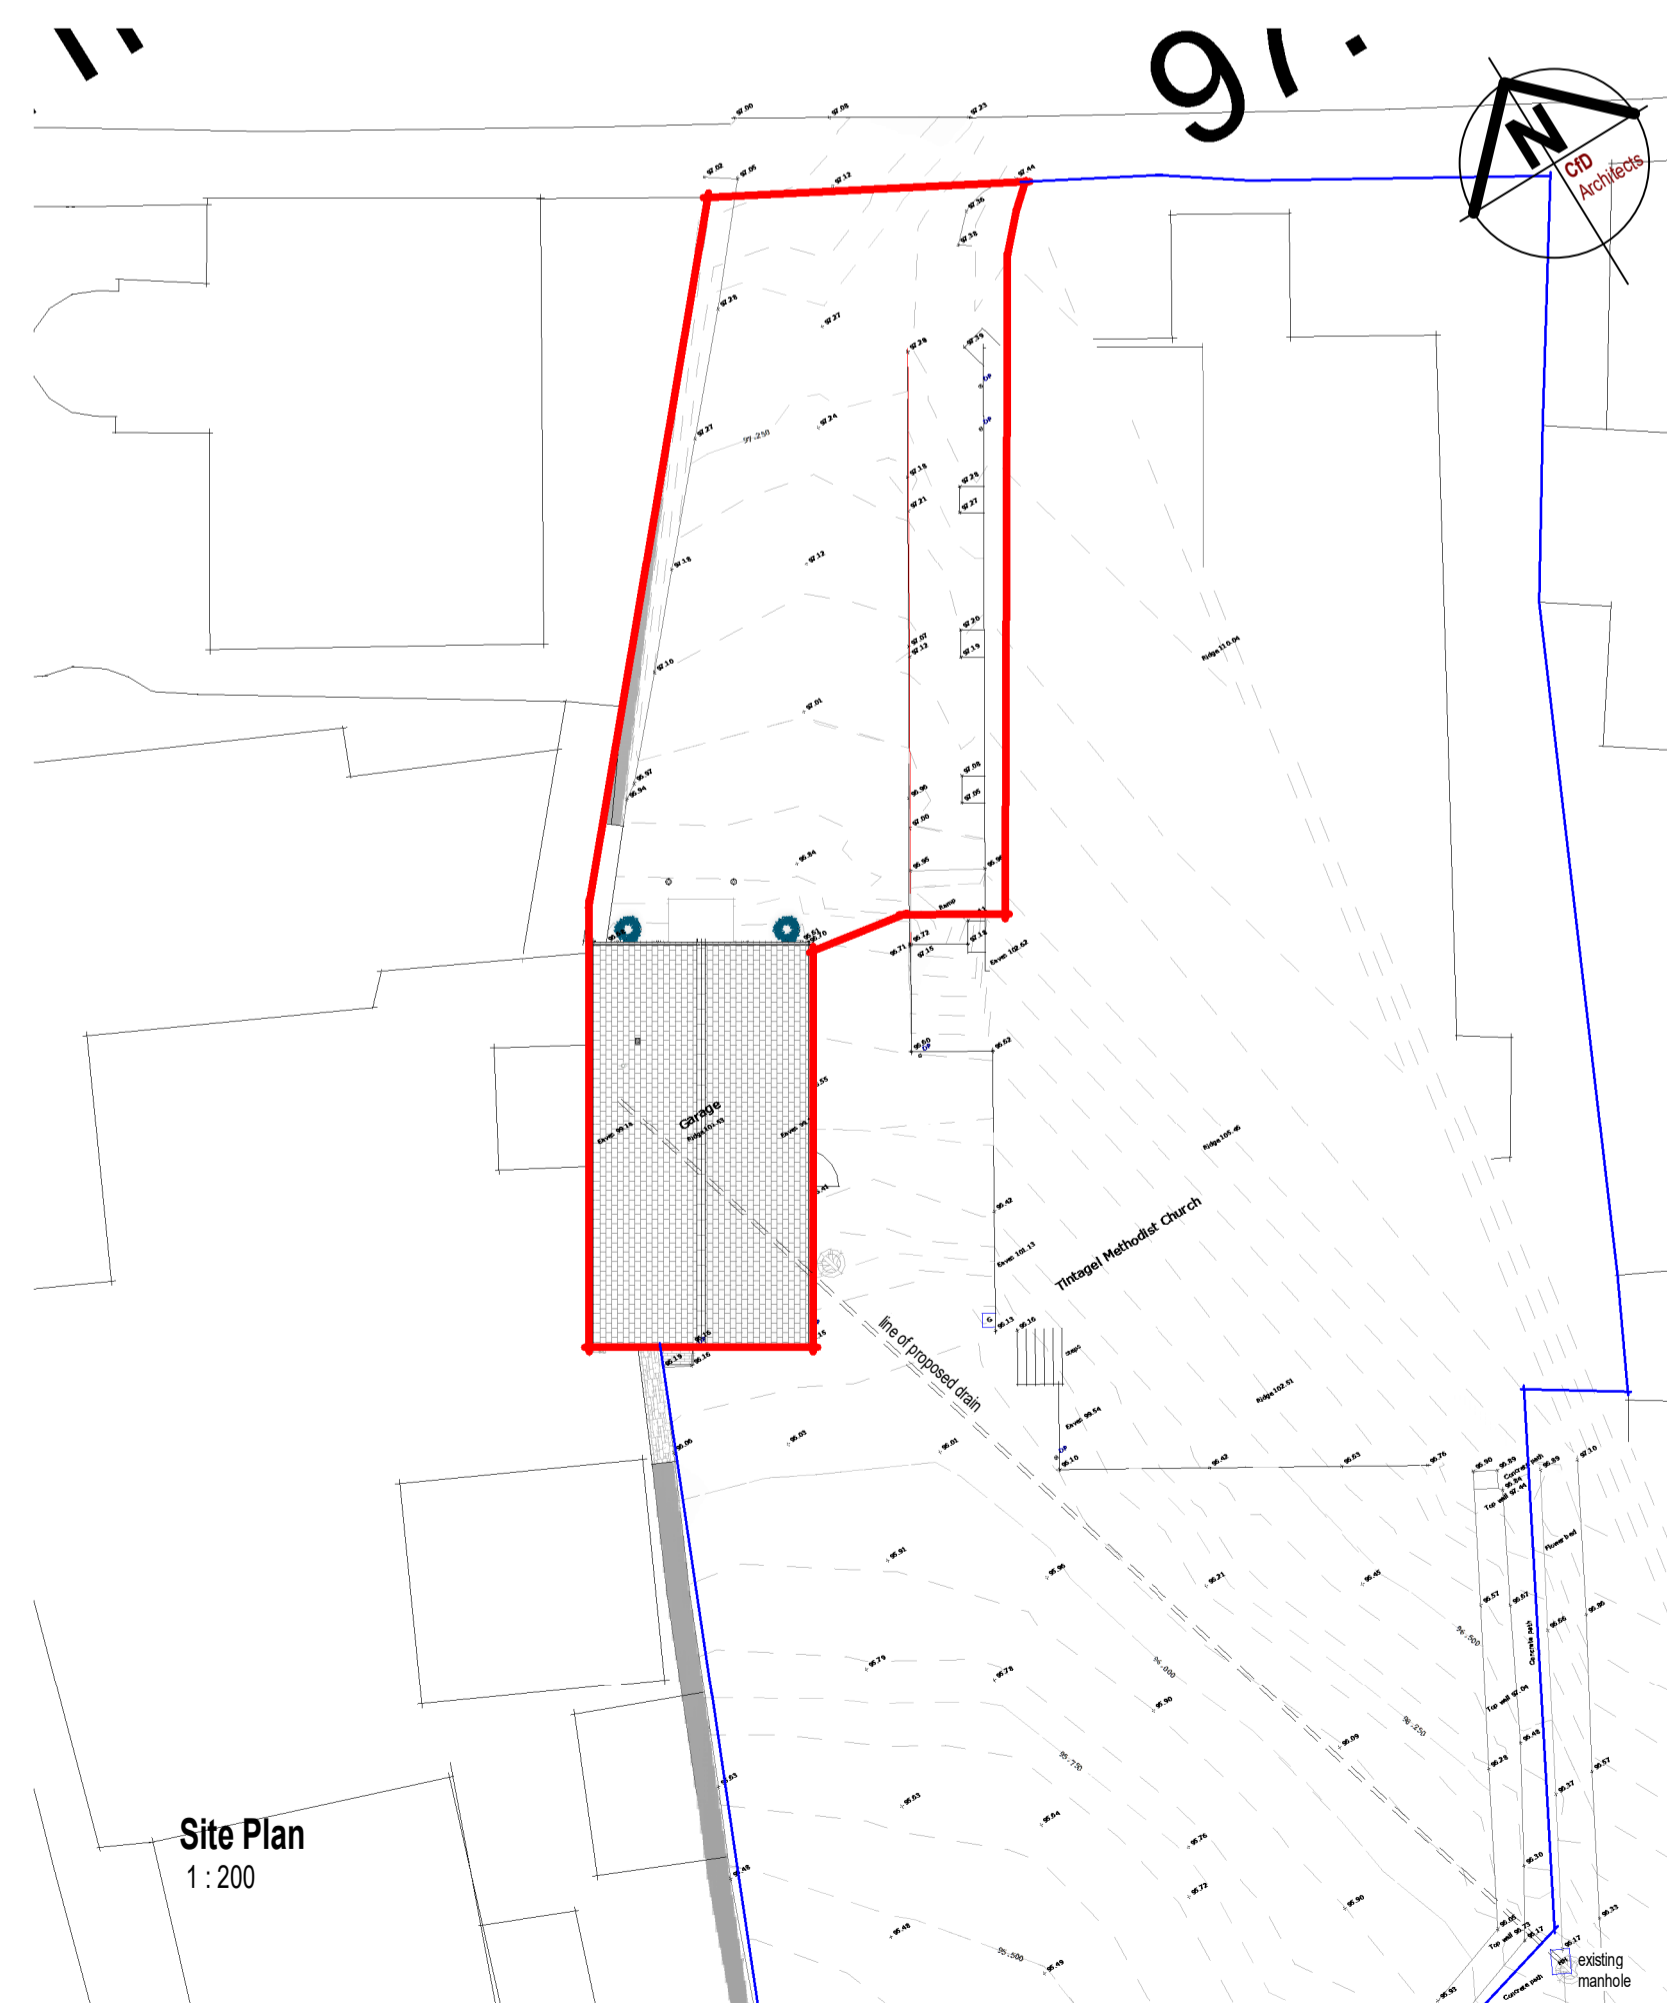

Site Plan
1 : 200

Rev.	Date	Description
PS2	2024-03-01	PS2
A	18.09.2023	BC submission
P1	2023-02-03	P1

REV: This means that all drawings must be checked with the architect before the start of the project. Consequently some drawings may also be later.

18 Belle Vue Road, Saltash, Cornwall. PL12 6ES

tel: 01752 297 421
office@cf-architects.co.uk
www.cf-architects.co.uk

client
Tintagel Methodist Church
project
The Coach House
drawing
Proposed

scale at **A1: As indicated**

project no. **2269 301** drawing no. **PS2**



RIBA chartered practice no. 00009910

