


REF: DEAN. ST. 2024

PAPER SIZE: A4

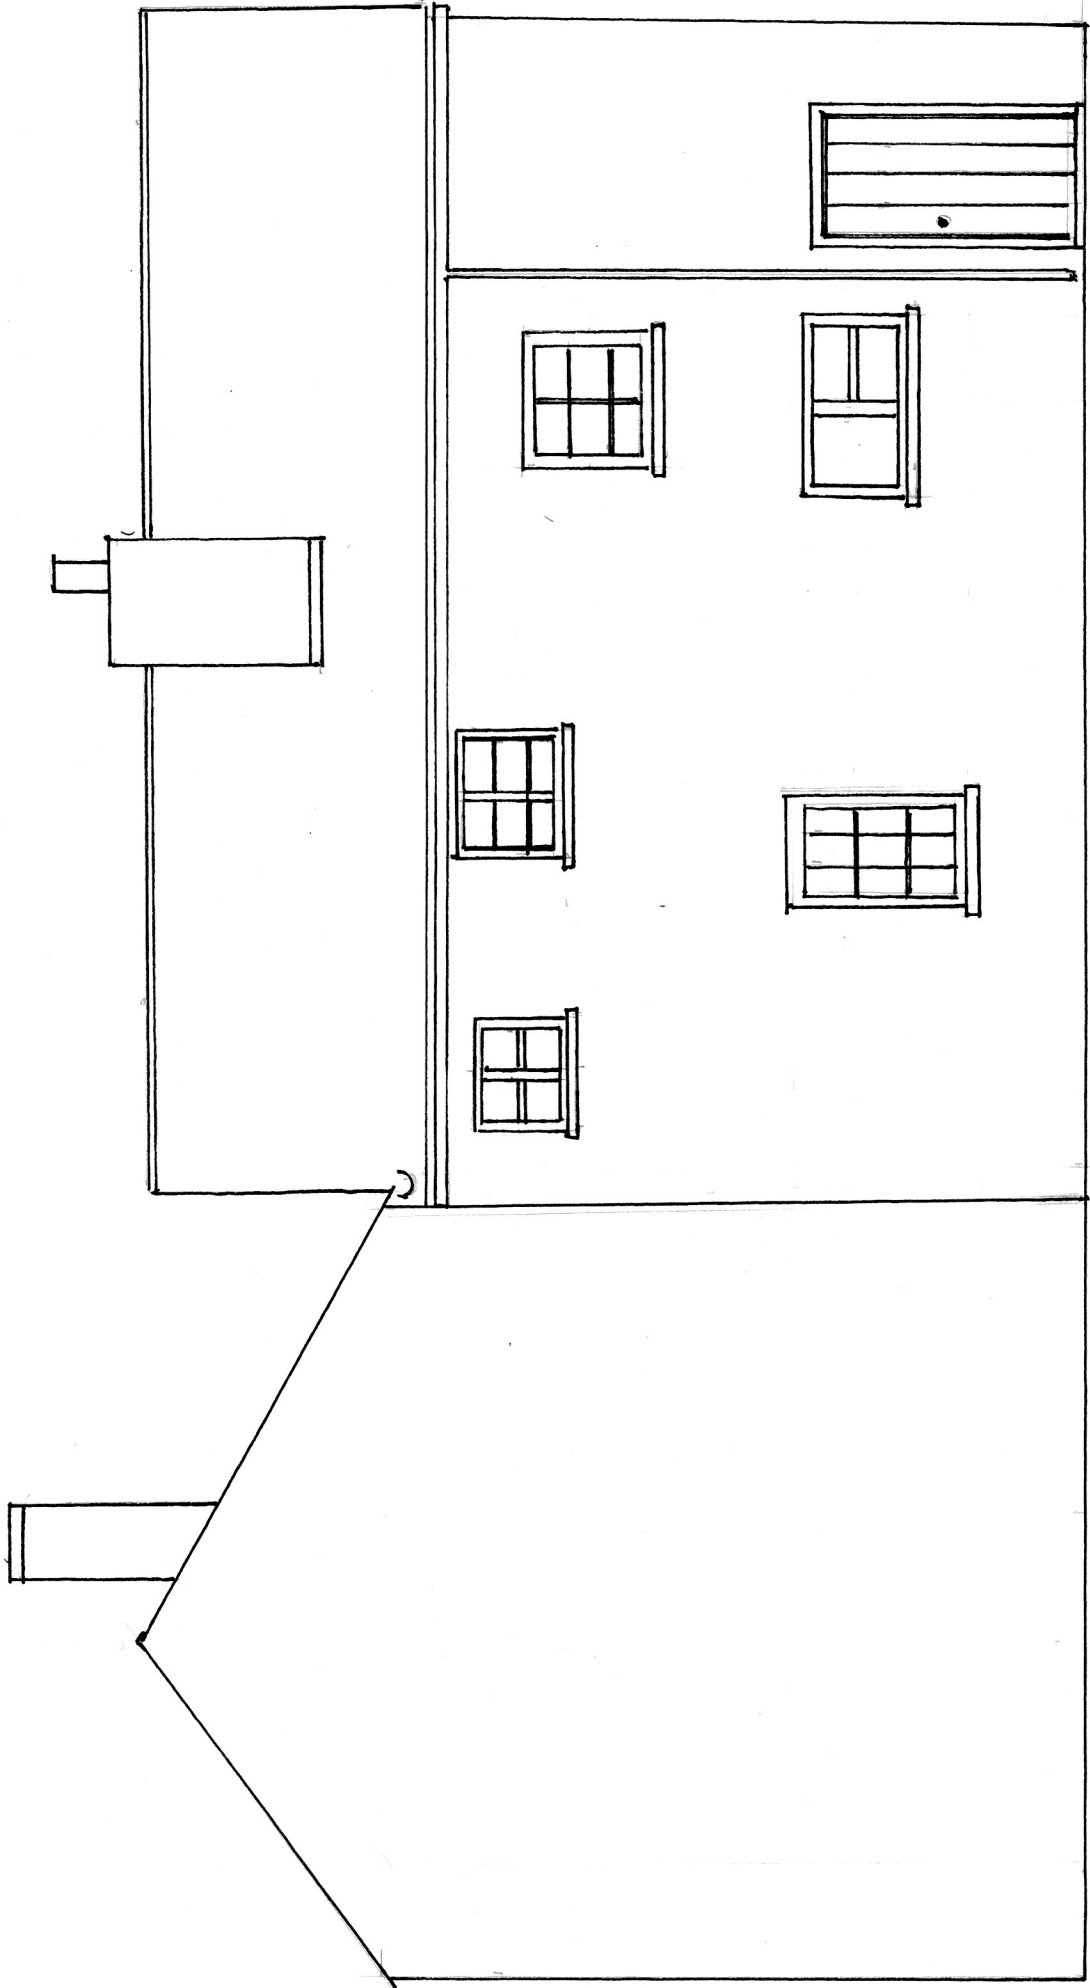

NORTH ELEVATION

SCALE 1:50

