


REF: DEAN, ST. 2024

PAPER SIZE: A4

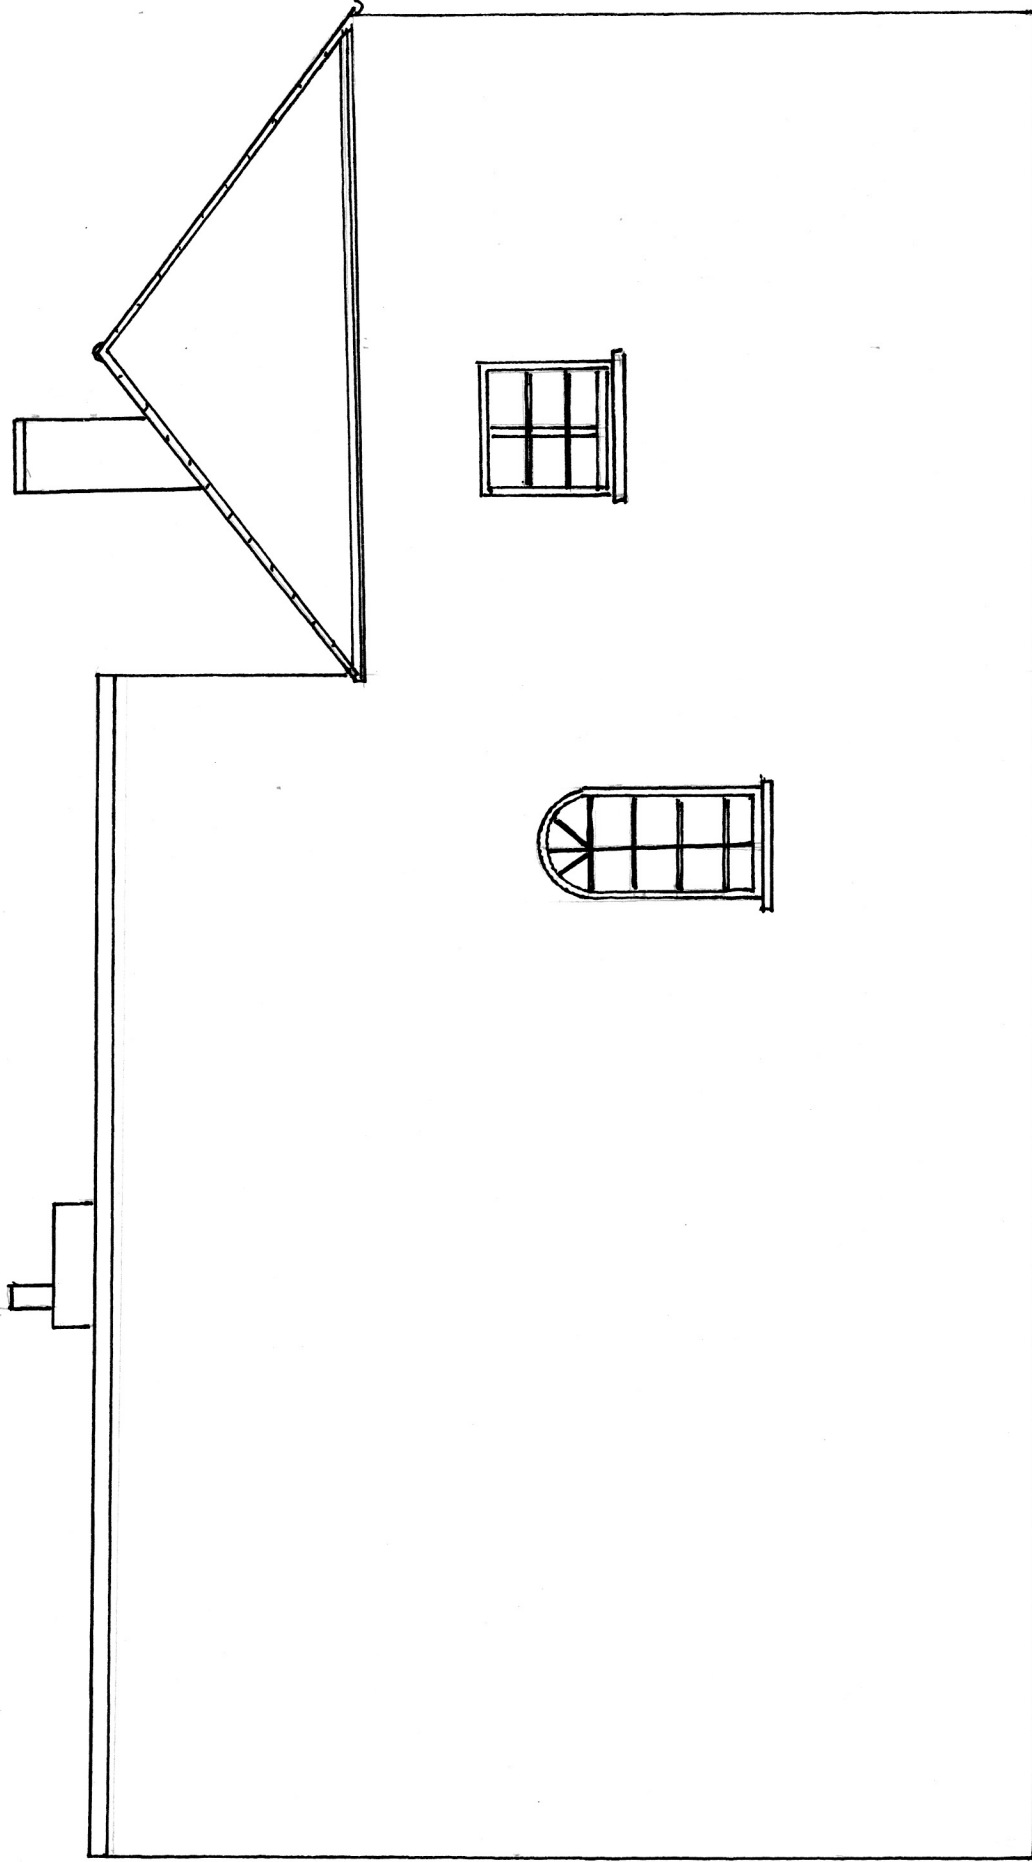

SCALE 1:50

SOUTH ELEVATION

