


01 Proposed First Floor Plan @ 1:50 (1:100 @ A3)
1202


02 Site photo showing first floor terrace (not to scale)
1202

 

Legend:

| | |
|-----------------------------|----------------|
| Site Boundary | Level on plan |
| 12 Valentine Place Boundary | Existing |
| 2 Pontypool Place Boundary | Proposed Works |

General Notes:
 1. Do not scale from drawing;
 2. All dimensions in millimeters unless noted otherwise;
 3. All drawings are to be read in colour;
 4. All dimensions and levels based on architect's survey information. All dimensions and levels to be validated at Contractor's Detailed Design stage and prior to Construction;
 6. All setting out to be confirmed by Contractor for approval by WWP for co-ordination with specialist suppliers. The Contractor is to notify the WWP design team of any discrepancies.

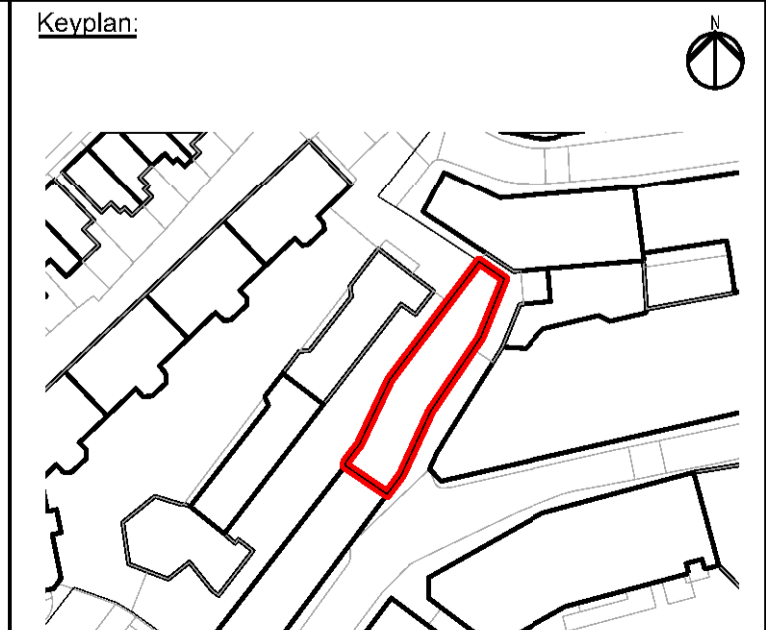

Architect:
WestonWilliamson+Partners
 12 Valentine Place
 London
 SE1 8QH
 Tel +44(0) 20 7401 8877
 www.westonwilliamson.com

Project:
 2 Pontypool Place
 New AC System Proposal

Title:
 2 Pontypool Place
 Proposed First Floor Plan

| Rev | Date | Description | Drawn | Check | Approv |
|-----|------------|---------------------|-------|-------|--------|
| B01 | 15/02/2024 | Planning Submission | SSIL | JB | GB |

| | | | | |
|---|-------------------|----------------|----------------|-------------------------|
| Scale: 1:50 @ A1 | Date: 15/03/24 | Drawn: SSIL | Checked: JB | Approved: GB |
| Status: Planning Submission | | | | Suitability: |
| Drawing Number: 1027-WWP-2PP-00-GA-A-1202 | | | | Revision: B01 |