


# The Holly Bush, Enfield

Do not scale from this drawing. All dimensions and levels are to be checked on site. All areas are approximate and are for information only. This drawing is to be read in conjunction with all other relevant documents and all works are to comply with the current Building regulations, British Standards and Codes of Practice etc. All details of the existing structure are to be verified by others on site prior to any works commencing. The copyright of this drawing and all works executed from this drawing remain the property of View Associates Ltd. Any 3rd party survey information contained on this drawing is not the responsibility of View Associates Ltd.

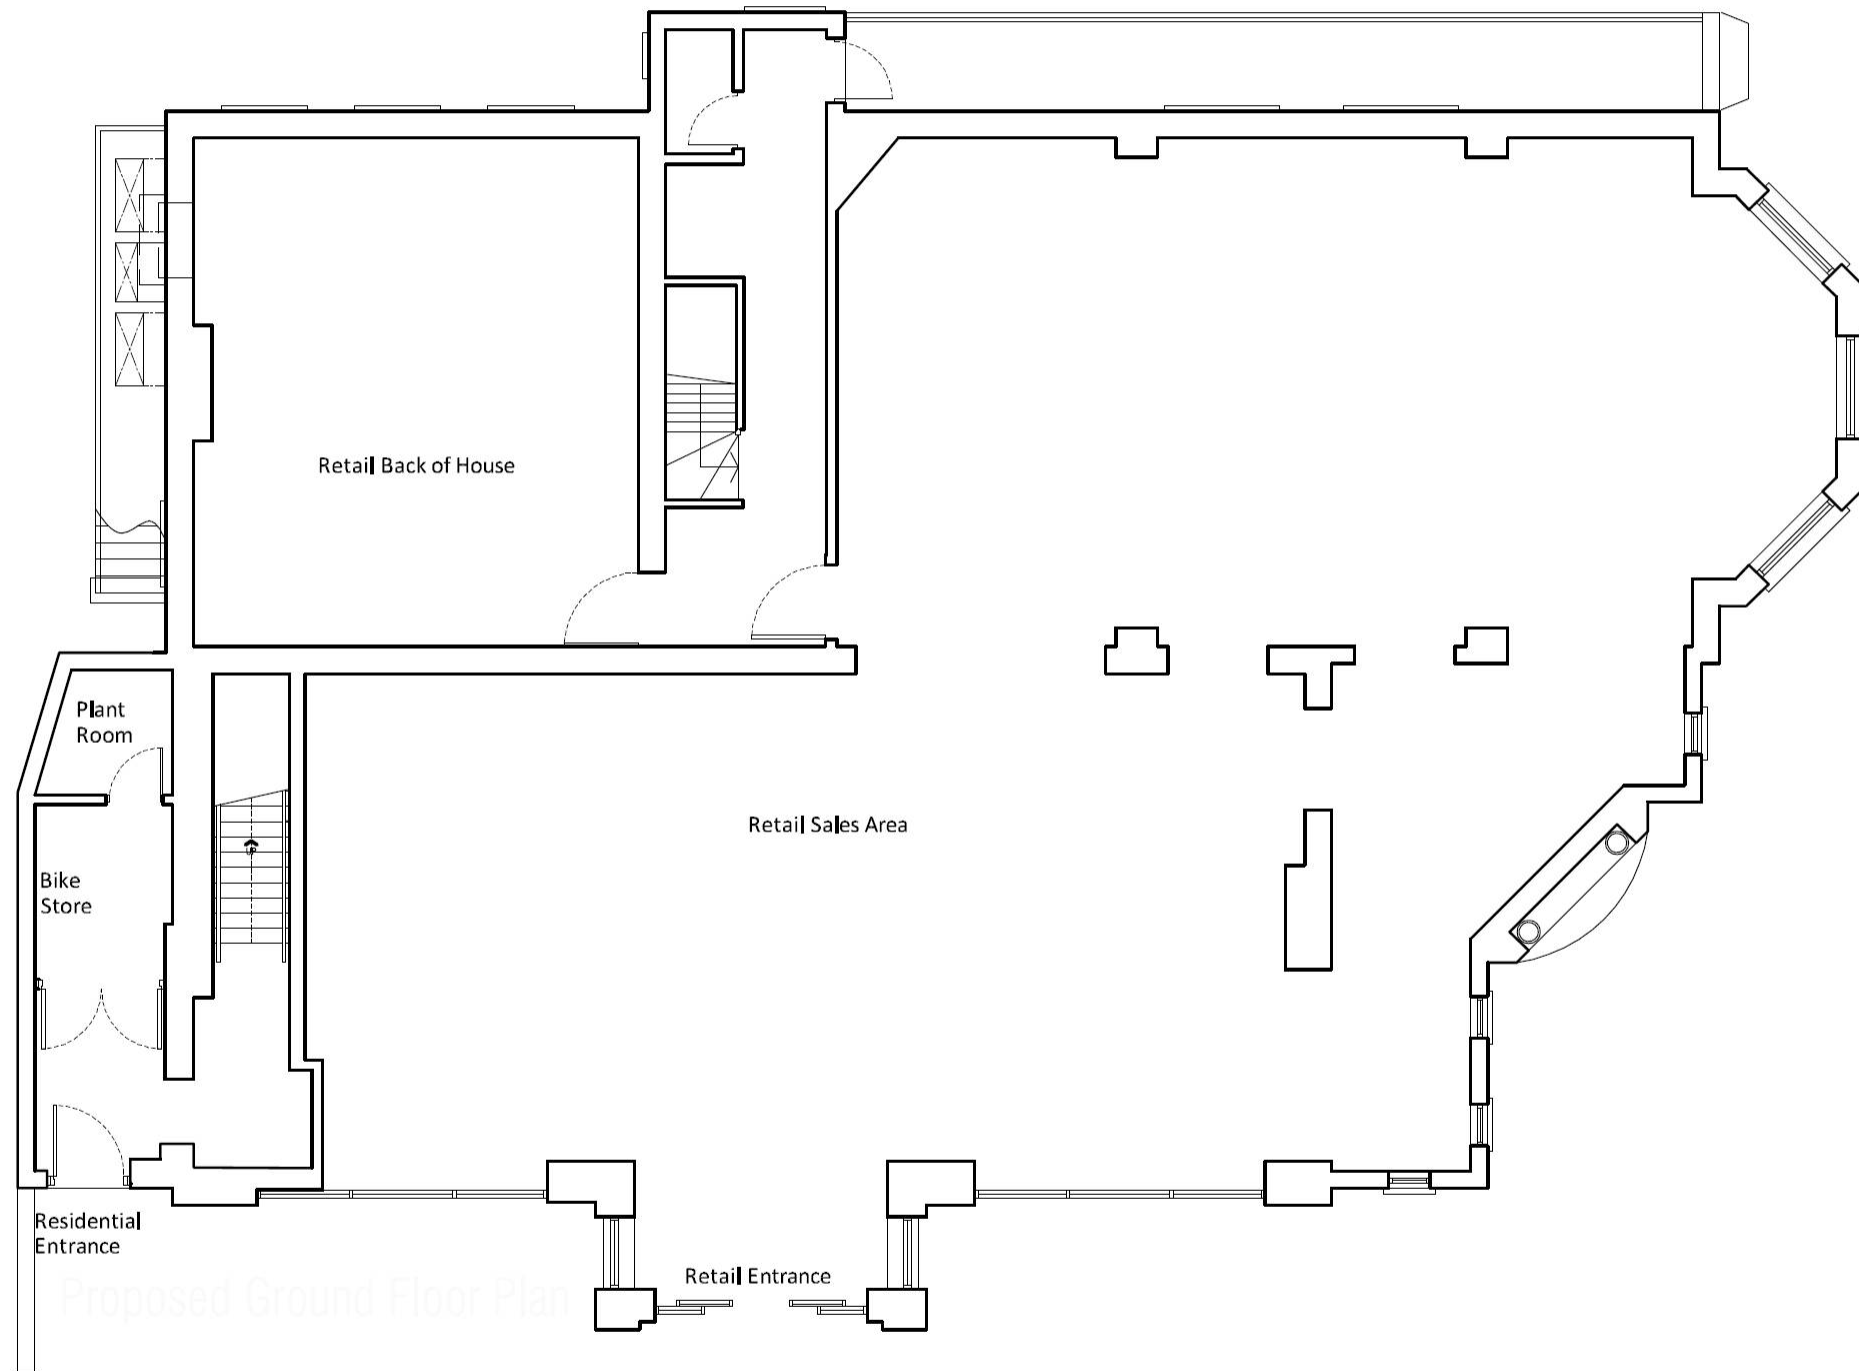

Proposed Ground Floor Plan



A		SE	Bike Store
Rev No.	Date	Drawn	Description
<b>VIEW ASSOCIATES</b>			
1A Cecil Road, Hale, Cheshire, WA15 9NY			
Tel 0161 941 7458 Email <a href="mailto:ian@viewassociates.co.uk">ian@viewassociates.co.uk</a>			
Drawing Number (PL)001	Client <b>NHG Estates Ltd</b>	Drawing Title <b>Proposed Ground Floor</b>	Rev A
Stage, Planning			
Scale 1:100@A3			
Drawn By GRS			
Date 10.08.19			