



[PART] GROUND FLOOR PLAN

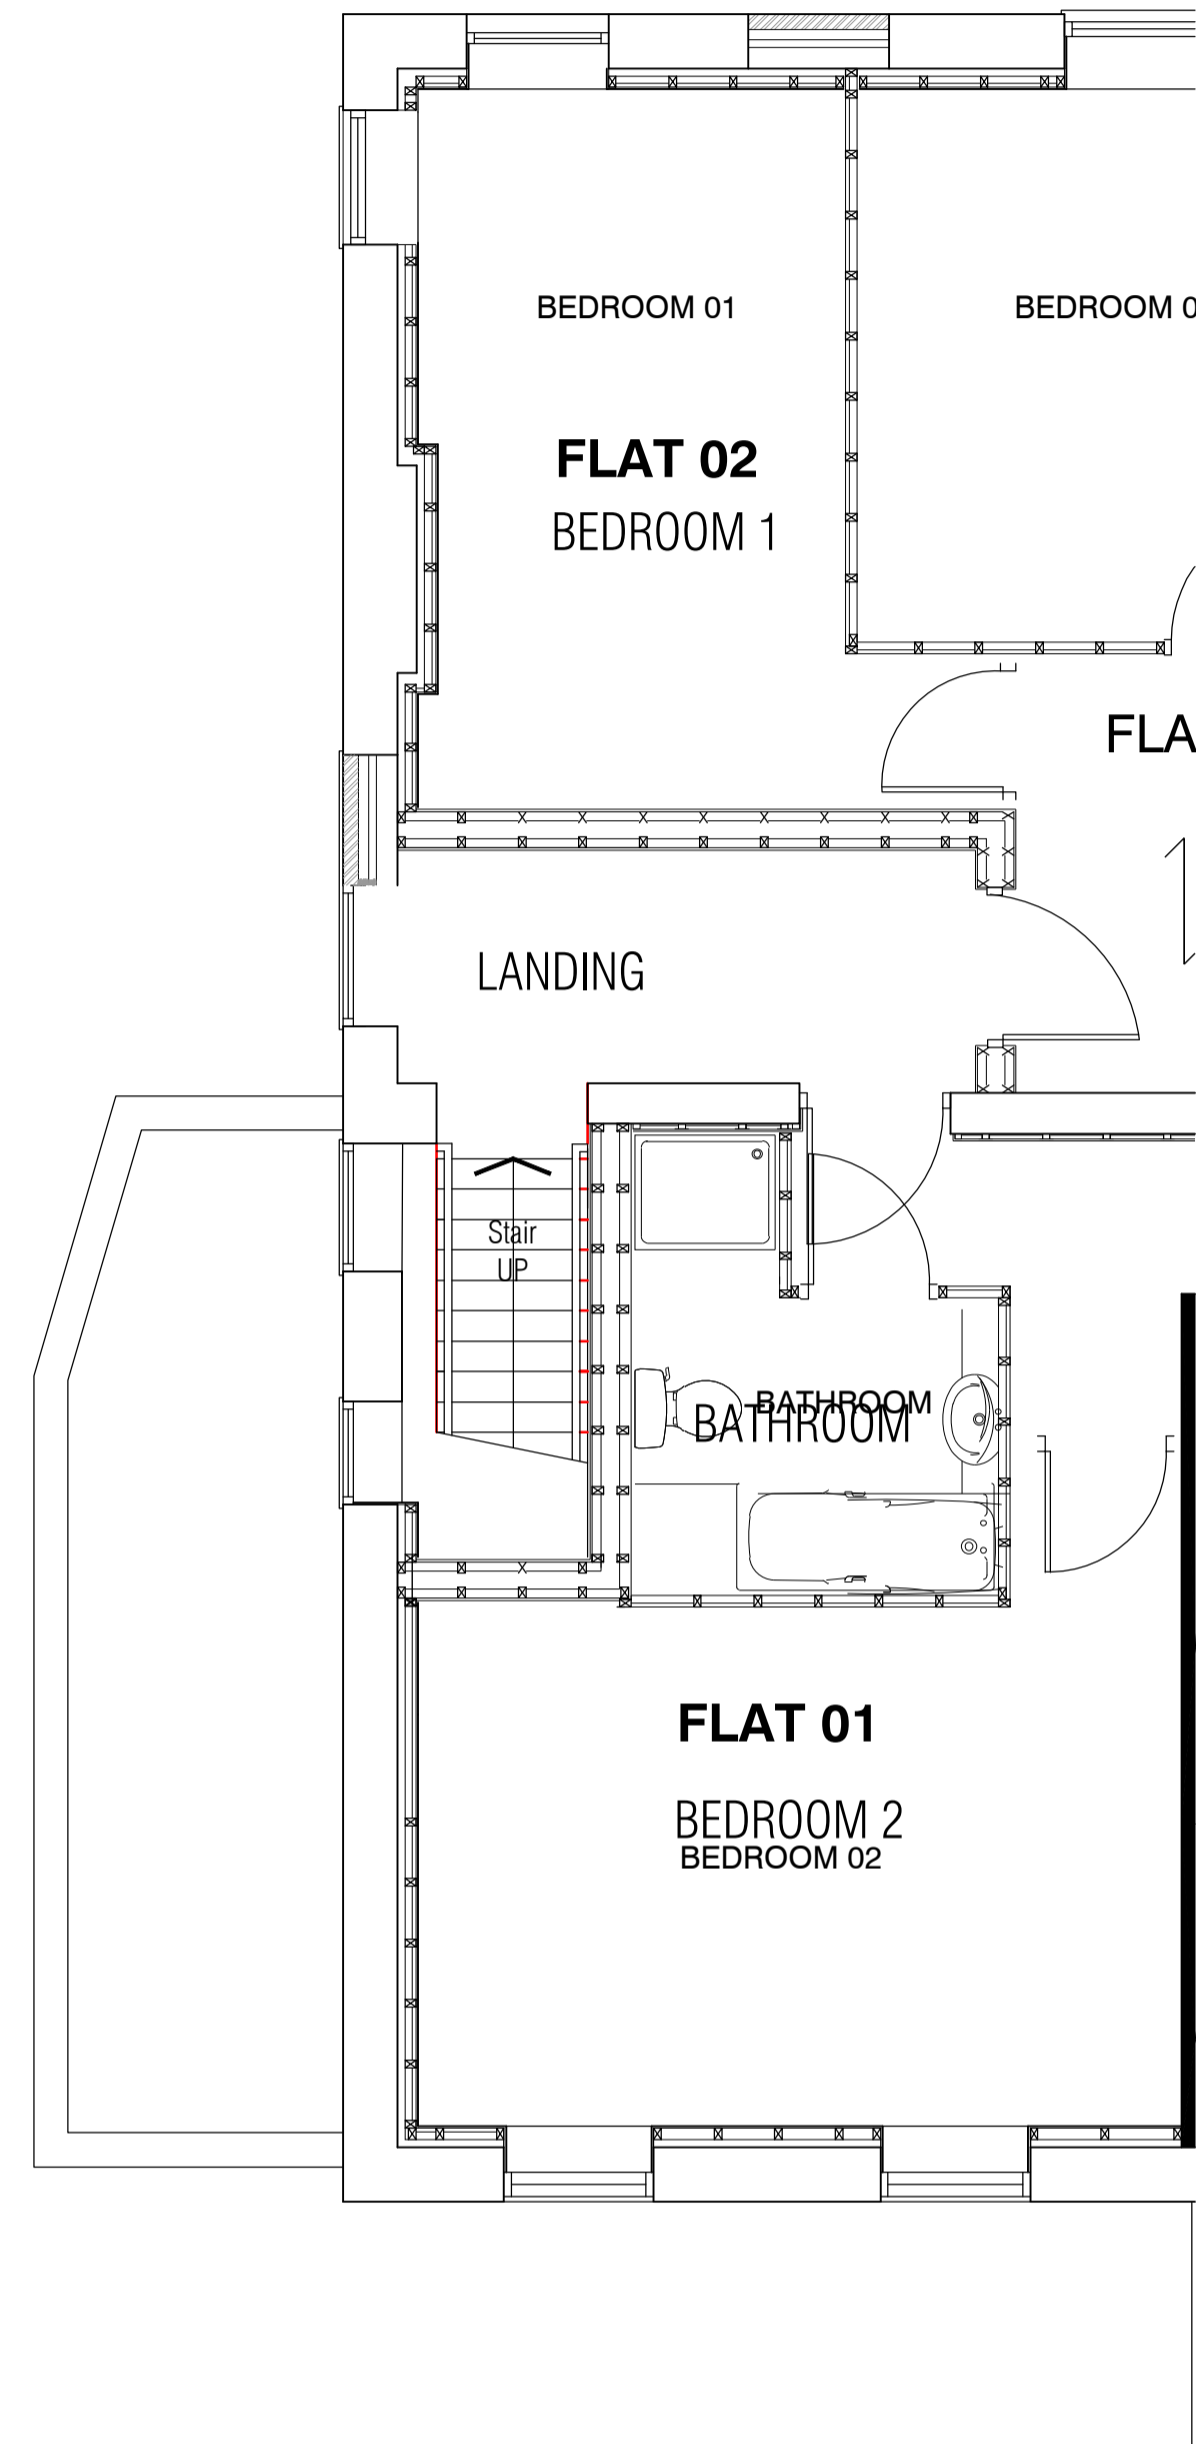

[PART] FIRST FLOOR PLAN

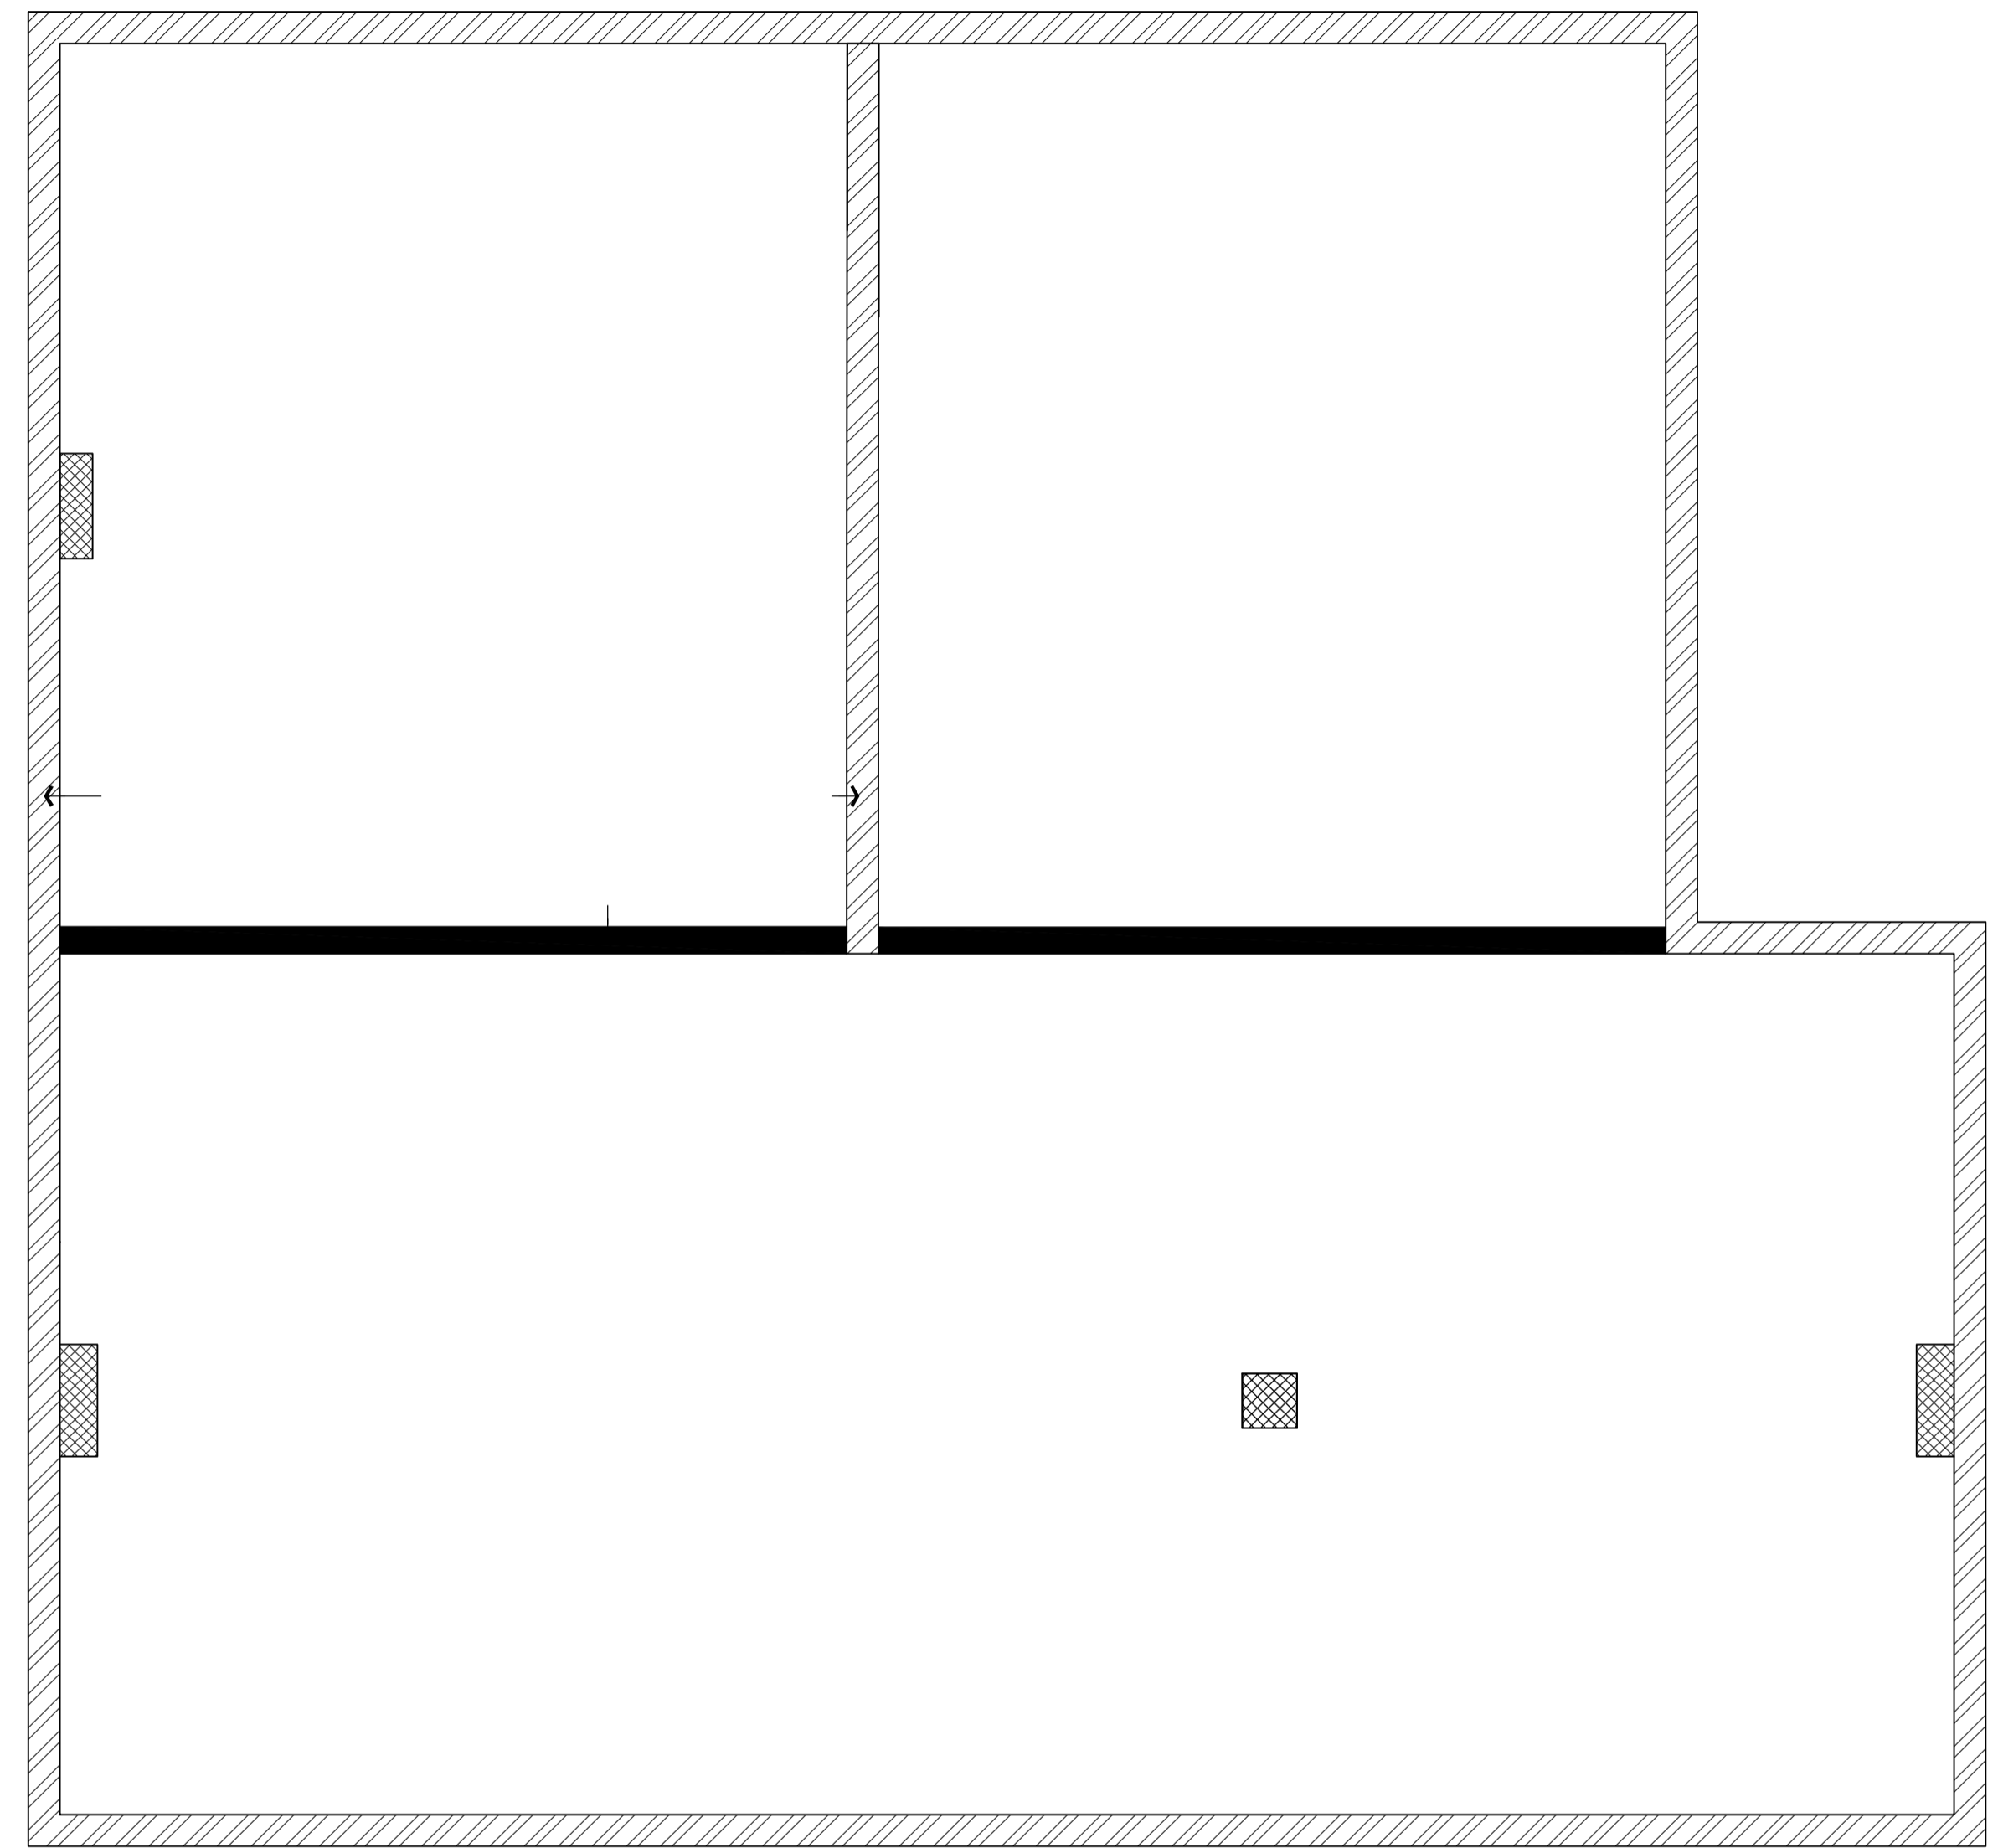

SECOND FLOOR [ROOF ATTIC] PLAN

#	00.00.2000	DESCRIPTION	AA
Revision:			By App.

For Legals



archerstevenga | suiteB4 first floor | mindenhall court |
high street | stevensage | SG13UN | t: 01438 365 968
archersmanchester | 5th floor | citibase | 40 princess
street manchester | M16DE | t: 0161 228 6020
e:arc@archerarchitects.co.uk www.archerarchitects.co.uk



Important note: This drawing is issued on the condition that it is not reproduced, disclosed or copied to any unauthorised person without written consent. Copyright archerarchitects All dimensions to be verified on site.

Client
NORTHOLD

Project
**THE HOLLYBUSH, 200 LANCASTER RD
ENFIELD, EN2 0JH**

Drawing title
EXISTING PLANS

Scale	Drawn	Checked
1:50@A1	MW	AA
Date	Issuing Discipline	
05/08/2017	architecture	
Drawing number	Revision	
5125[L]101	#	