


The Holly Bush, Enfield

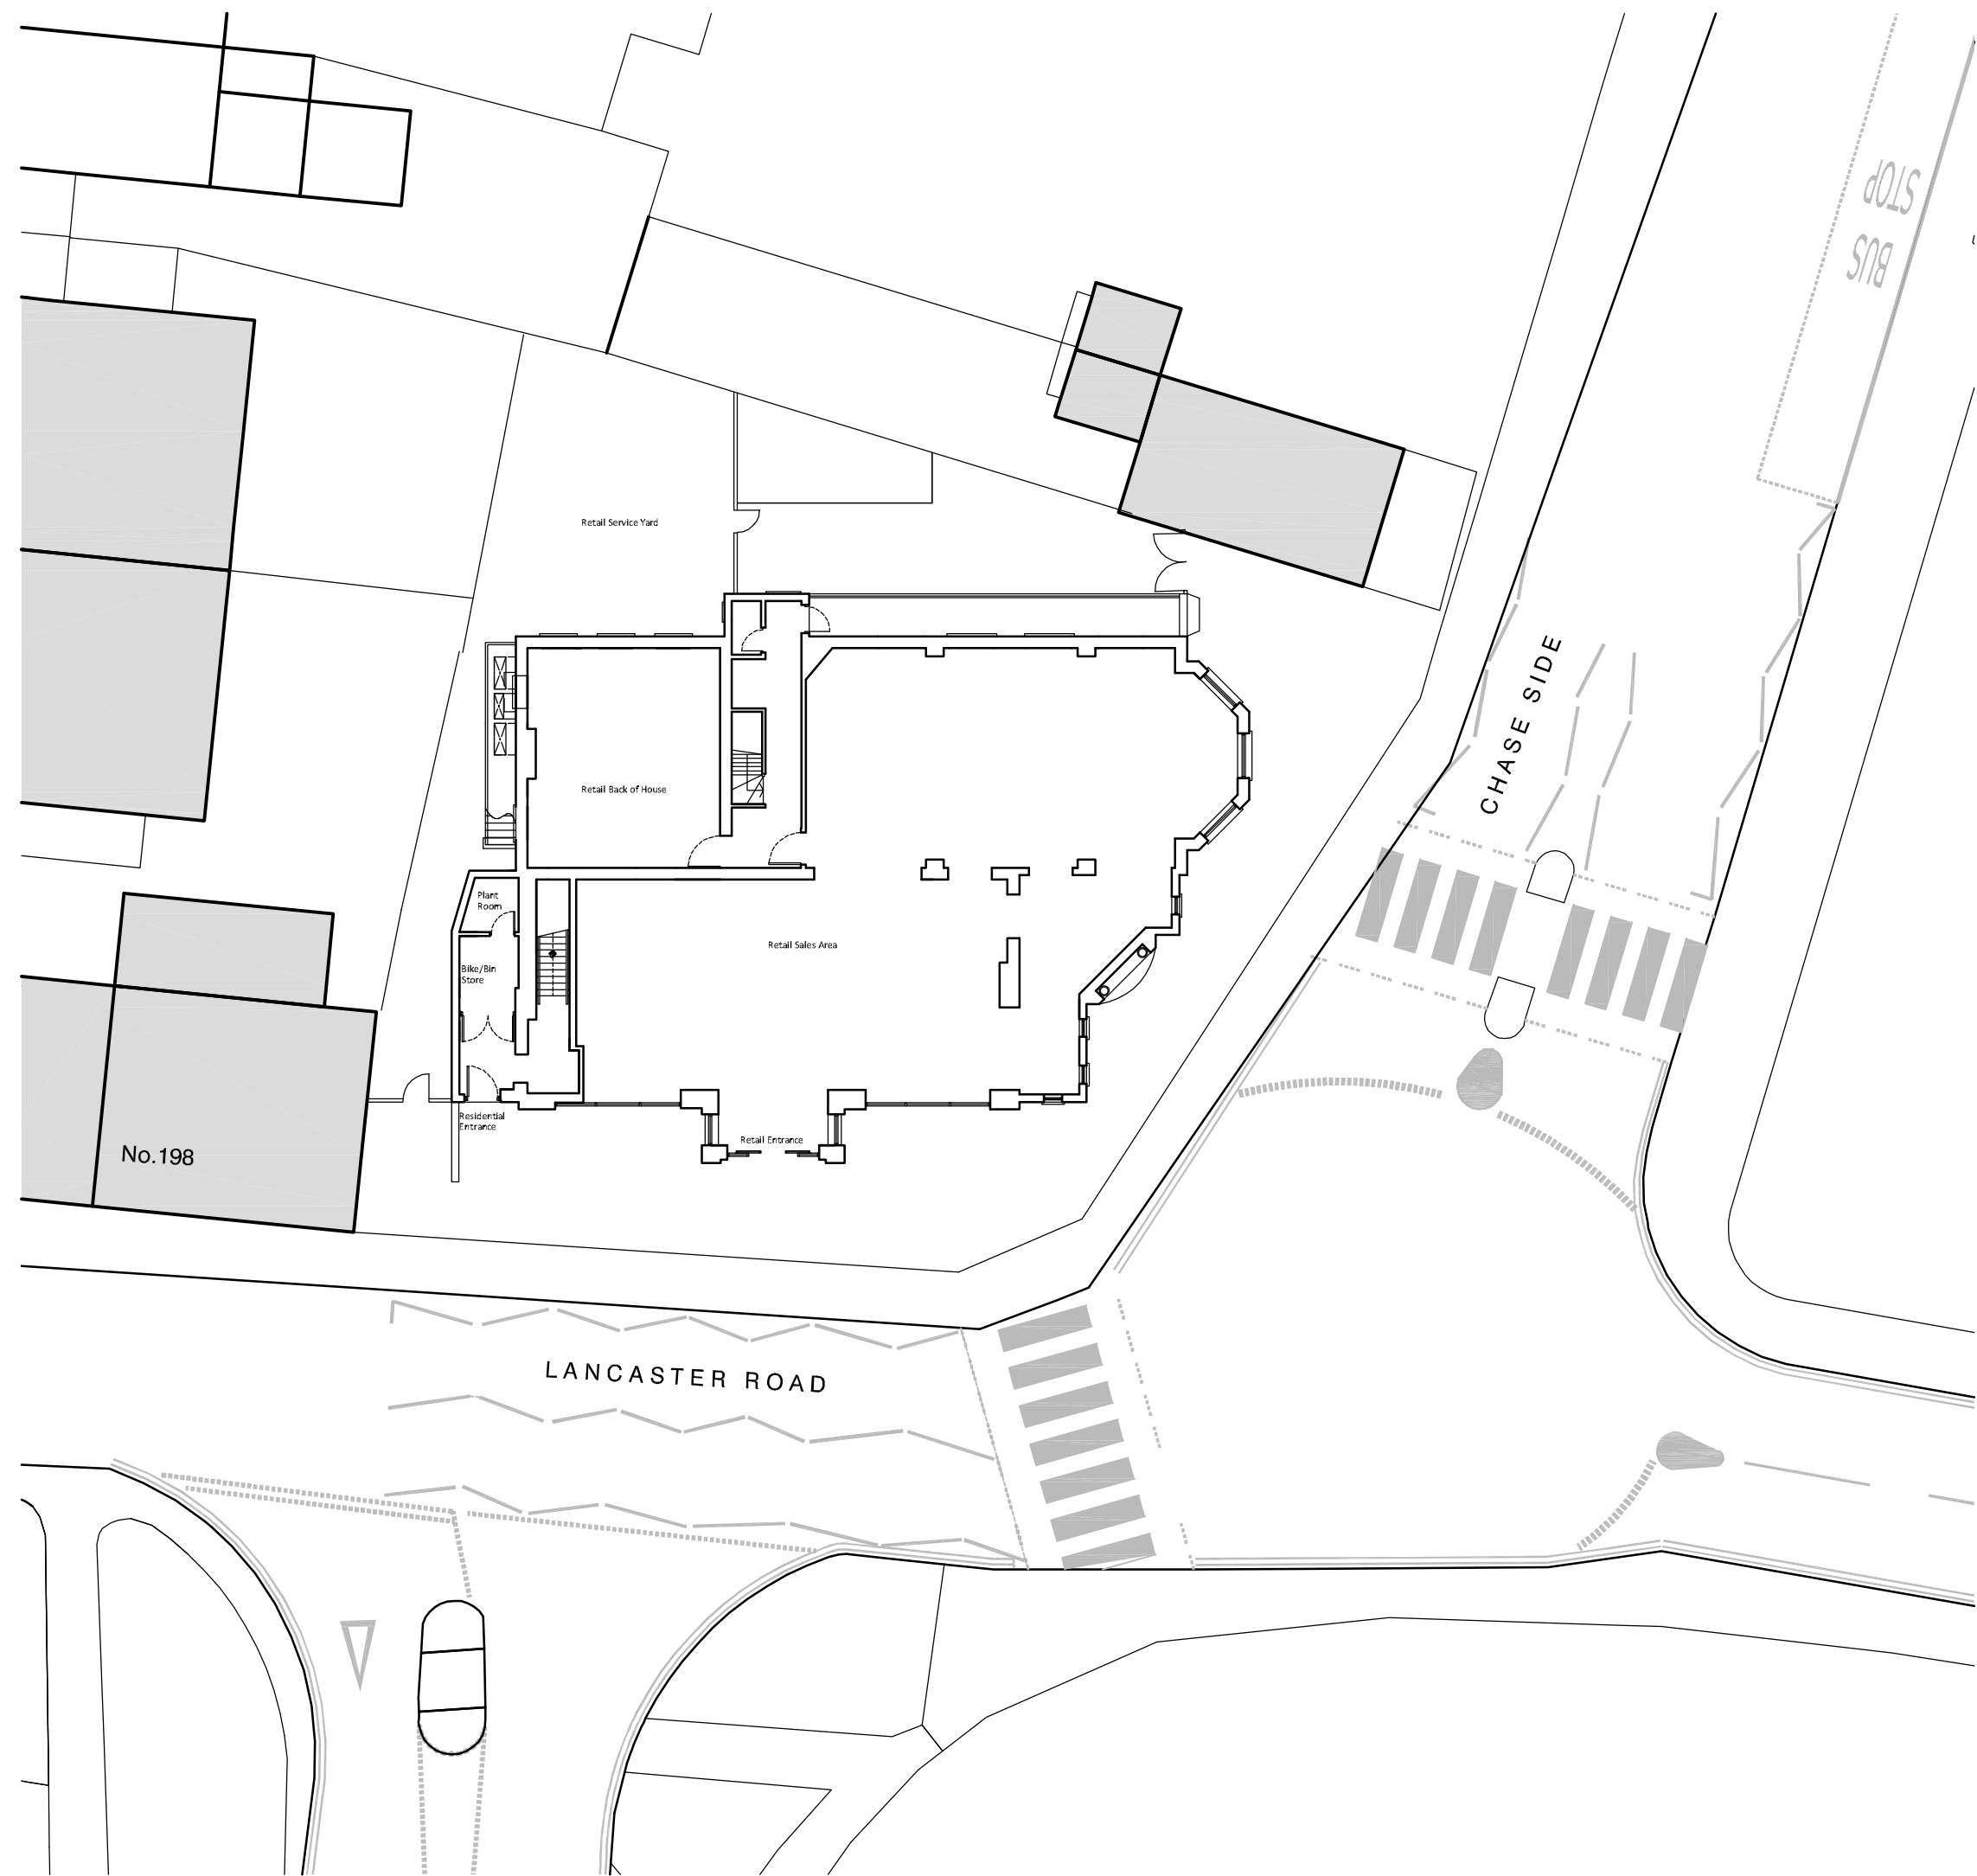

Do not scale from this drawing. All dimensions and levels are to be checked on site. All areas are approximate and are for information only. This drawing is to be read in conjunction with all other relevant documents and all works are to comply with the current Building regulations, British Standards and Codes of Practice etc. All details of the existing structure are to be verified by others on site prior to any works commencing. The copyright of this drawing and all works executed from this drawing remain the property of View Associates Ltd. Any 3rd party survey information contained on this drawing is not the responsibility of View Associates Ltd.



Rev No.	Date	Drawn	Description
A	25.09.19	GRS	General Amendments

VIEW
ASSOCIATES

1A Cecil Road,
Hale,
Cheshire, WA15 9NY

Tel 0161 941 7458
Email ian@viewassociates.co.uk

Drawing Number (PL)010	NHG Estates Ltd	Location and Site Plan
Rev A		
Stage, Planning		
Scale 1:200@A3 1:1250@A3		
Drawn By GRS		
Date 10.08.19	Client:	Drawing Title