



Pre-Existing Front Elevation

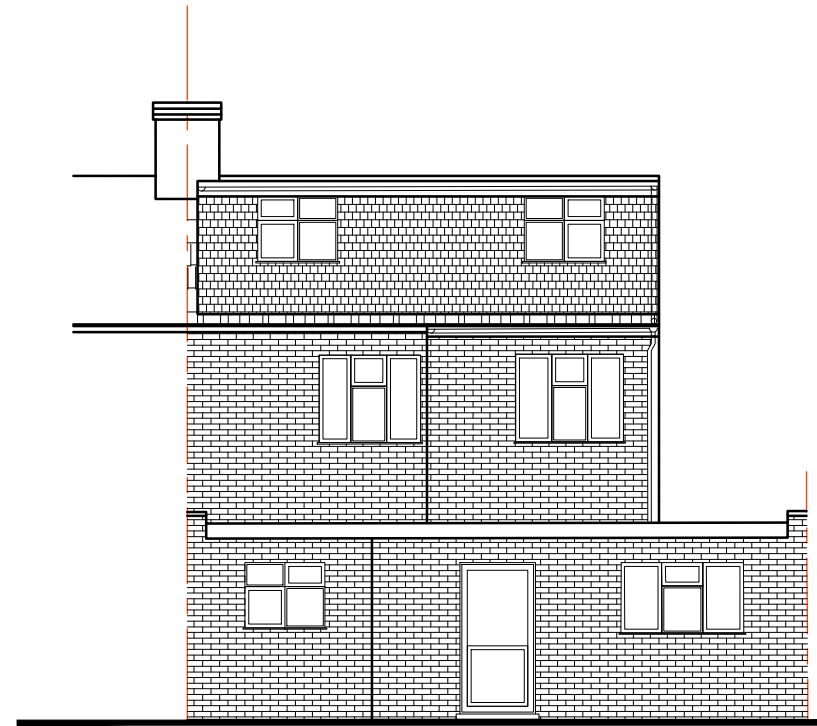

Pre-Existing Rear Elevation

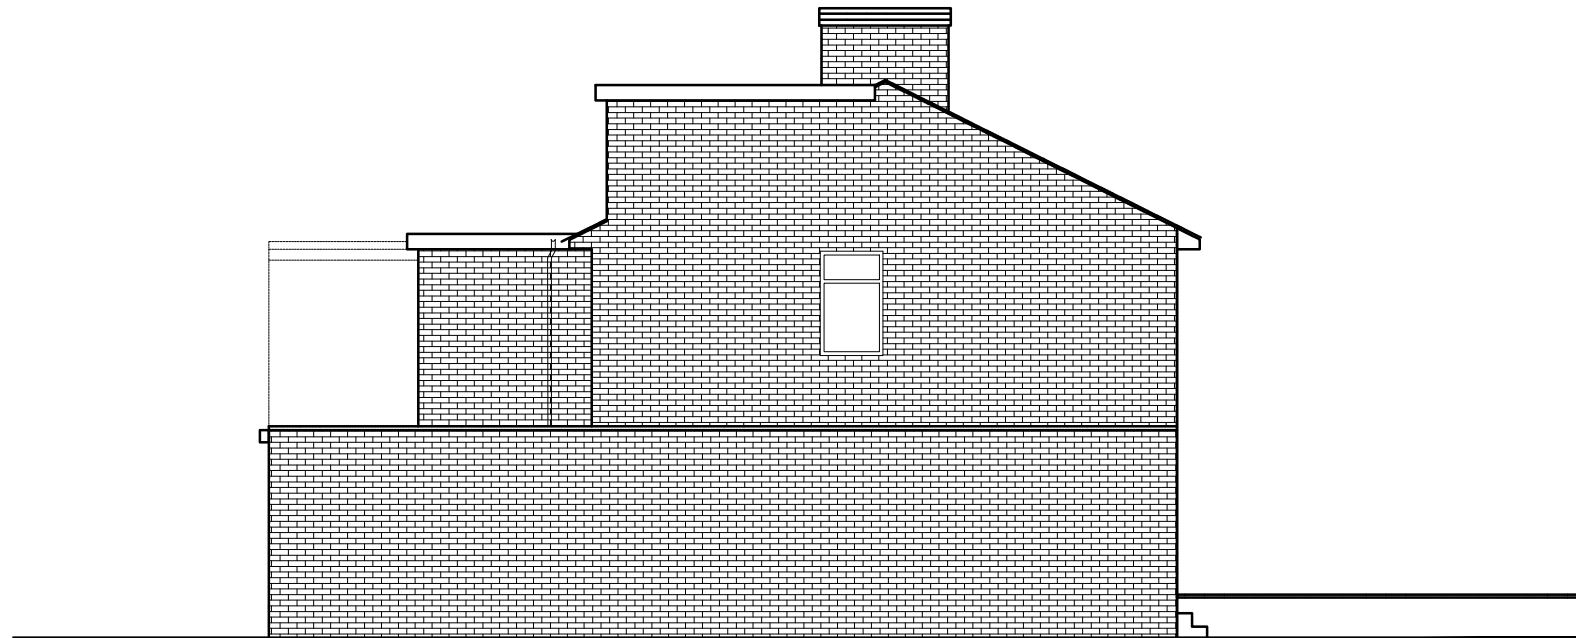

Pre-Existing Side Elevation

Notes

All dimensions to be checked by the Contractor before construction proceeds.

This drawing is the copyright of IntelliArch Limited and shall not be anyway used or reproduced without their prior written consent.

rev.	date.	dwn.

PLANNING

IntelliArch Ltd



Intelligent Architecture and Surveying

47 Eversley Park Road, London N21 1JJ

T: 0208 4435882 M: 07956 296 076 E: info@i-arch.co.uk

W: www.i-arch.co.uk

project
68 Chalfont Road
London N9 9LY

title
Pre-Existing Elevations

scale
1:100 @ A3

dwn
MA

date
22nd March 2024

chk

drg no.
1492-30

rev
C