


Notes

All dimensions to be checked by the Contractor before construction proceeds.

This drawing is the copyright of IntelliArch Limited and shall not be anyway used or reproduced without their prior written consent.

rev.	date.	dwn.

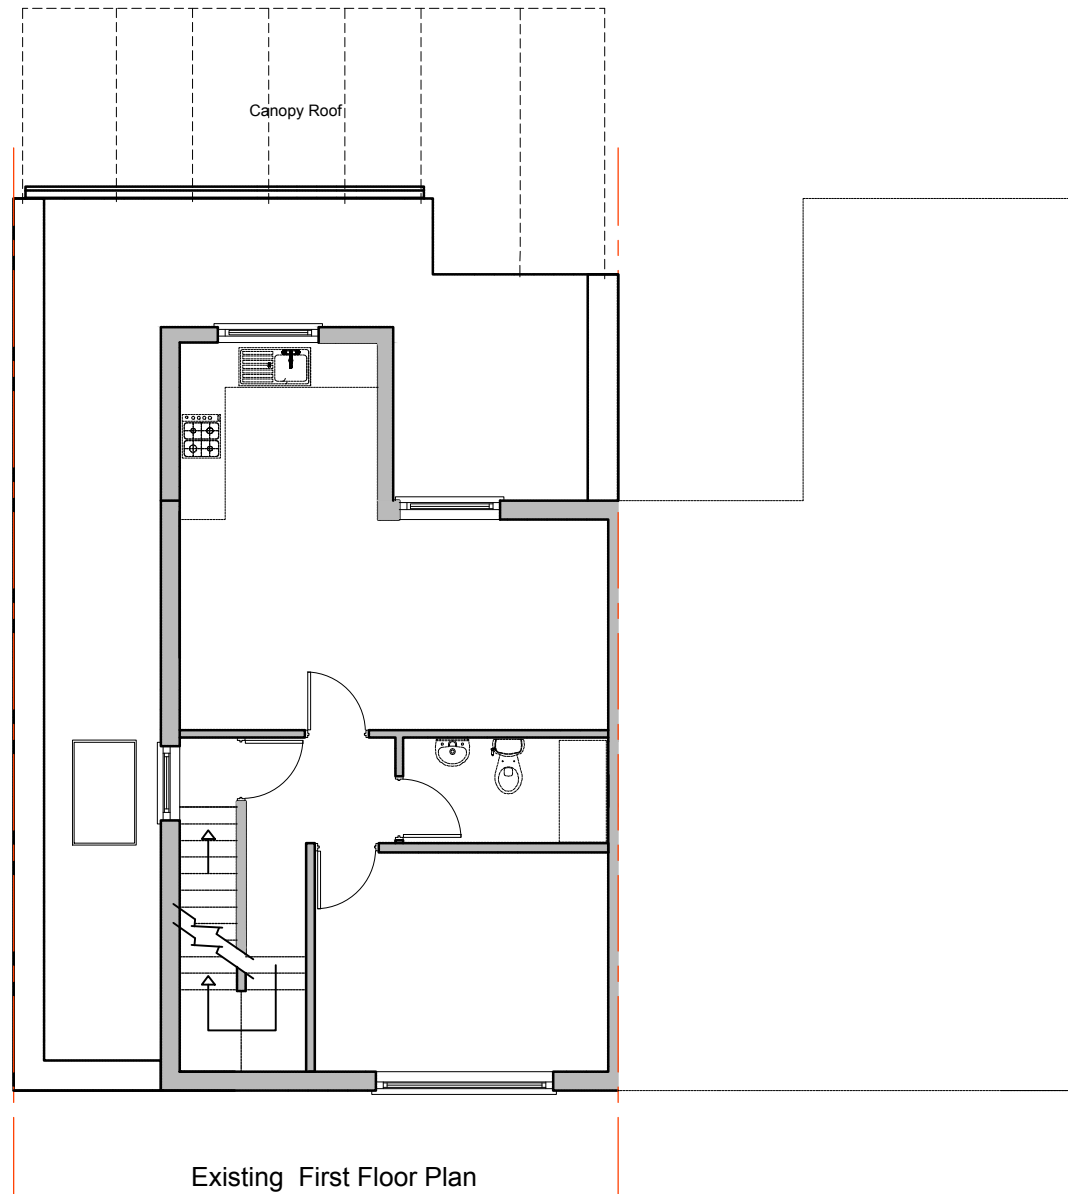

PLANNING

<p>IntelliArch Ltd</p> <p><i>iArch</i> Intelligent Architecture and Surveying 47 Eversley Park Road, London N21 1JJ T: 0208 4435882 M: 07956 296 076 E: info@i-arch.co.uk W: www.i-arch.co.uk</p>	
<p>project 68 Chalfont Road London N9 9LY</p>	
<p>title Existing First Floor Plan</p>	
<p>scale 1:50 @ A3</p>	<p>dwn MA</p>
<p>date 22nd March 2024</p>	
<p>drg no. 1492-120</p>	<p>rev C</p>