




NOTES:
CONTRACTORS MUST VERIFY ALL DIMENSIONS AT THE SITE BEFORE COMENCING ANY WORK.
NO CONSTRUCTION WORK BEFORE BUILDING CONTROL APPROVAL AND STRUCTURAL ENGINEER CONFIRMATION.
ANY DISCREPANCIES TO BE REPORTED TO GRIDKUNE.
ALL DRAWINGS ARE TO BE READ IN CONJUNCTION WITH ALL RELEVANT DRAWINGS AND SPECIFICATIONS.

Rev	Description	Date
A	ADJUSTMENTS ON THE PROPOSED FLATS (INTERNALLY)	12/04/2021

PROJECT TITLE		
Grange Court, 91 Payne Avenue, Hove, BN3 5HD		
Date	Project number	DRWAING NUMBER
12/04/2021	3318	PR-E001

DRAWING TITLE	
Proposed-Front/ Rear Elevation	
CLIENT	
Mr Freifeld	
Scale (@ A3)	Drawn by
1 : 100	Niloufar



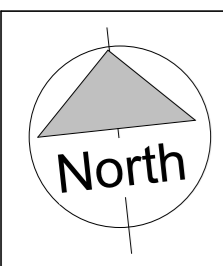 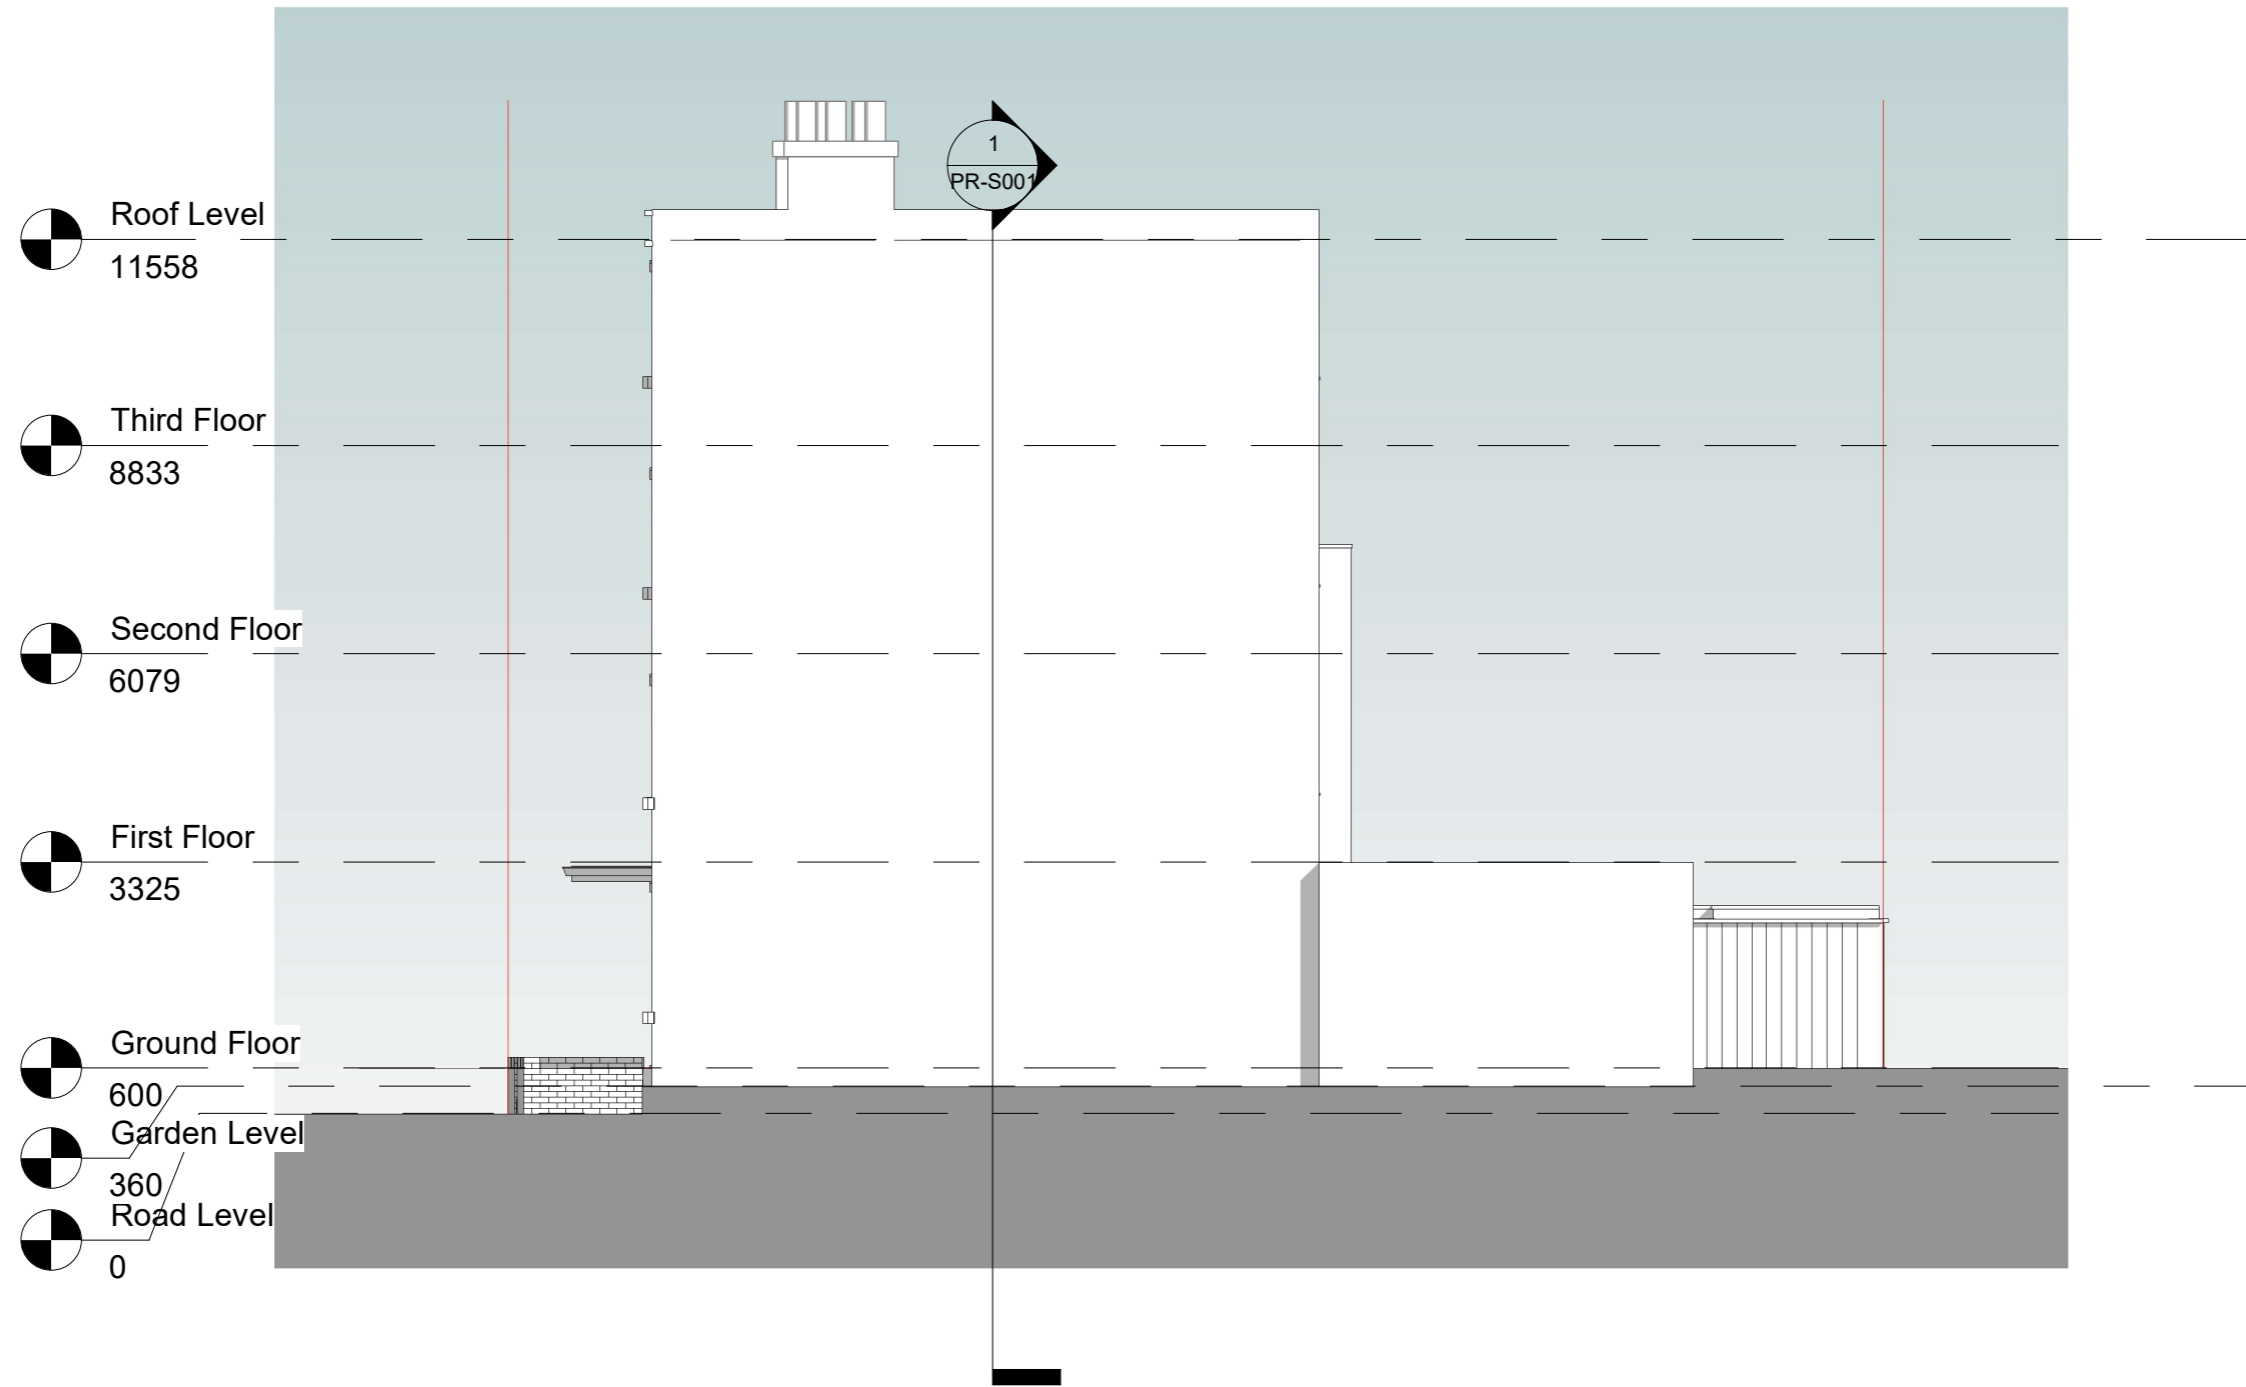



NOTES:
CONTRACTORS MUST VERIFY ALL DIMENSIONS AT THE SITE BEFORE COMENCING ANY WORK.
NO CONSTRUCTION WORK BEFORE BUILDING CONTROL APPROVAL AND STRUCTURAL ENGINEER CONFIRMATION.
ANY DISCREPANCIES TO BE REPORTED TO GRIDKUNE.
ALL DRAWINGS ARE TO BE READ IN CONJUNCTION WITH ALL RELEVANT DRAWINGS AND SPECIFICATIONS.

Rev	Description	Date
A	ADJUSTMENTS ON THE PROPOSED FLATS(INTERNALLY)	12/04/2021

PROJECT TITLE		
Grange Court, 91 Payne Avenue, Hove, BN3 5HD		
Date	Project number	DRWAING NUMBER
12/04/2021	3318	PR-E002

DRAWING TITLE	
Proposed- Side Elevation 1	
CLIENT	
Mr Freifeld	
Scale (@ A3)	Drawn by
1 : 100	Niloufar



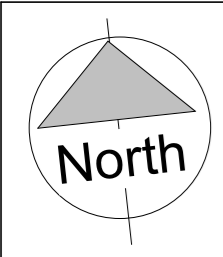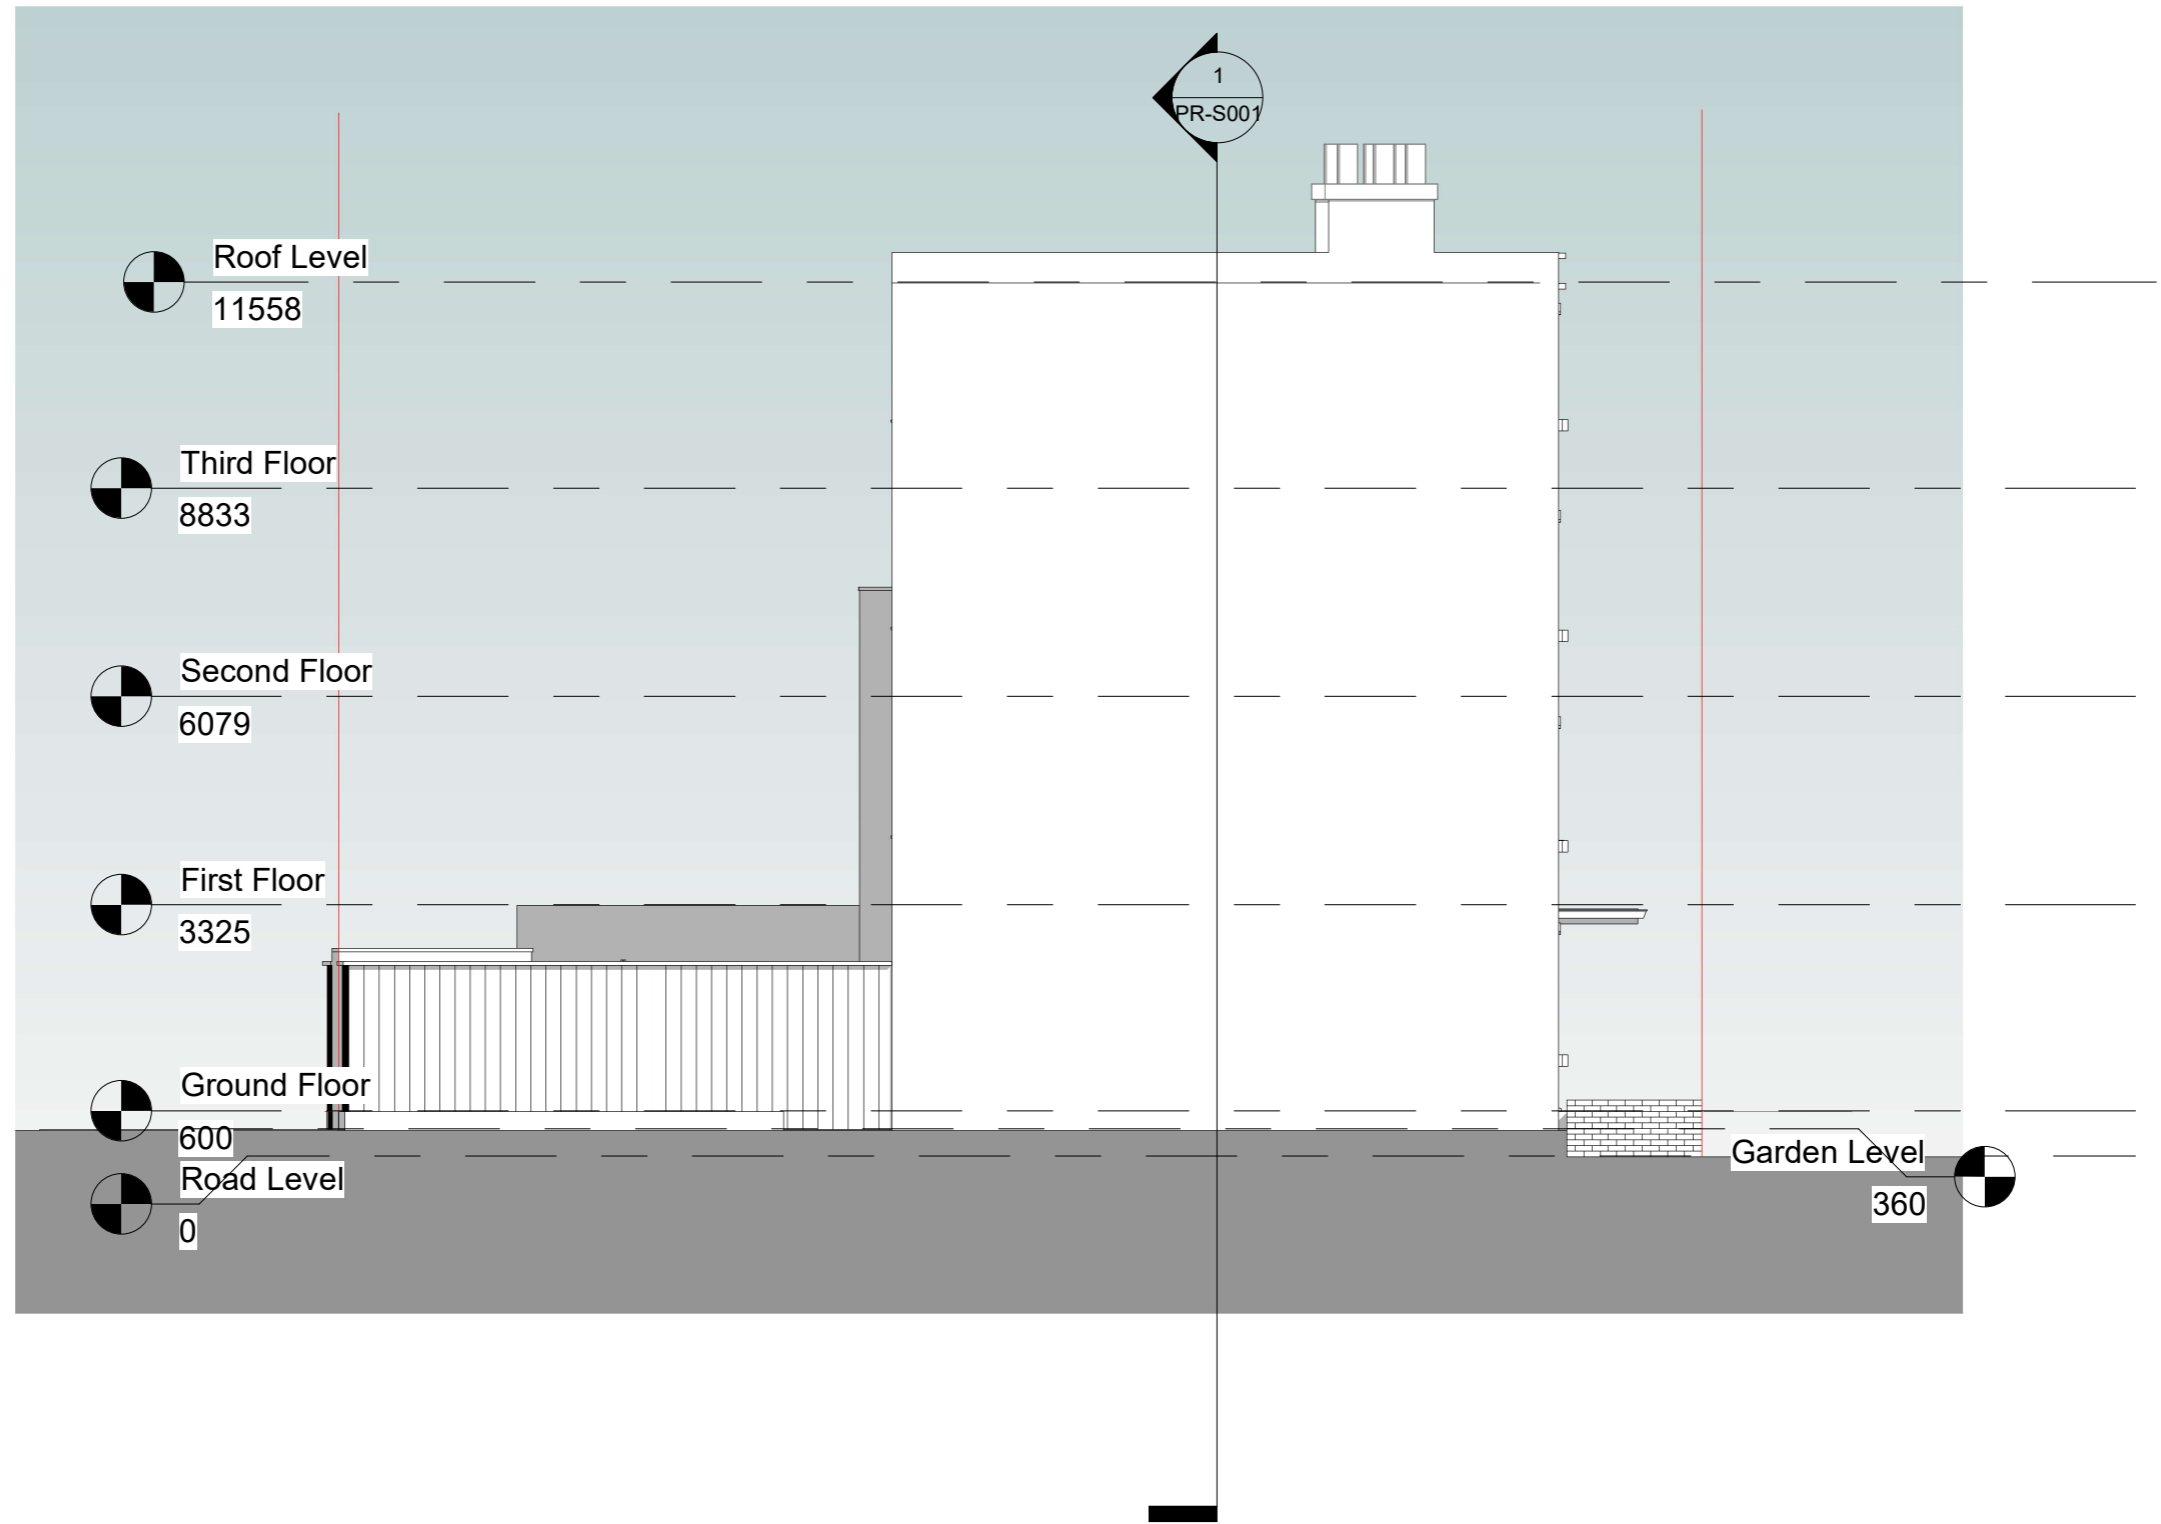

NOTES:
CONTRACTORS MUST VERIFY ALL DIMENSIONS AT THE SITE BEFORE COMENCING ANY WORK.
NO CONSTRUCTION WORK BEFORE BUILDING CONTROL APPROVAL AND STRUCTURAL ENGINEER CONFIRMATION.
ANY DISCREPANCIES TO BE REPORTED TO GRIDKUNE.
ALL DRAWINGS ARE TO BE READ IN CONJUNCTION WITH ALL RELEVANT DRAWINGS AND SPECIFICATIONS.

Rev	Description	Date
A	ADJUSTMENTS ON THE PROPOSED FLATS (INTERNALLY)	12/04/2021

PROJECT TITLE		
Grange Court, 91 Payne Avenue, Hove, BN3 5HD		
Date	Project number	DRWAING NUMBER
12/04/2021	3318	PR-E003

DRAWING TITLE	
Proposed- Side Elevation 2	
CLIENT	
Mr Freifeld	
Scale (@ A3)	Drawn by
1 : 100	Niloufar






2

OS MAP

1 : 1250

 




Property Boundary



1

Location Plan

1 : 200

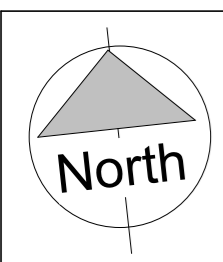 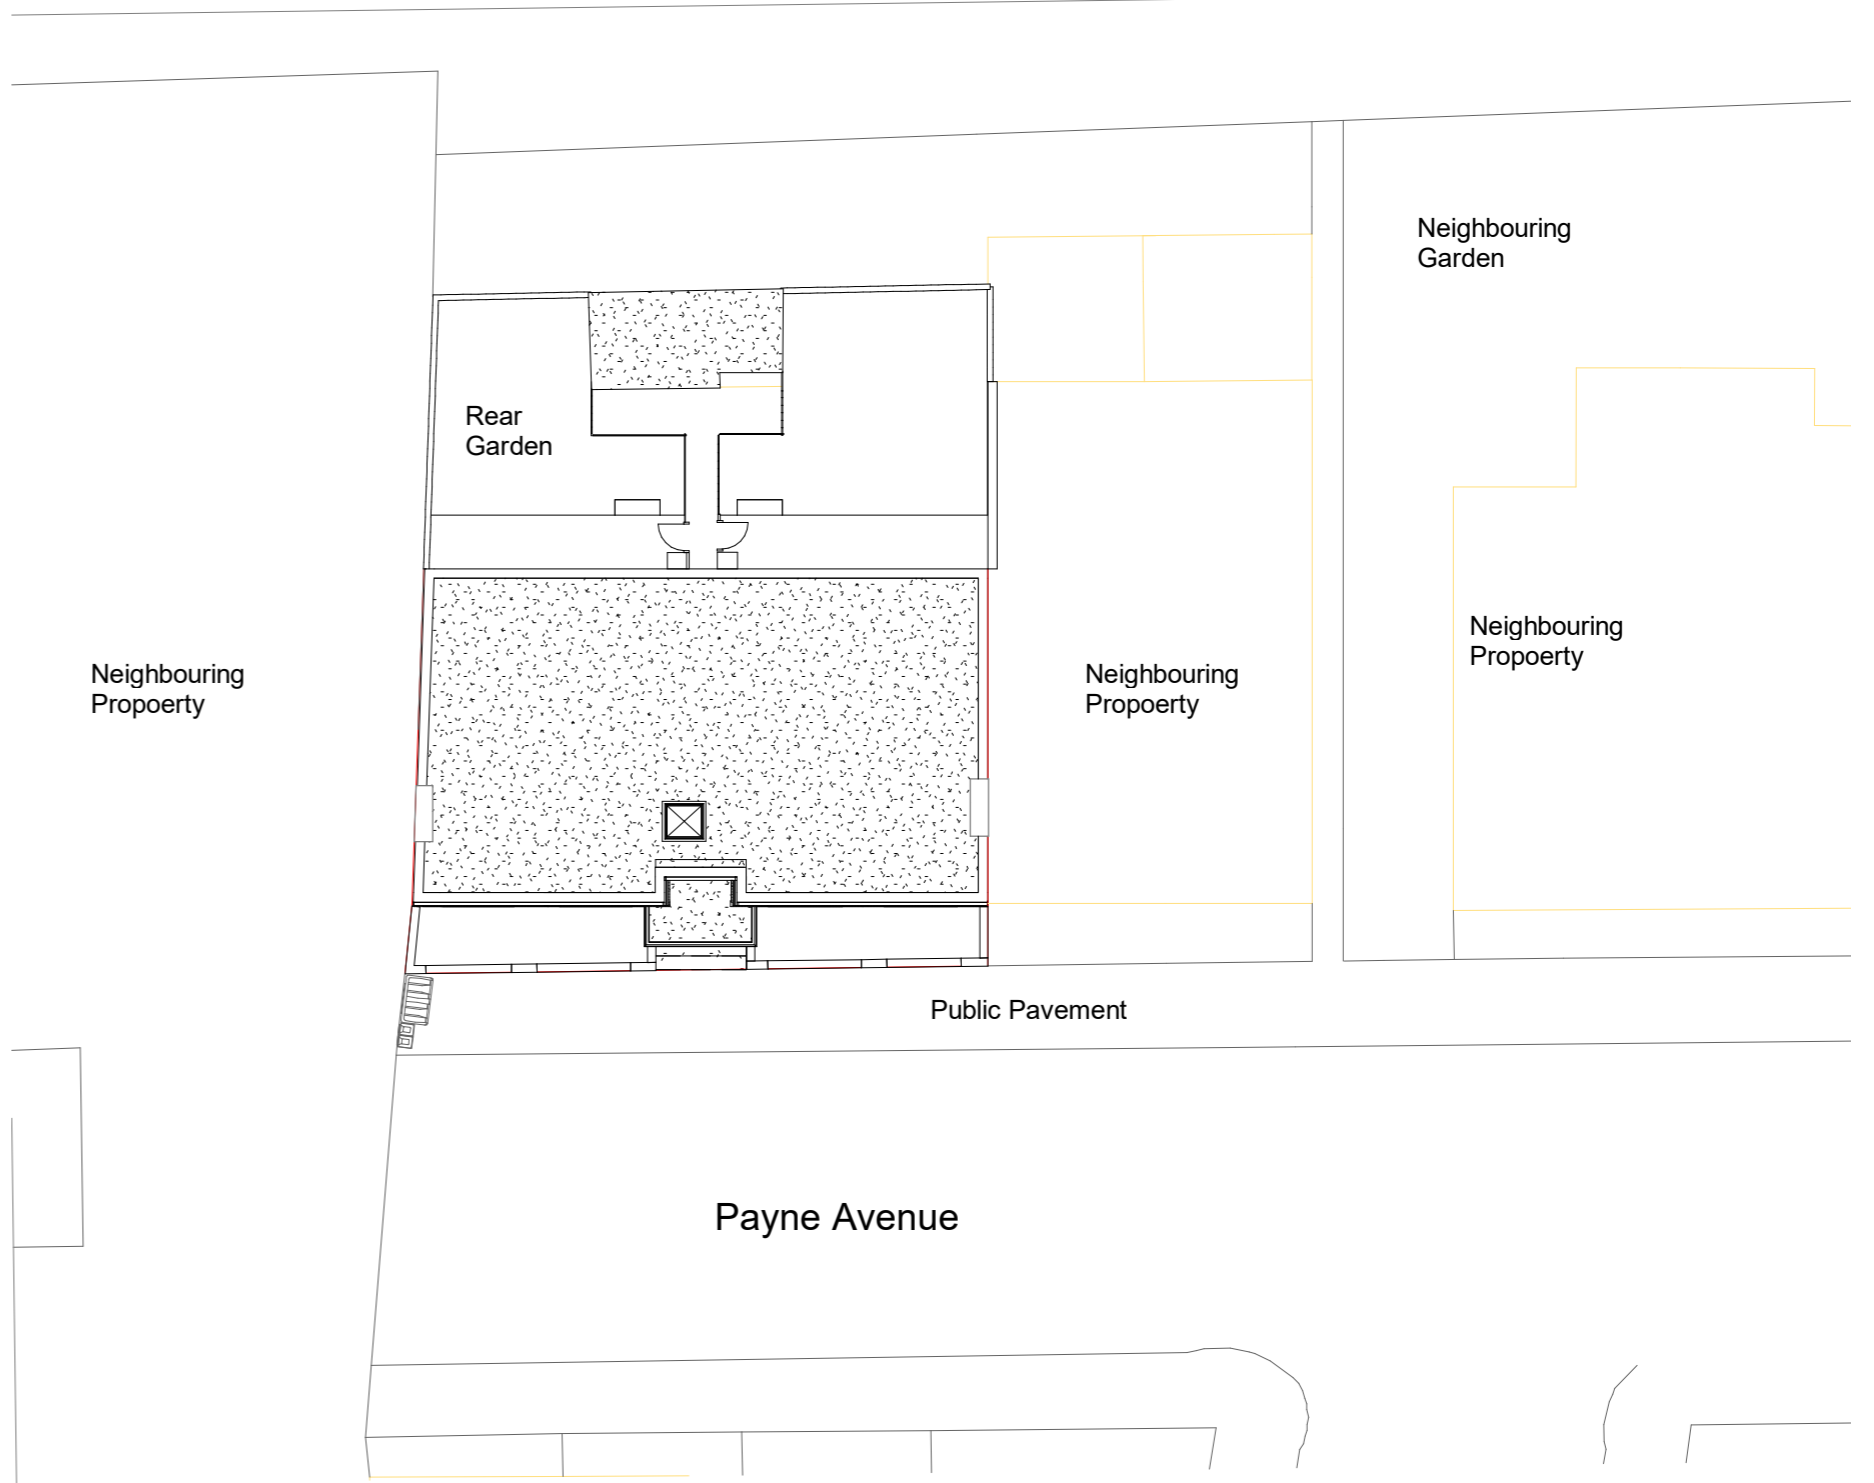


NOTES:
CONTRACTORS MUST VERIFY ALL DIMENSIONS AT THE SITE BEFORE COMENCING ANY WORK.
NO CONSTRUCTION WORK BEFORE BUILDING CONTROL APPROVAL AND STRUCTURAL ENGINEER CONFIRMATION.
ANY DISCREPANCIES TO BE REPORTED TO GRIDKUNE.
ALL DRAWINGS ARE TO BE READ IN CONJUNCTION WITH ALL RELEVANT DRAWINGS AND SPECIFICATIONS.

Rev	Description	Date
A	ADJUSTMENTS ON THE PROPOSED FLATS (INTERNALLY)	12/04/2021

PROJECT TITLE		
Grange Court, 91 Payne Avenue, Hove, BN3 5HD		
Date	Project number	DRWAING NUMBER
12/04/2021	3318	PR-L001

DRAWING TITLE	
Proposed-OS MAP & Location Plan	
CLIENT	
Mr Freifeld	
Scale (@ A3)	Drawn by
As indicated	Niloufar



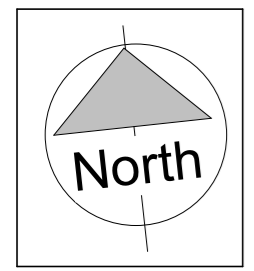



NOTES:
 CONTRACTORS MUST VERIFY ALL DIMENSIONS AT THE SITE BEFORE COMENCING ANY WORK.
 NO CONSTRUCTION WORK BEFORE BUILDING CONTROL APPROVAL AND STRUCTURAL ENGINEER CONFIRMATION.
 ANY DISCREPANCIES TO BE REPORTED TO GRIDKUNE.
 ALL DRAWINGS ARE TO BE READ IN CONJUNCTION WITH ALL RELEVANT DRAWINGS AND SPECIFICATIONS.

Rev	Description	Date
A	ADJUSTMENTS ON THE PROPOSED FLATS (INTERNALLY)	12/04/2021

PROJECT TITLE		
Grange Court, 91 Payne Avenue, Hove, BN3 5HD		
Date	Project number	DRWAING NUMBER
12/04/2021	3318	PR-P001

DRAWING TITLE	
Proposed- Ground Floor	
CLIENT	
Mr Freifeld	
Scale (@ A3)	Drawn by
1 : 100	Niloufar



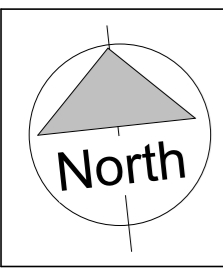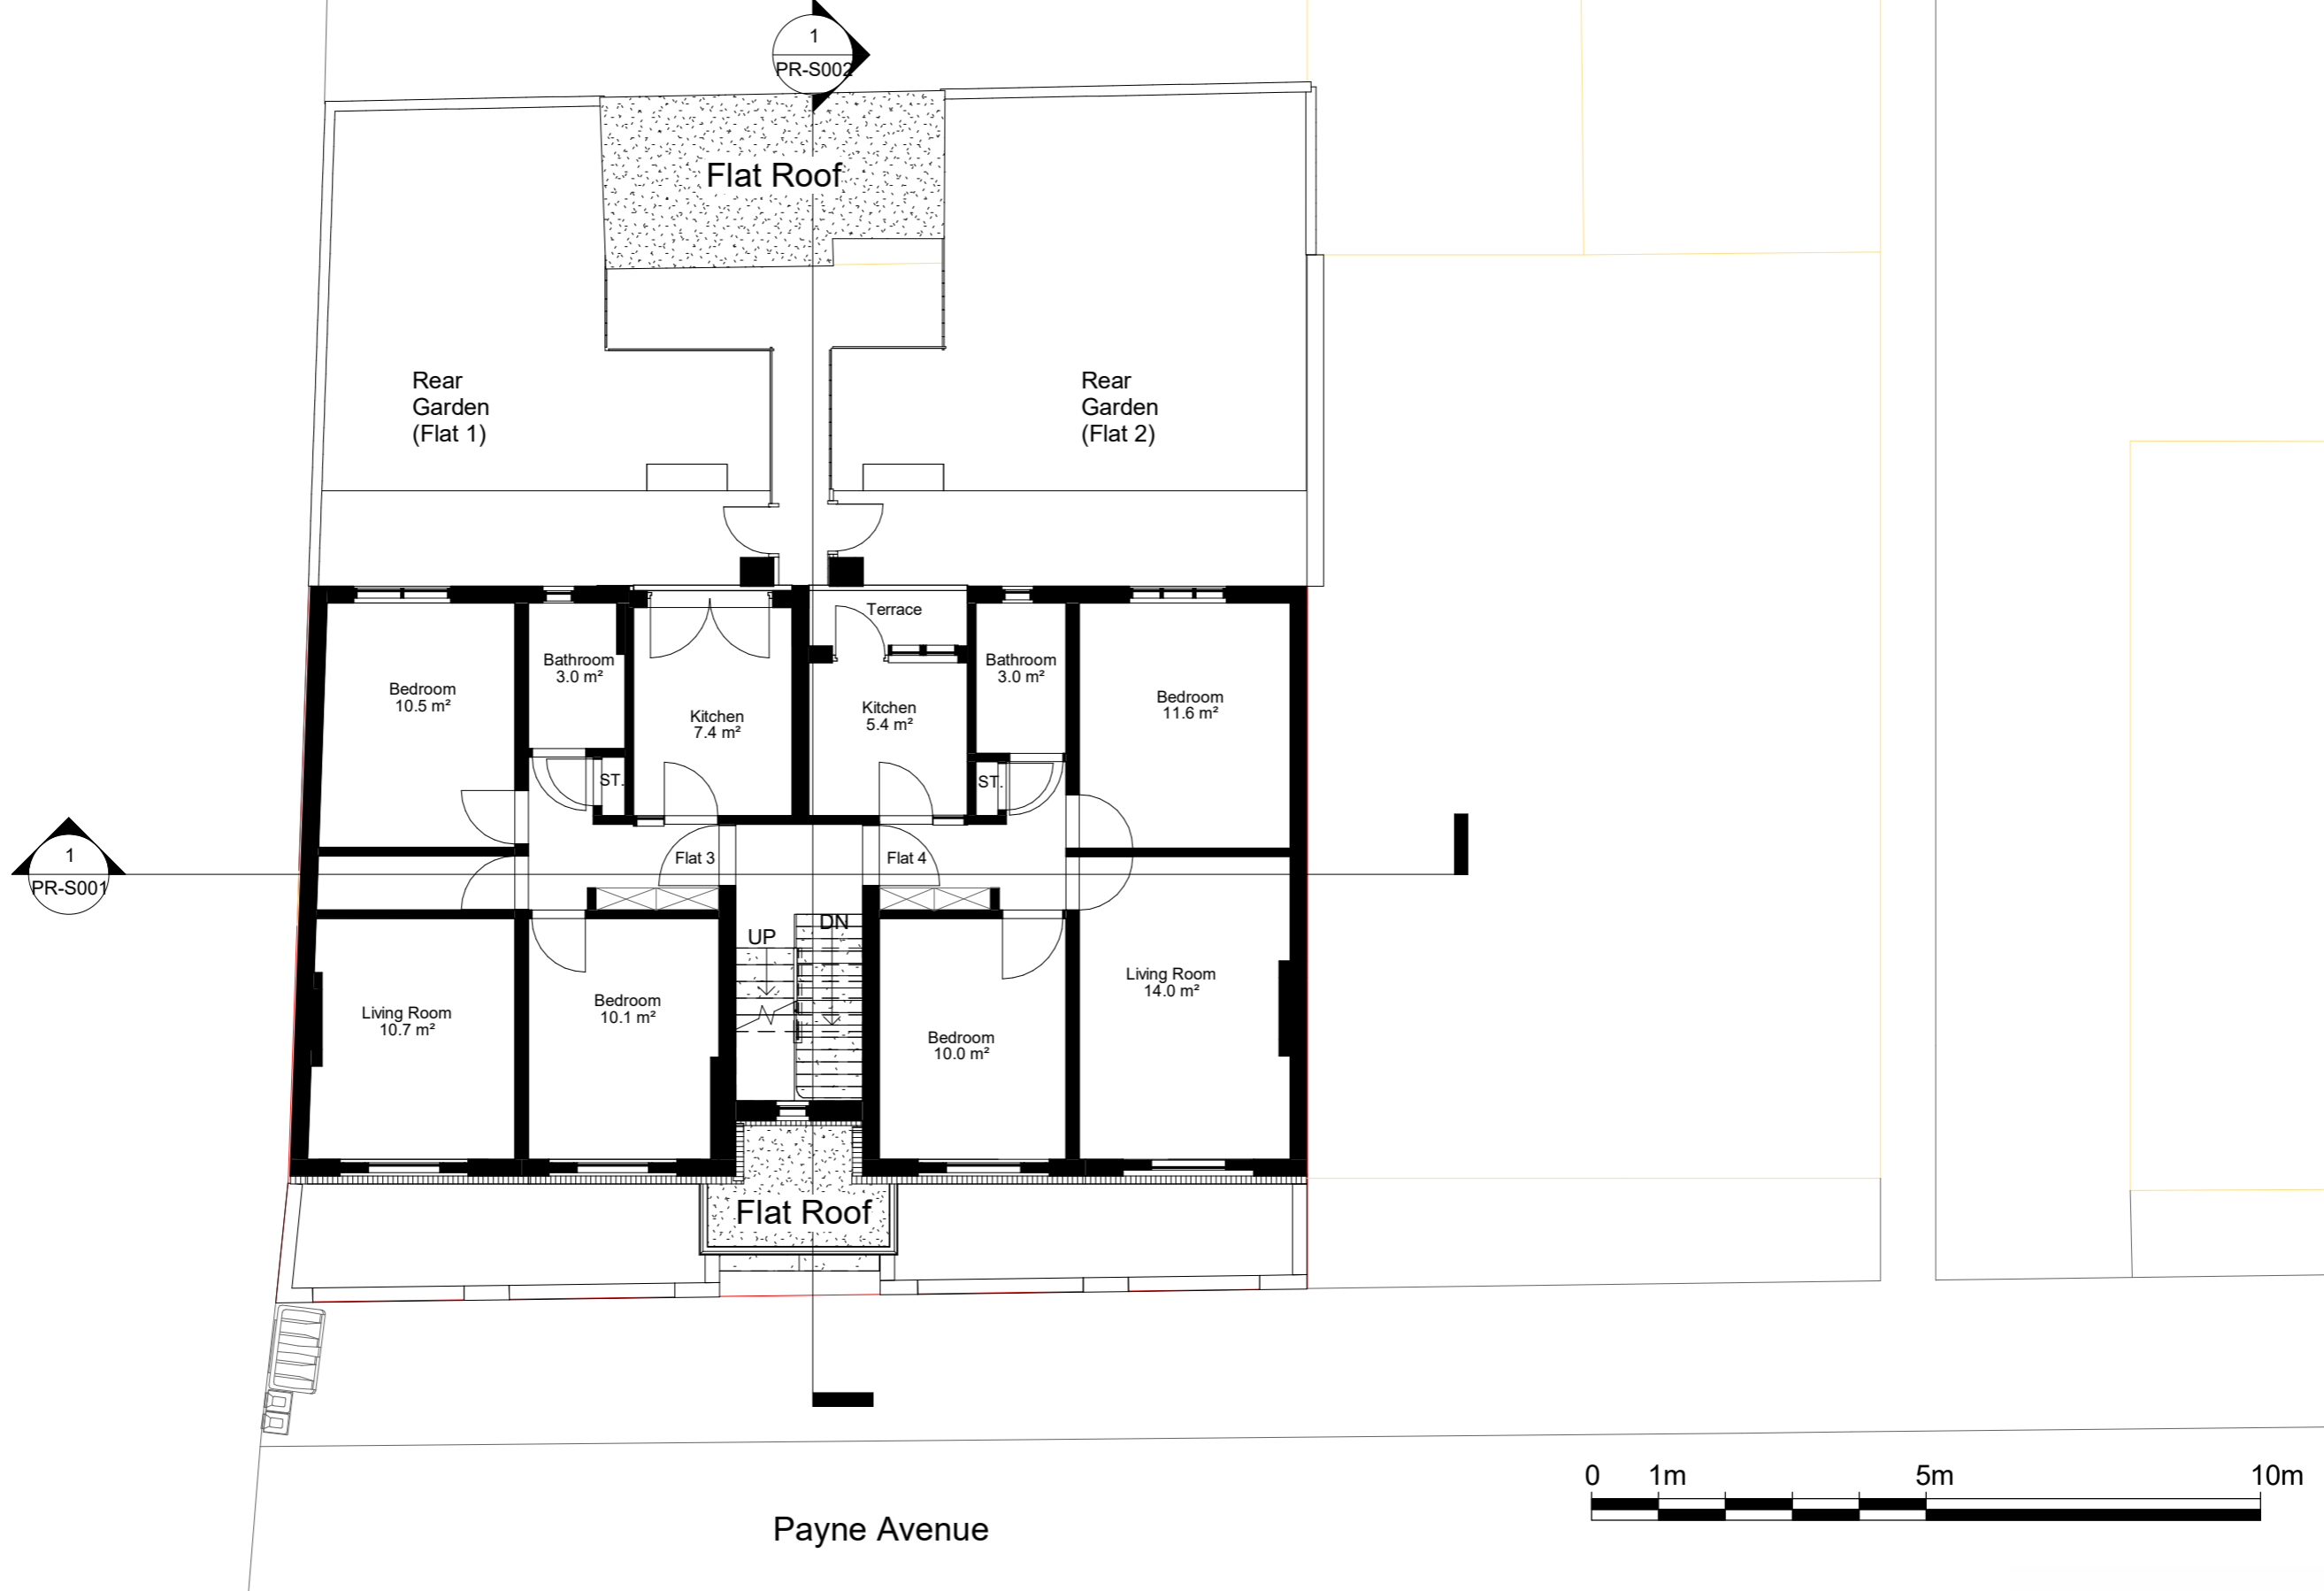


NOTES:
 CONTRACTORS MUST VERIFY ALL DIMENSIONS AT THE SITE BEFORE COMENCING ANY WORK.
 NO CONSTRUCTION WORK BEFORE BUILDING CONTROL APPROVAL AND STRUCTURAL ENGINEER CONFIRMATION.
 ANY DISCREPANCIES TO BE REPORTED TO GRIDKUNE.
 ALL DRAWINGS ARE TO BE READ IN CONJUNCTION WITH ALL RELEVANT DRAWINGS AND SPECIFICATIONS.

Rev	Description	Date
A	ADJUSTMENTS ON THE PROPOSED FLATS (INTERNALLY)	12/04/2021

PROJECT TITLE		
Grange Court, 91 Payne Avenue, Hove, BN3 5HD		
Date	Project number	DRWAING NUMBER
12/04/2021	3318	PR-P002

DRAWING TITLE	
Proposed-First Floor	
CLIENT	
Mr Freifeld	
Scale (@ A3)	Drawn by
1 : 100	Niloufar



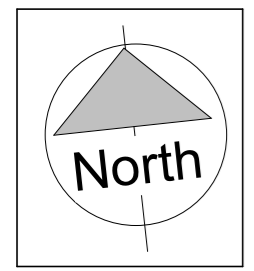

NOTES:
 CONTRACTORS MUST VERIFY ALL DIMENSIONS AT THE SITE BEFORE COMENCING ANY WORK.
 NO CONSTRUCTION WORK BEFORE BUILDING CONTROL APPROVAL AND STRUCTURAL ENGINEER CONFIRMATION.
 ANY DISCREPANCIES TO BE REPORTED TO GRIDKUNE.
 ALL DRAWINGS ARE TO BE READ IN CONJUNCTION WITH ALL RELEVANT DRAWINGS AND SPECIFICATIONS.

Rev	Description	Date
A	ADJUSTMENTS ON THE PROPOSED FLATS (INTERNALLY)	12/04/2021

PROJECT TITLE		
Grange Court, 91 Payne Avenue, Hove, BN3 5HD		
Date	Project number	DRWAING NUMBER
12/04/2021	3318	PR-P003

DRAWING TITLE	
Proposed- Second Floor	
CLIENT	
Mr Freifeld	
Scale (@ A3)	Drawn by
1 : 100	Niloufar






Payne Avenue


Area Sechedule 91 Payne Avenue

Flat 7, 1 bedroom(2 persons) Total area= 54 M²
shown in colour, total storage area= 1.7 M²

Flat 8, 1 bedroom(2 persons) Total area= 55 M²
shown in colour, total storage area= 1.8 M²

 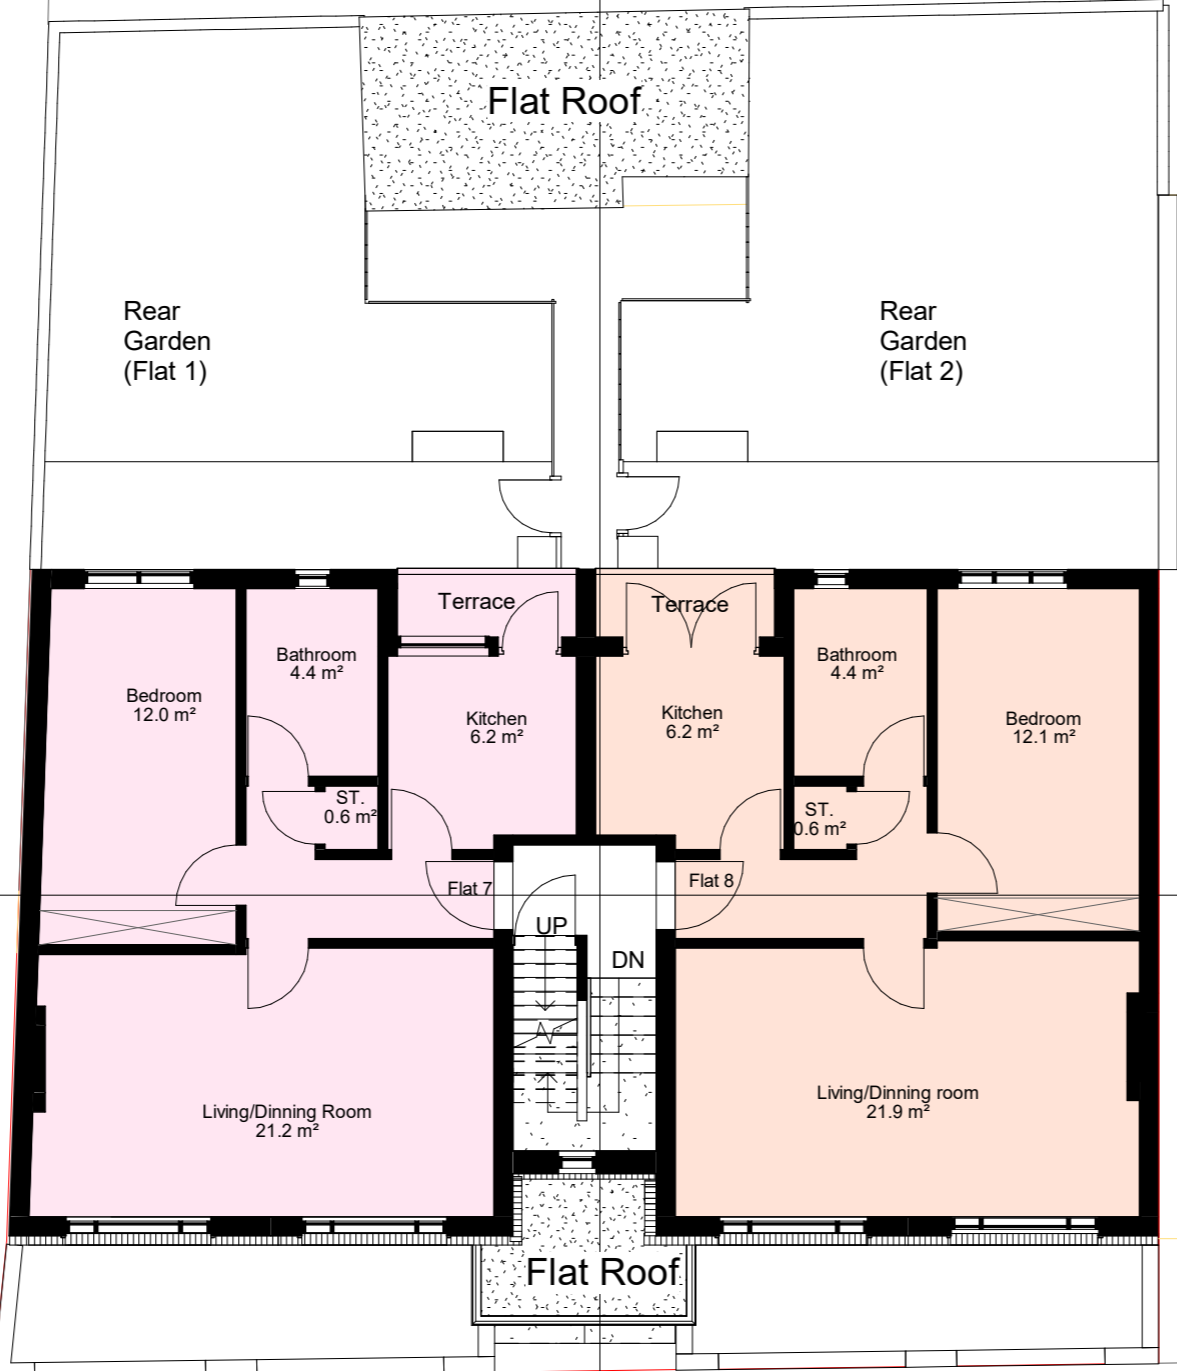 

Payne Avenue

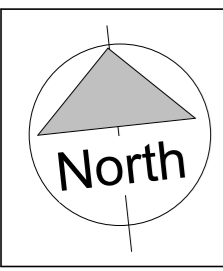



NOTES:
CONTRACTORS MUST VERIFY ALL DIMENSIONS AT THE SITE BEFORE COMENCING ANY WORK.
NO CONSTRUCTION WORK BEFORE BUILDING CONTROL APPROVEL AND STRUCTURAL ENGINEER CONFIRMATION.
ANY DISCREPANCIES TO BE REPORTED TO GRIDKUNE.
ALL DRAWINGS ARE TO BE READ IN CONJUNCTION WITH ALL RELEVANT DRAWINGS AND SPECIFICATIONS.

Rev	Description	Date
A	ADJUSTMENTS ON THE PROPOSED FLATS (INTERNALLY)	12/04/2021

PROJECT TITLE		
Grange Court, 91 Payne Avenue, Hove, BN3 5HD		
Date	Project number	DRWAING NUMBER
12/04/2021	3318	PR-P004

DRAWING TITLE	
Proposed-Third Floor	
CLIENT	
Mr Freifeld	
Scale (@ A3)	Drawn by
1 : 100	Niloufar



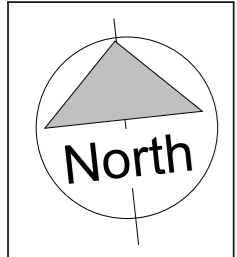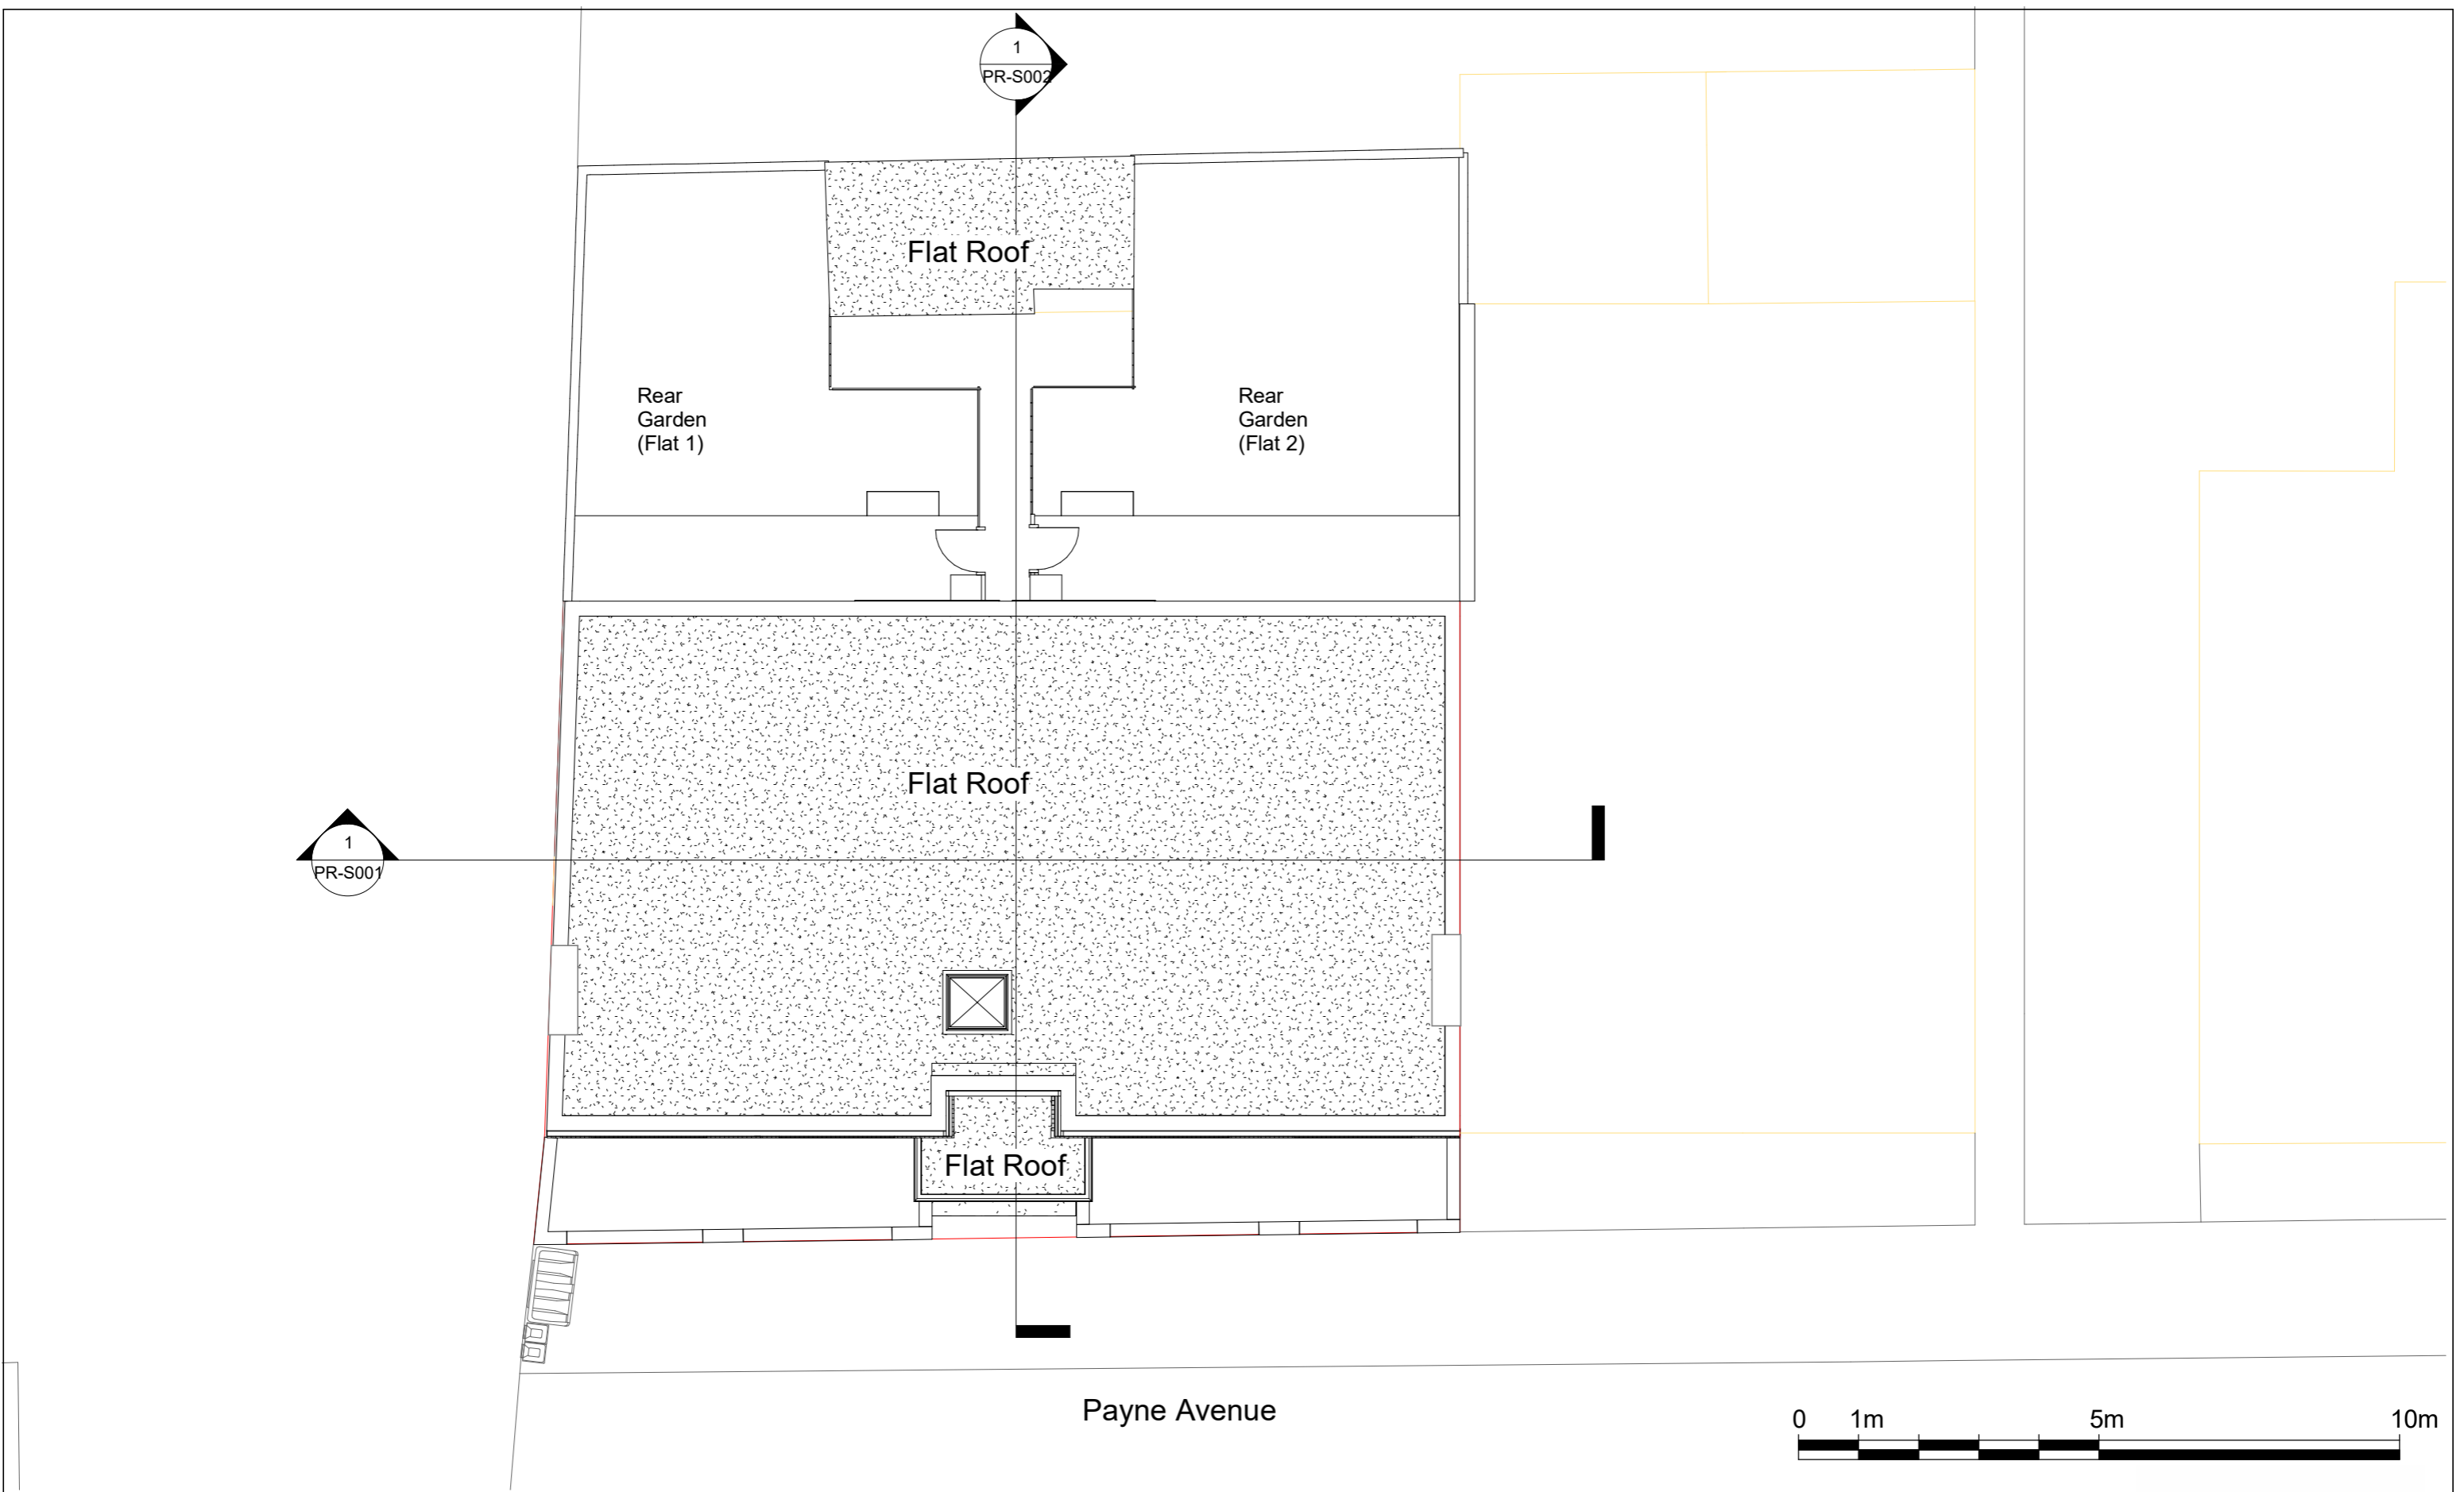

NOTES:
 CONTRACTORS MUST VERIFY ALL DIMENSIONS AT THE SITE BEFORE COMENCING ANY WORK.
 NO CONSTRUCTION WORK BEFORE BUILDING CONTROL APPROVAL AND STRUCTURAL ENGINEER CONFIRMATION.
 ANY DISCREPANCIES TO BE REPORTED TO GRIDKUNE.
 ALL DRAWINGS ARE TO BE READ IN CONJUNCTION WITH ALL RELEVANT DRAWINGS AND SPECIFICATIONS.

Rev	Description	Date
A	ADJUSTMENTS ON THE PROPOSED FLATS (INTERNALLY)	12/04/2021

PROJECT TITLE		
Grange Court, 91 Payne Avenue, Hove, BN3 5HD		
Date	Project number	DRWAING NUMBER
12/04/2021	3318	PR-P005


DRAWING TITLE	
Proposed- Roof Plan	
CLIENT	
Mr Freifeld	
Scale (@ A3)	Drawn by
1 : 100	Niloufar



Rear Elevation



Front Elevation

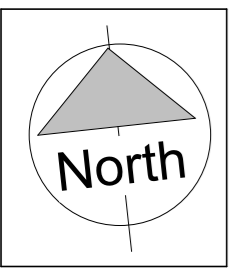




NOTES:
CONTRACTORS MUST VERIFY ALL DIMENSIONS AT THE SITE BEFORE COMENCING ANY WORK.
NO CONSTRUCTION WORK BEFORE BUILDING CONTROL APPROVAL AND STRUCTURAL ENGINEER CONFIRMATION.
ANY DISCREPANCIES TO BE REPORTED TO GRIDKUNE.
ALL DRAWINGS ARE TO BE READ IN CONJUNCTION WITH ALL RELEVANT DRAWINGS AND SPECIFICATIONS.

Rev	Description	Date
A	ADJUSTMENTS ON THE PROPOSED FLATS (INTERNALLY)	12/04/2021

PROJECT TITLE		
Grange Court, 91 Payne Avenue, Hove, BN3 5HD		
Date	Project number	DRWAING NUMBER
12/04/2021	3318	PR-P006

DRAWING TITLE	
Proposed- 3D Model	
CLIENT	
Mr Freifeld	
Scale (@ A3)	Drawn by
	Niloufar



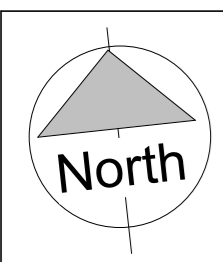 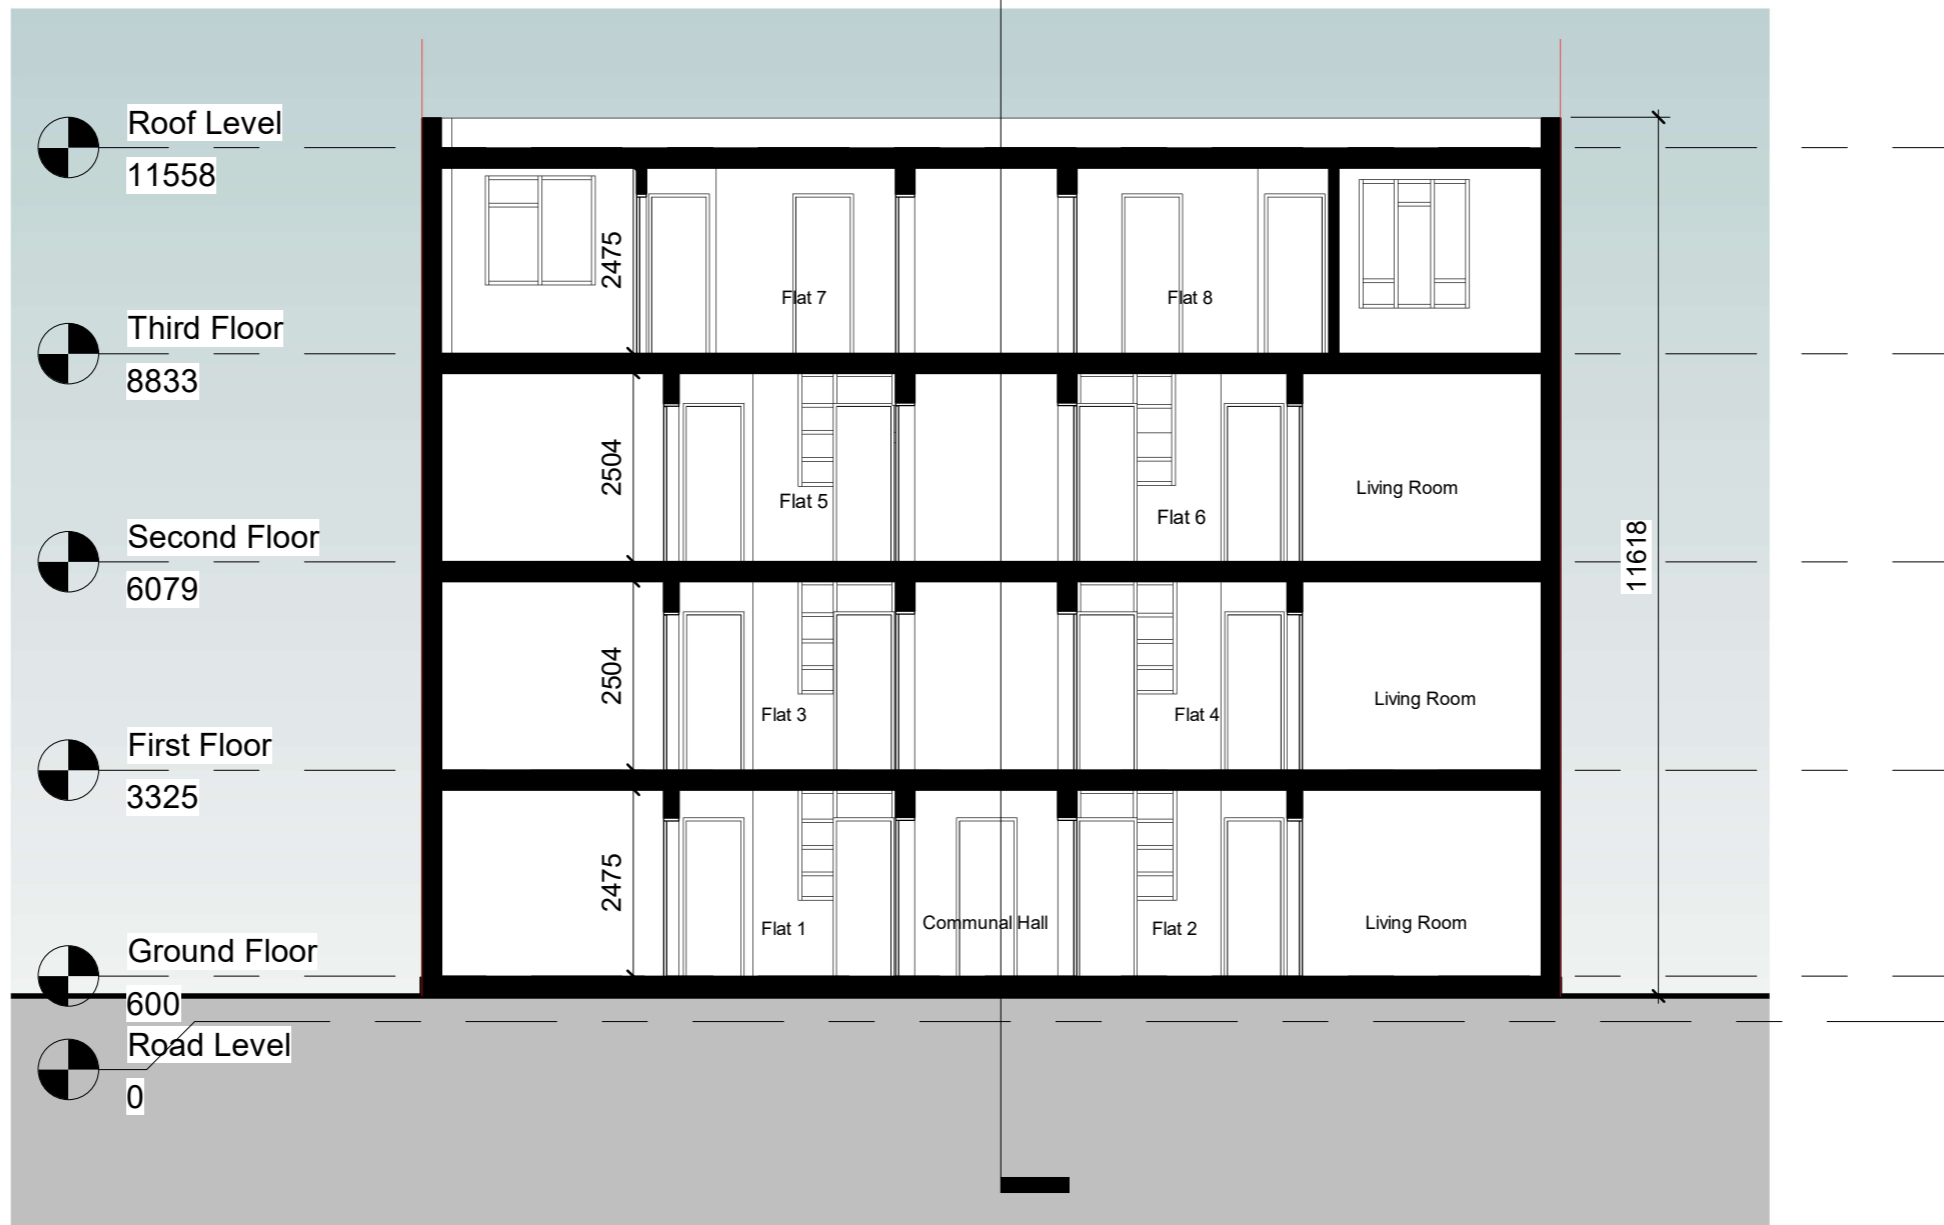



NOTES:
CONTRACTORS MUST VERIFY ALL DIMENSIONS AT THE SITE BEFORE COMENCING ANY WORK.
NO CONSTRUCTION WORK BEFORE BUILDING CONTROL APPROVAL AND STRUCTURAL ENGINEER CONFIRMATION.
ANY DISCREPANCIES TO BE REPORTED TO GRIDKUNE.
ALL DRAWINGS ARE TO BE READ IN CONJUNCTION WITH ALL RELEVANT DRAWINGS AND SPECIFICATIONS.

Rev	Description	Date
A	ADJUSTMENTS ON THE PROPOSED FLATS (INTERNALLY)	12/04/2021

PROJECT TITLE		
Grange Court, 91 Payne Avenue, Hove, BN3 5HD		
Date	Project number	DRWAING NUMBER
12/04/2021	3318	PR-S001

DRAWING TITLE	
Proposed-Section AA	
CLIENT	
Mr Freifeld	
Scale (@ A3)	Drawn by
1 : 100	Niloufar



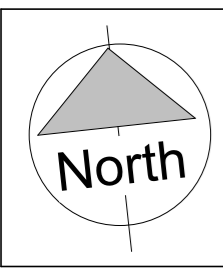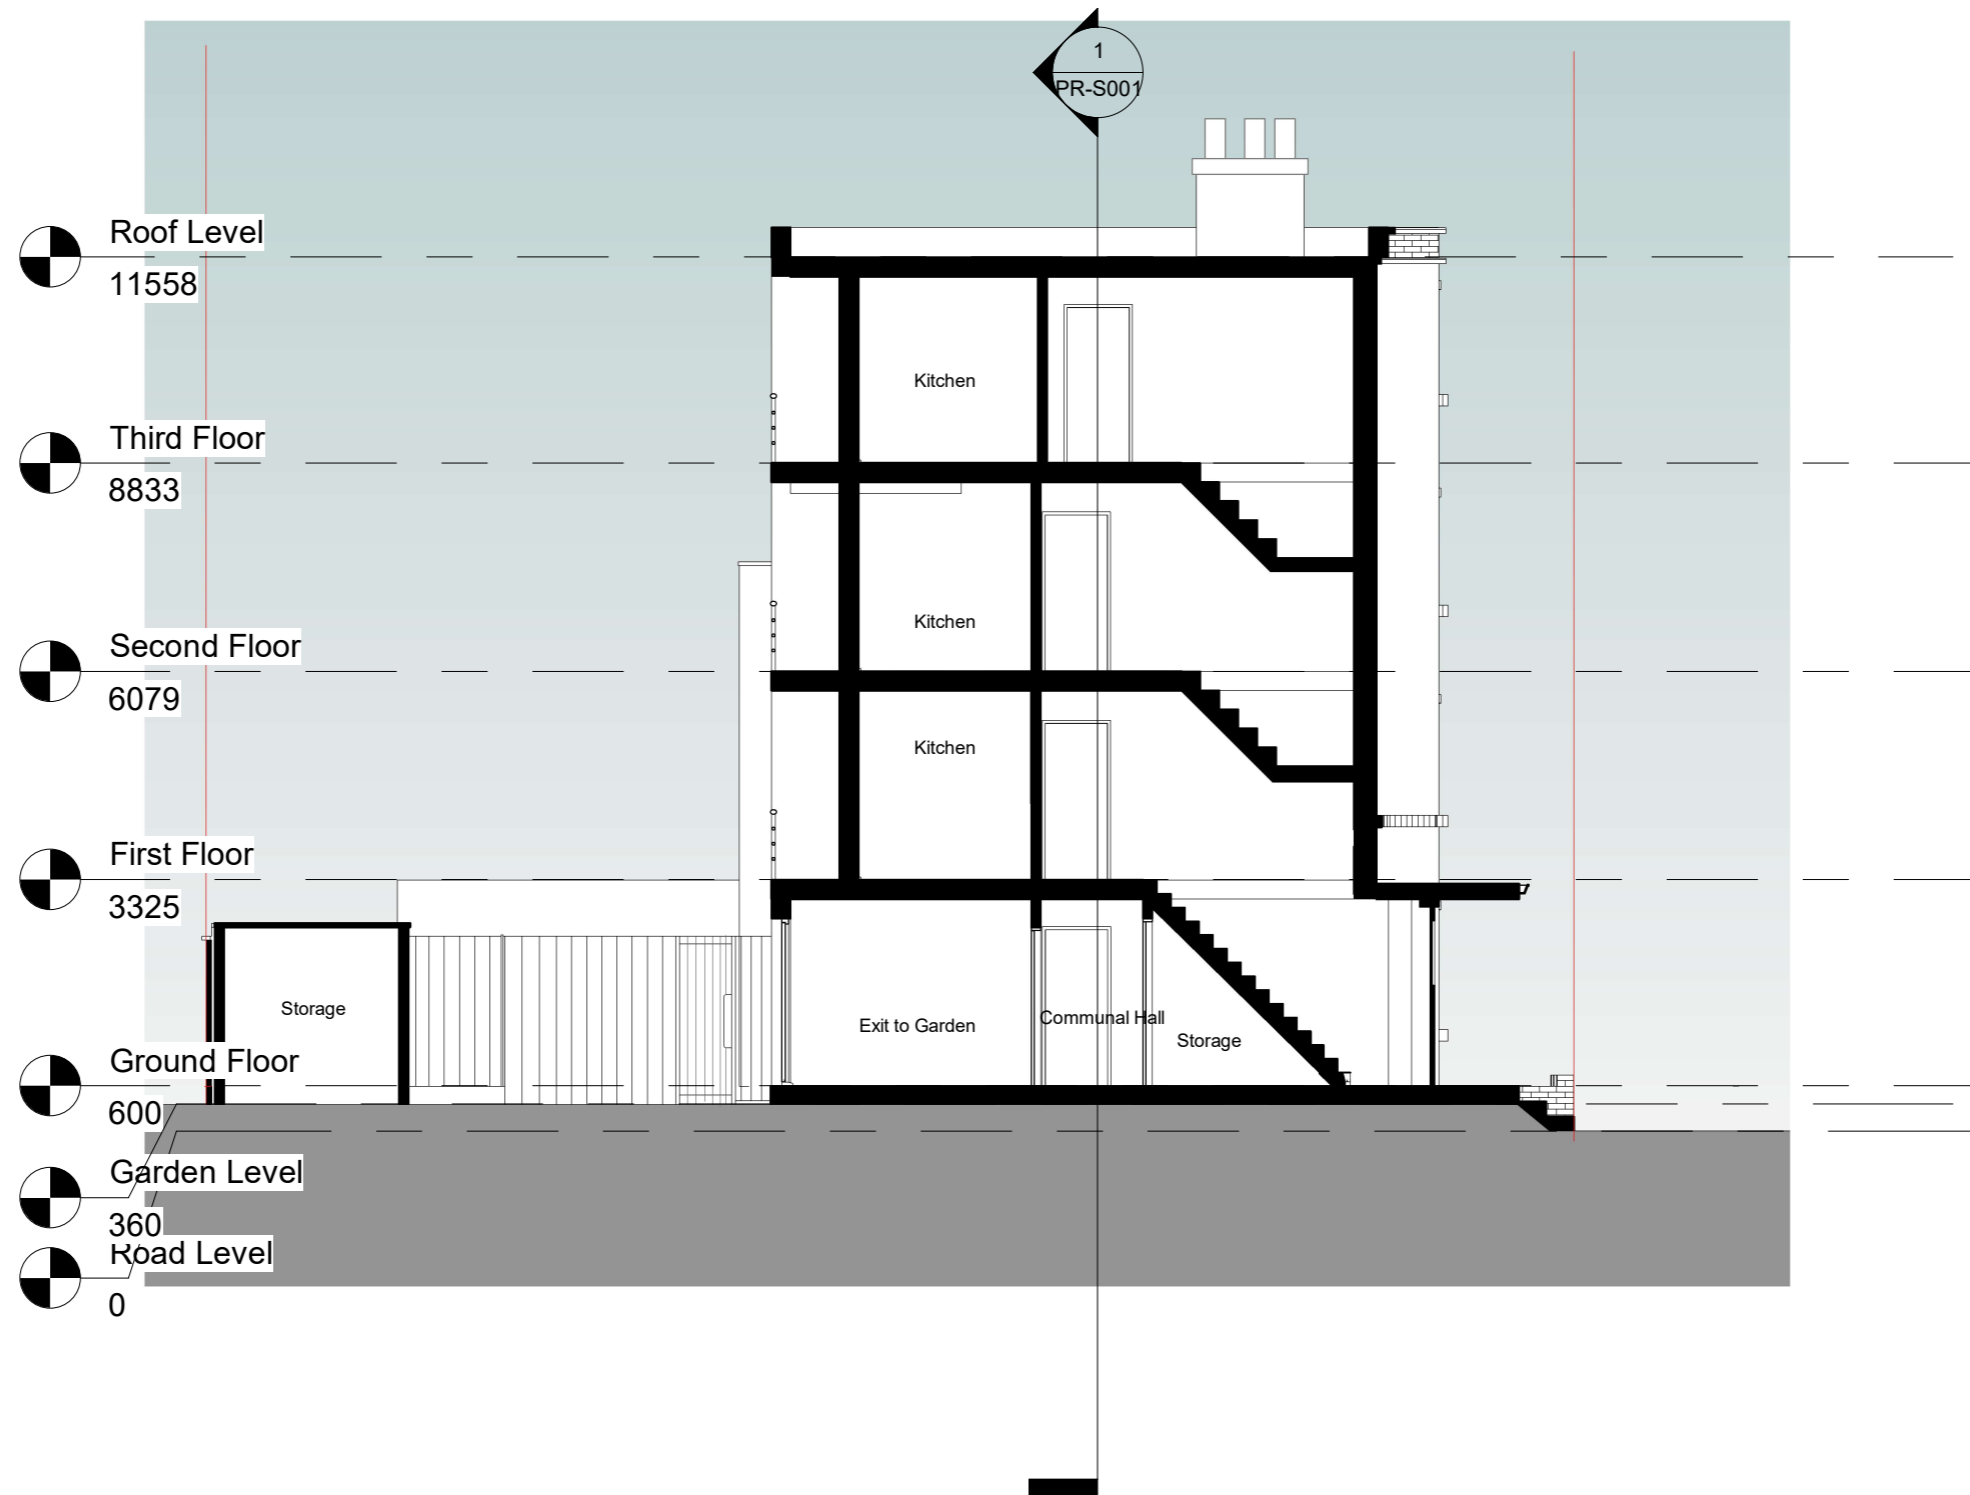

NOTES:
 CONTRACTORS MUST VERIFY ALL DIMENSIONS AT THE SITE BEFORE COMENCING ANY WORK.
 NO CONSTRUCTION WORK BEFORE BUILDING CONTROL APPROVAL AND STRUCTURAL ENGINEER CONFIRMATION.
 ANY DISCREPANCIES TO BE REPORTED TO GRIDKUNE.
 ALL DRAWINGS ARE TO BE READ IN CONJUNCTION WITH ALL RELEVANT DRAWINGS AND SPECIFICATIONS.

Rev	Description	Date
A	ADJUSTMENTS ON THE PROPOSED FLATS (INTERNALLY)	12/04/2021

PROJECT TITLE		
Grange Court, 91 Payne Avenue, Hove, BN3 5HD		
Date	Project number	DRWAING NUMBER
12/04/2021	3318	PR-S002

DRAWING TITLE	
Proposed-Section BB	
CLIENT	
Mr Freifeld	
Scale (@ A3)	Drawn by
1 : 100	Niloufar

