



EXISTING GROUND FLOOR PLAN
1:200 @ A2

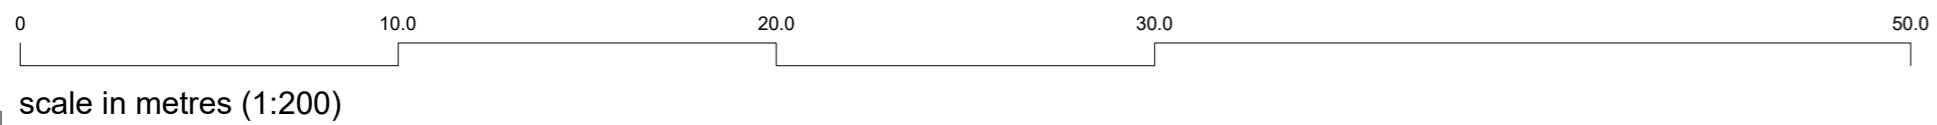

H			
G			
F			
E			
D			
C			
B			
A	xxxxxxxxxxxxxxxxxxxxxxxxxxxxxxxx	INITIALS	XX.XX.XX
REVISION	DESCRIPTION	NAME	DATE

ESTATES & FACILITIES
 BRIGGS UNIT
 BRIGHTON GENERAL HOSPITAL
 ELM GROVE
 BRIGHTON
 BN EW

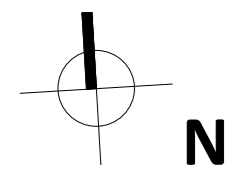

Title:
PORTSLADE HEALTH CENTRE
 EXISTING GROUND FLOOR PLAN

Drawing status:
PLANNING

Scheme No:
T4975 Revision:
 -

Drawn by: Date: Scale: Checked by: Sheet No:
 YM 02/02/2024 1:200 @ A2 GP **EX02**