


50.0

PROPOSED REAR ELEVATION (EAST) 1:200 @ A2

30.0

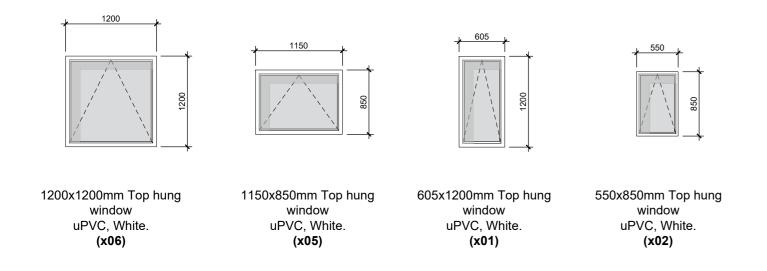

20.0

CONTRACTOR TO ALLOW FOR SUITABLE AND SAVE / SCAFFOLDING ACCESS.

ALL WINDOWS TO BE REPLACED AND INSTALLED AS PER MANUFACTURE INSTRUCTIONS

DIMENSIONS TO BE TAKEN ON-SITE BY CONTRACTOR

INITIALS XX.XX.XX REVISION NAME DATE DESCRIPTION

ESTATES & FACILITIES BRIGGS UNIT BRIGHTON GENERAL HOSPITAL **ELM GROVE** BRIGHTON BN EW

Sussex Community NHS Foundation Trust

PORTSLADE HEALTH CENTRE

PROPOSED REAR ELEVATION

Drawing status: T4975 **PLANNING** Drawn by: PR07 Scale: 1:200 @ A2 GP ΥM 06/02/2024

scale in metres (1:200)

10.0