




Existing Ground Floor Plan

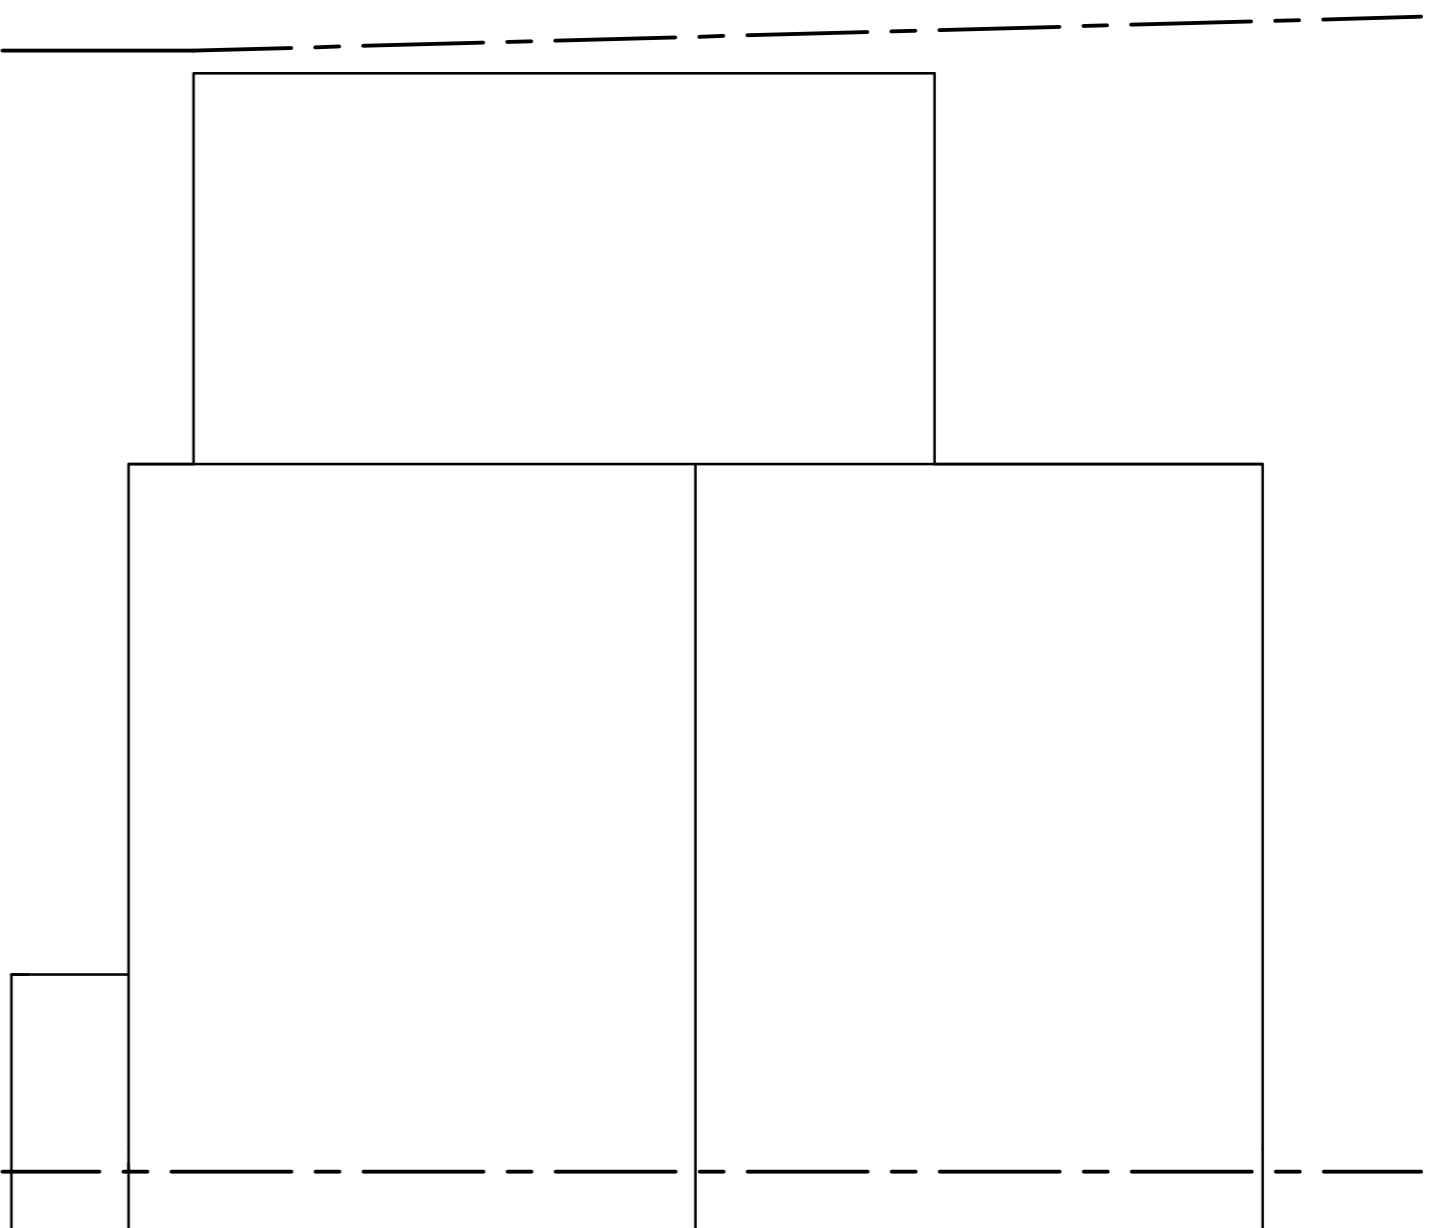









Existing Roof Plan

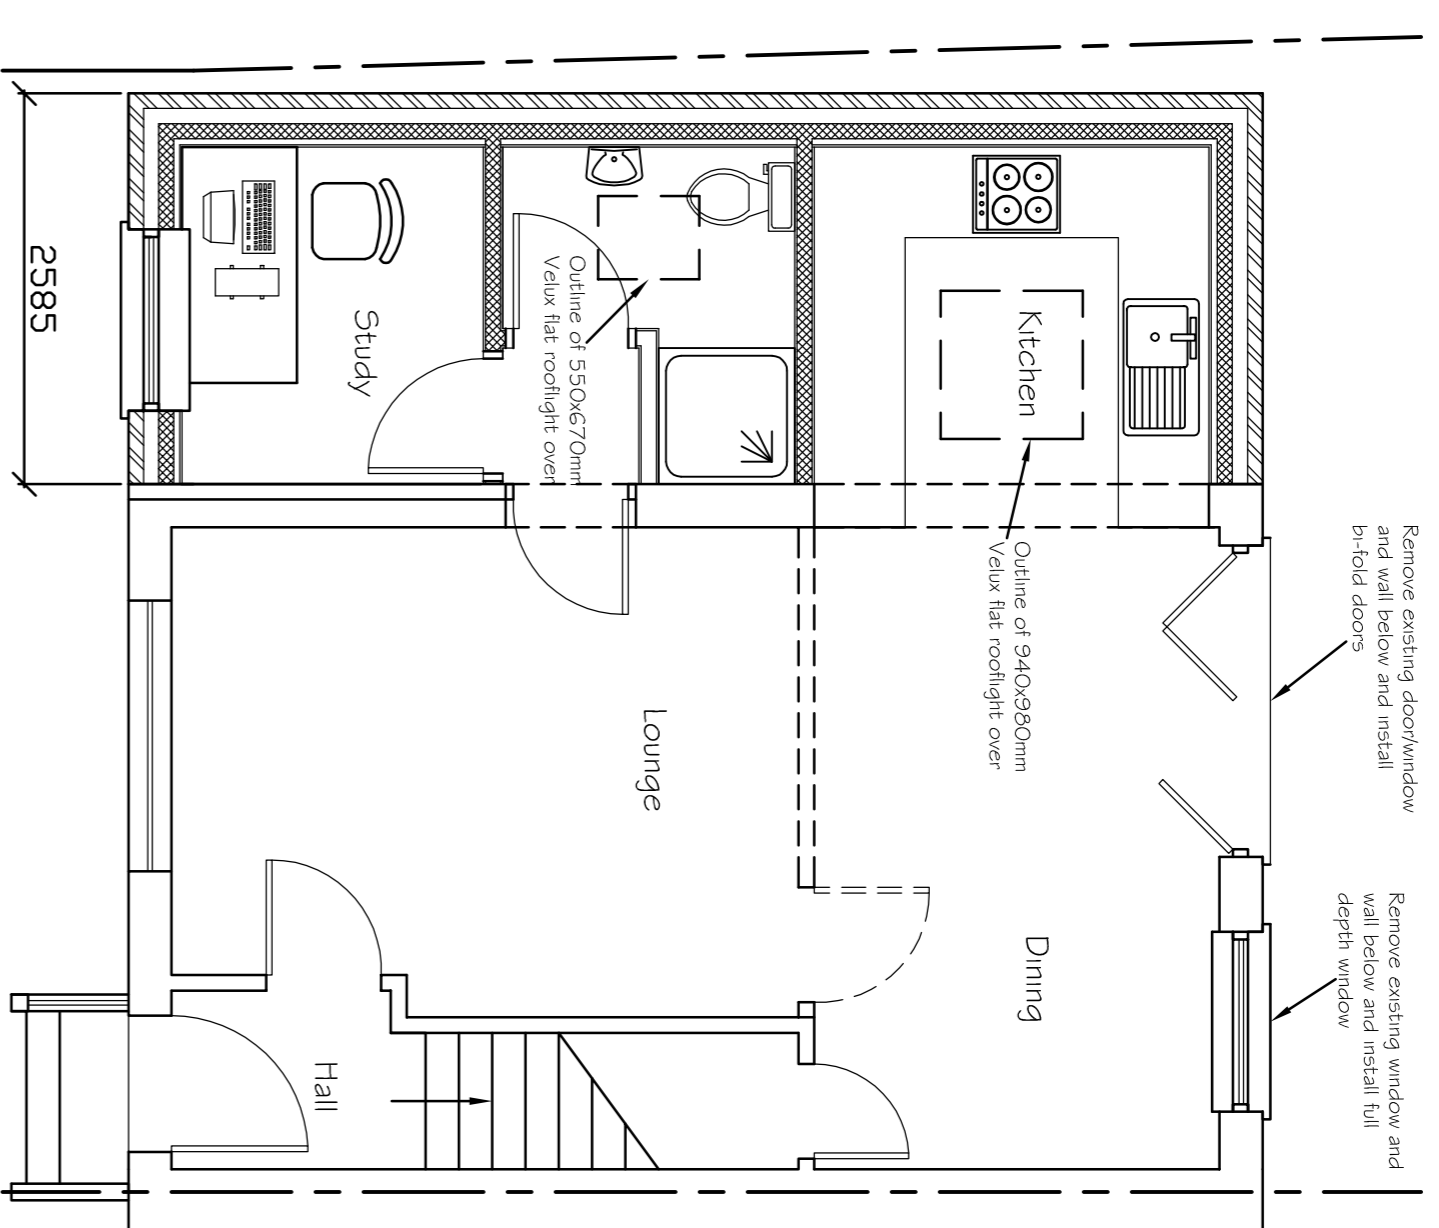

Proposed Ground Floor Plan

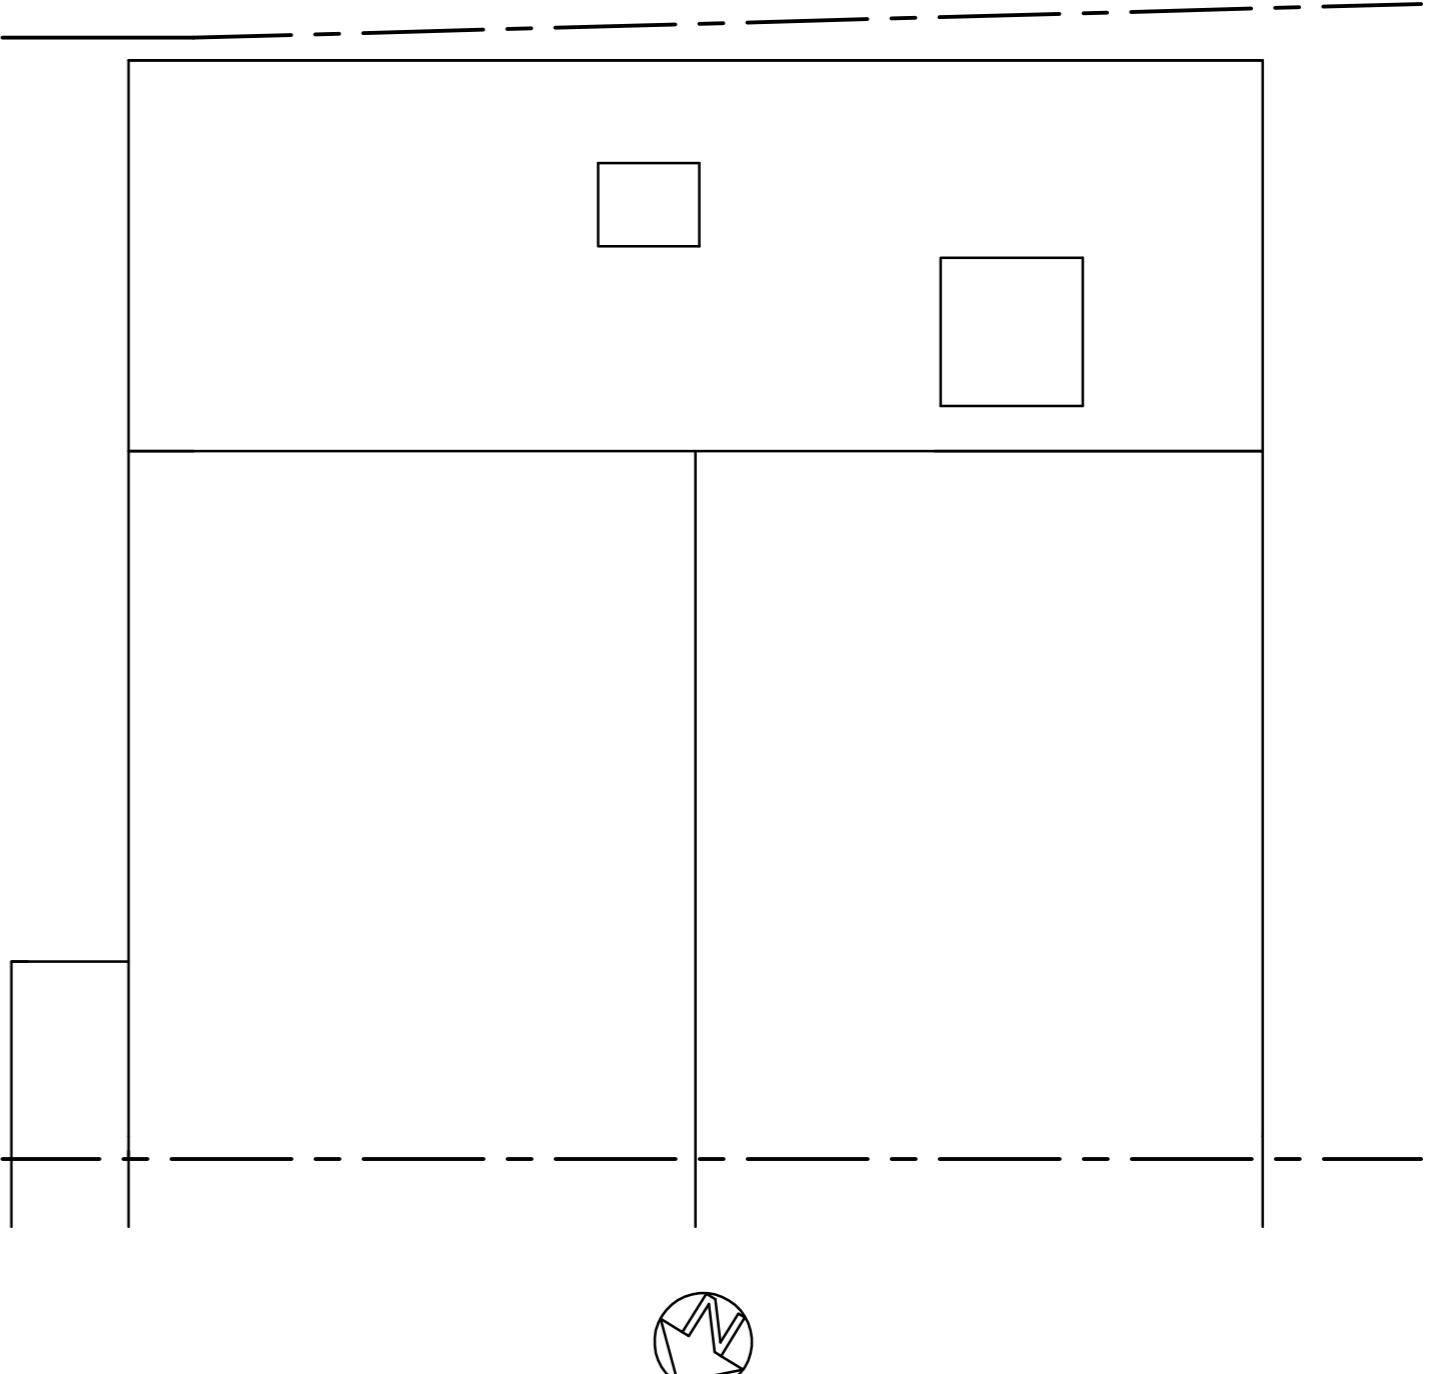

Proposed Roof Plan

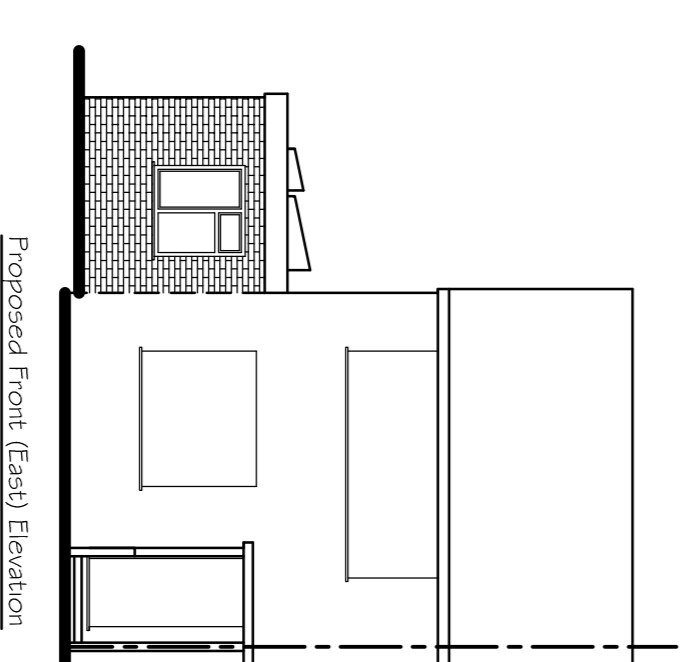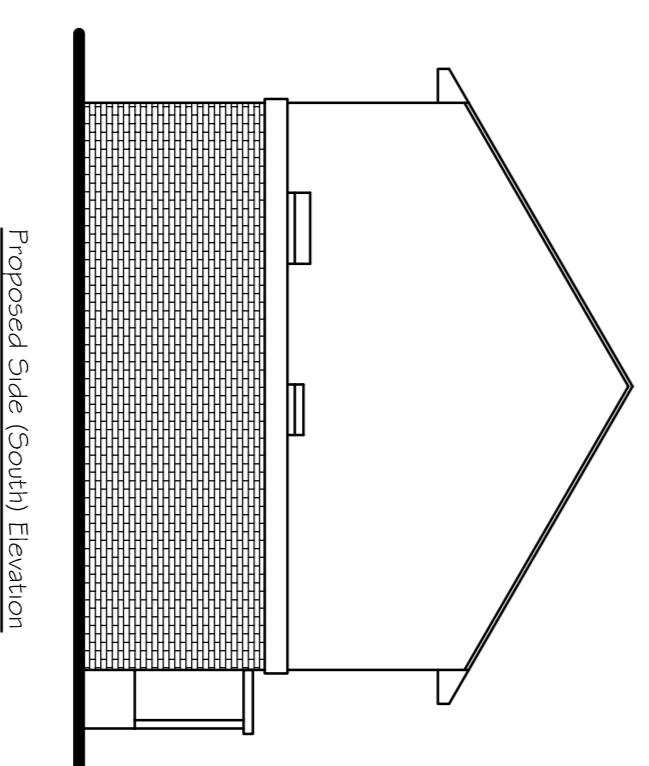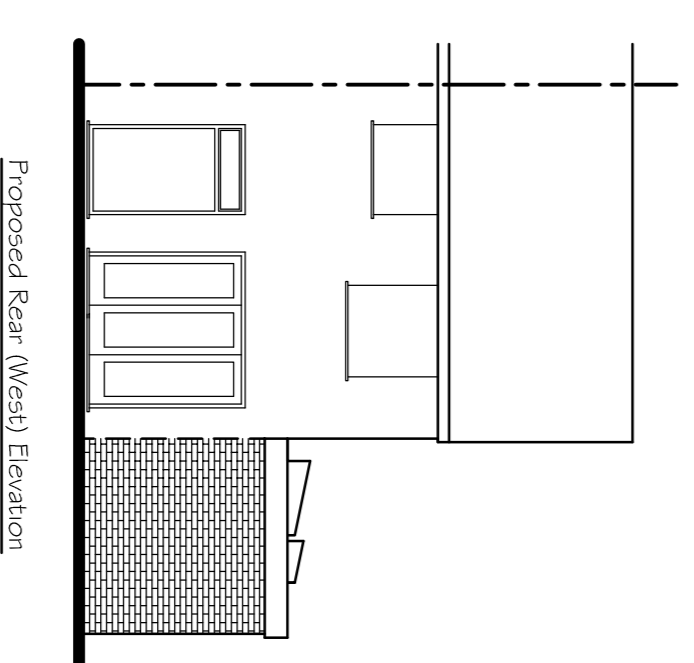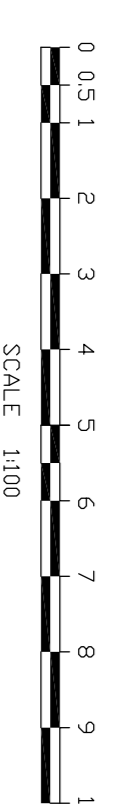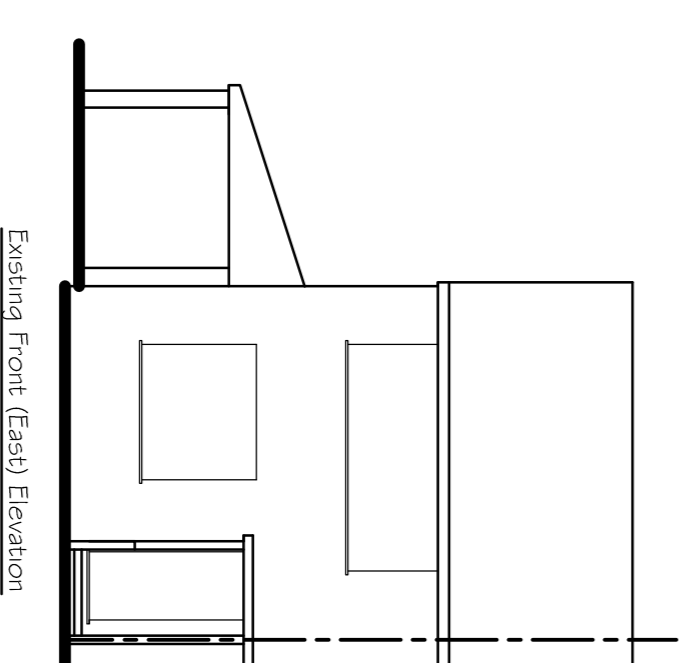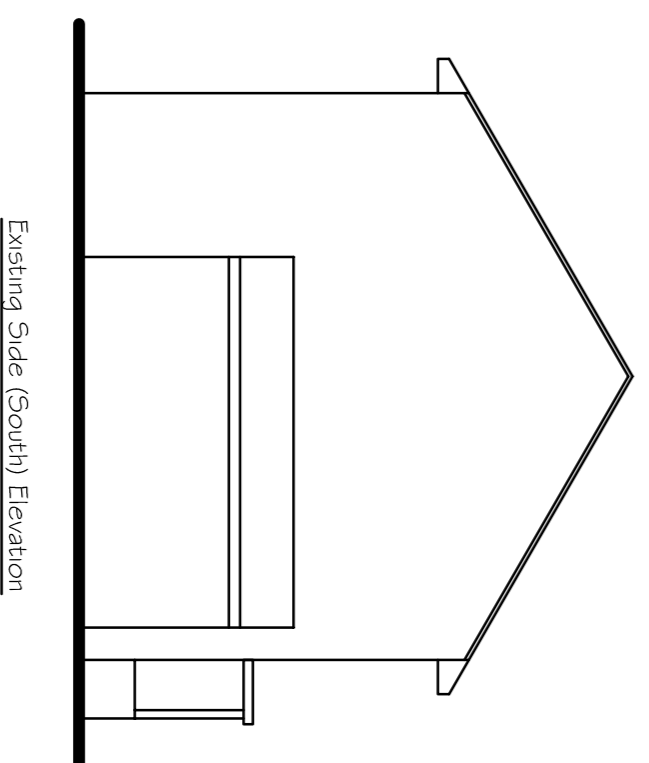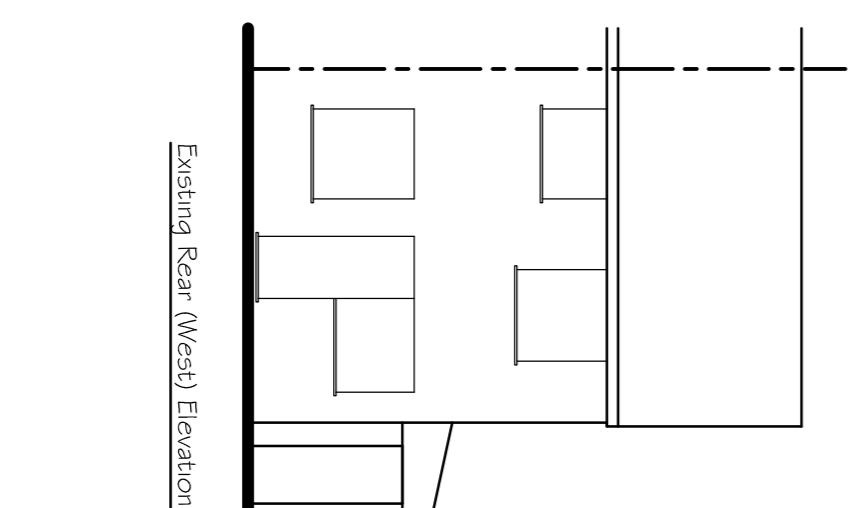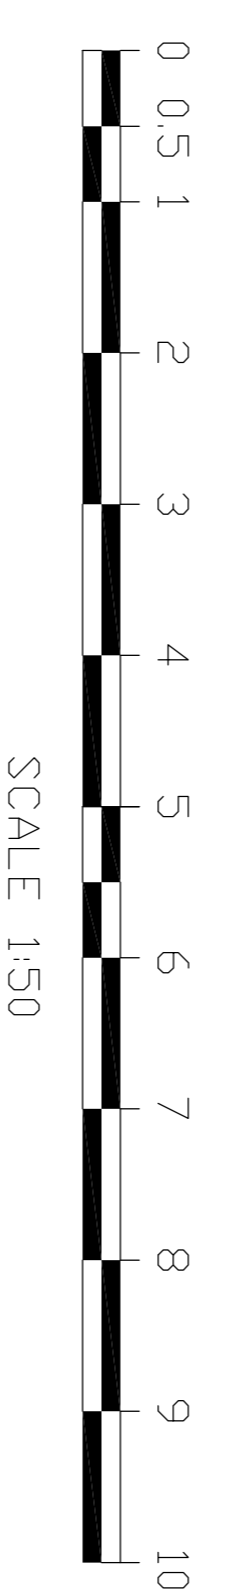

Tony Rogers
Building Consultants

Address: 40 Dawn Crescent, Upper Beeding
West Sussex, BN24 3WH
Telephone: 01903 815225 Fax: 01903 815225

Rev.	Date	Revision Description

Client: Mr & Mrs R Fairbairn

Address: 29 Dean Gardens
Portslade
East Sussex
BN41 2FW

Project: Proposed single storey
side extension

Scale: 1:50 1:100
Paper Size A1

Date: Feb 2024

Drawing No: 24/1568/O1

Drawn By: AMR Revision: