



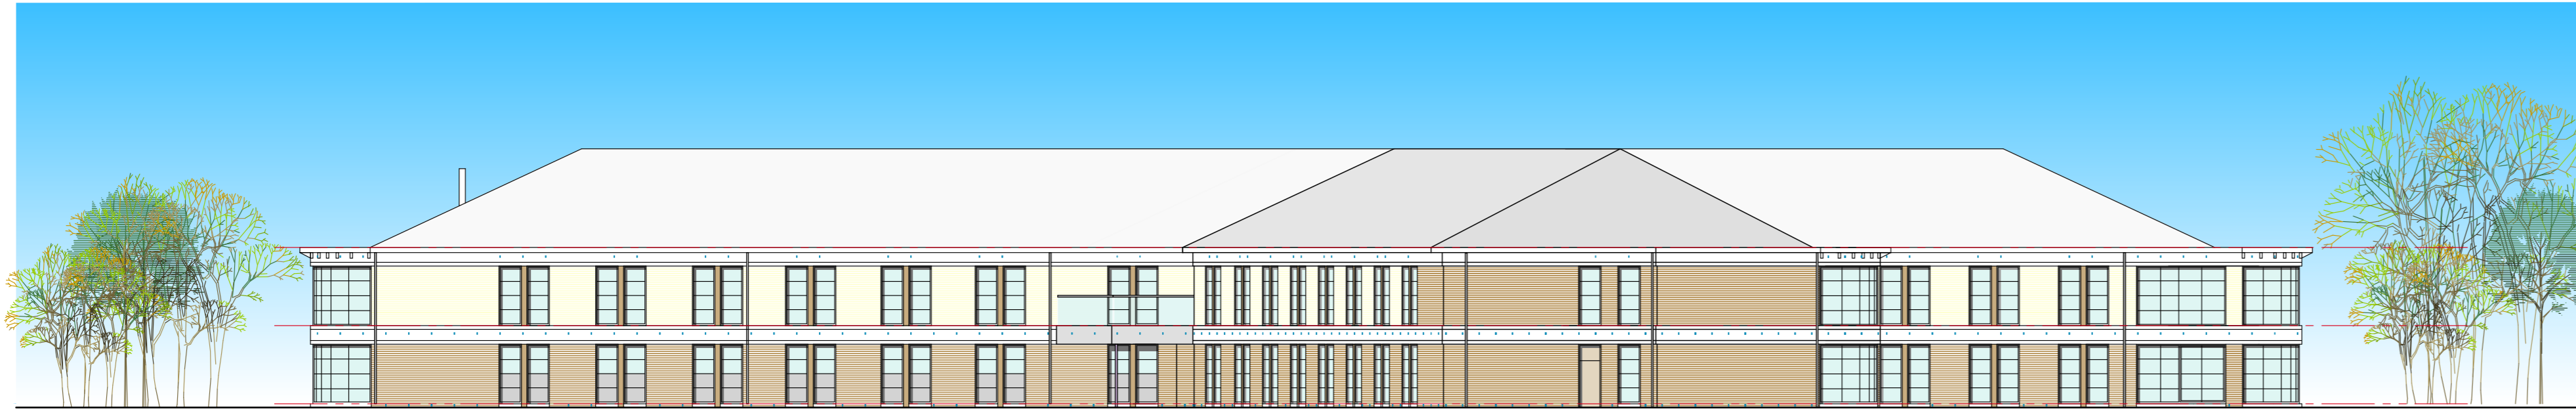


North East Elevation

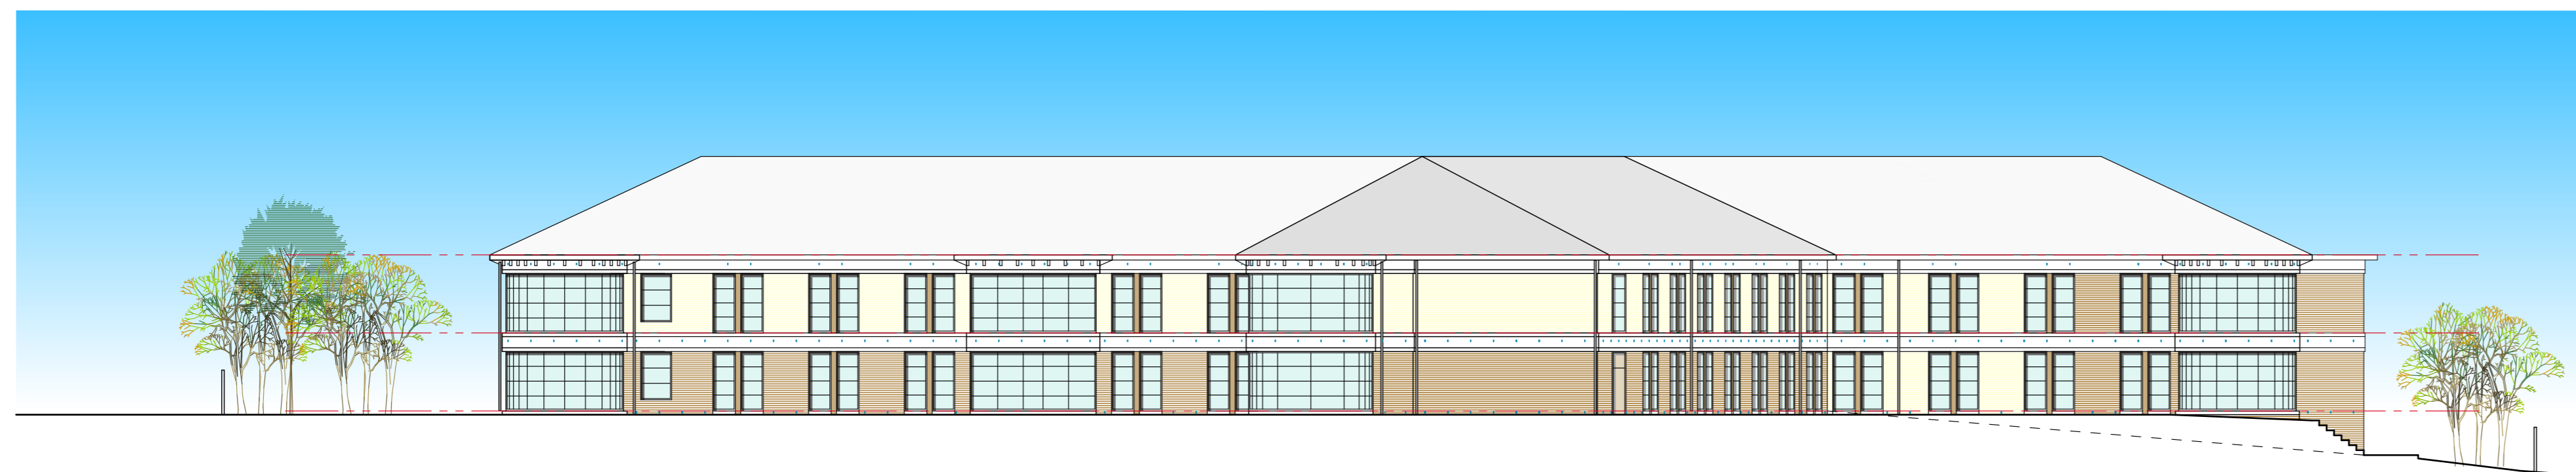


North End Elevation



South West End Elevation

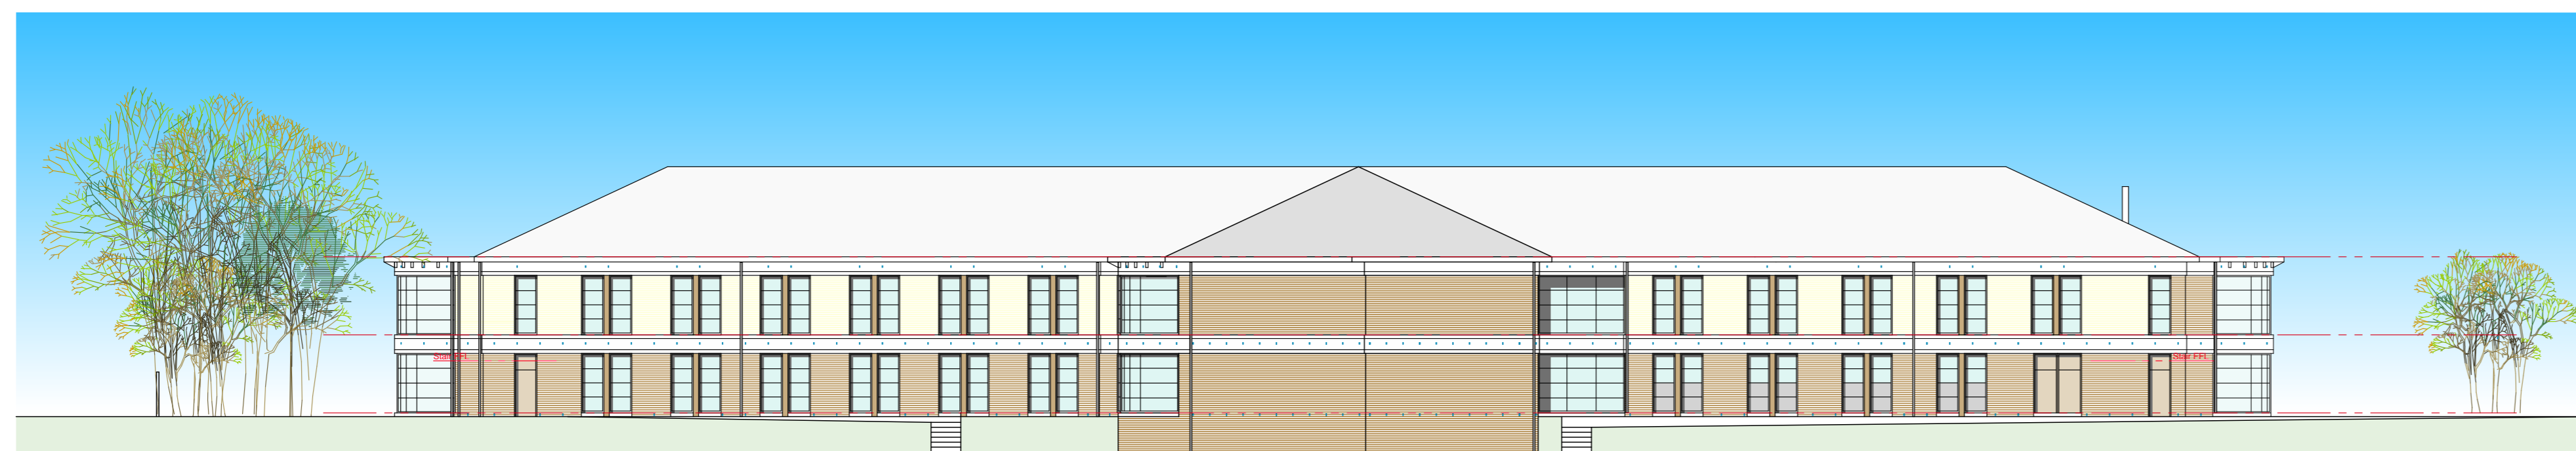

South Elevation

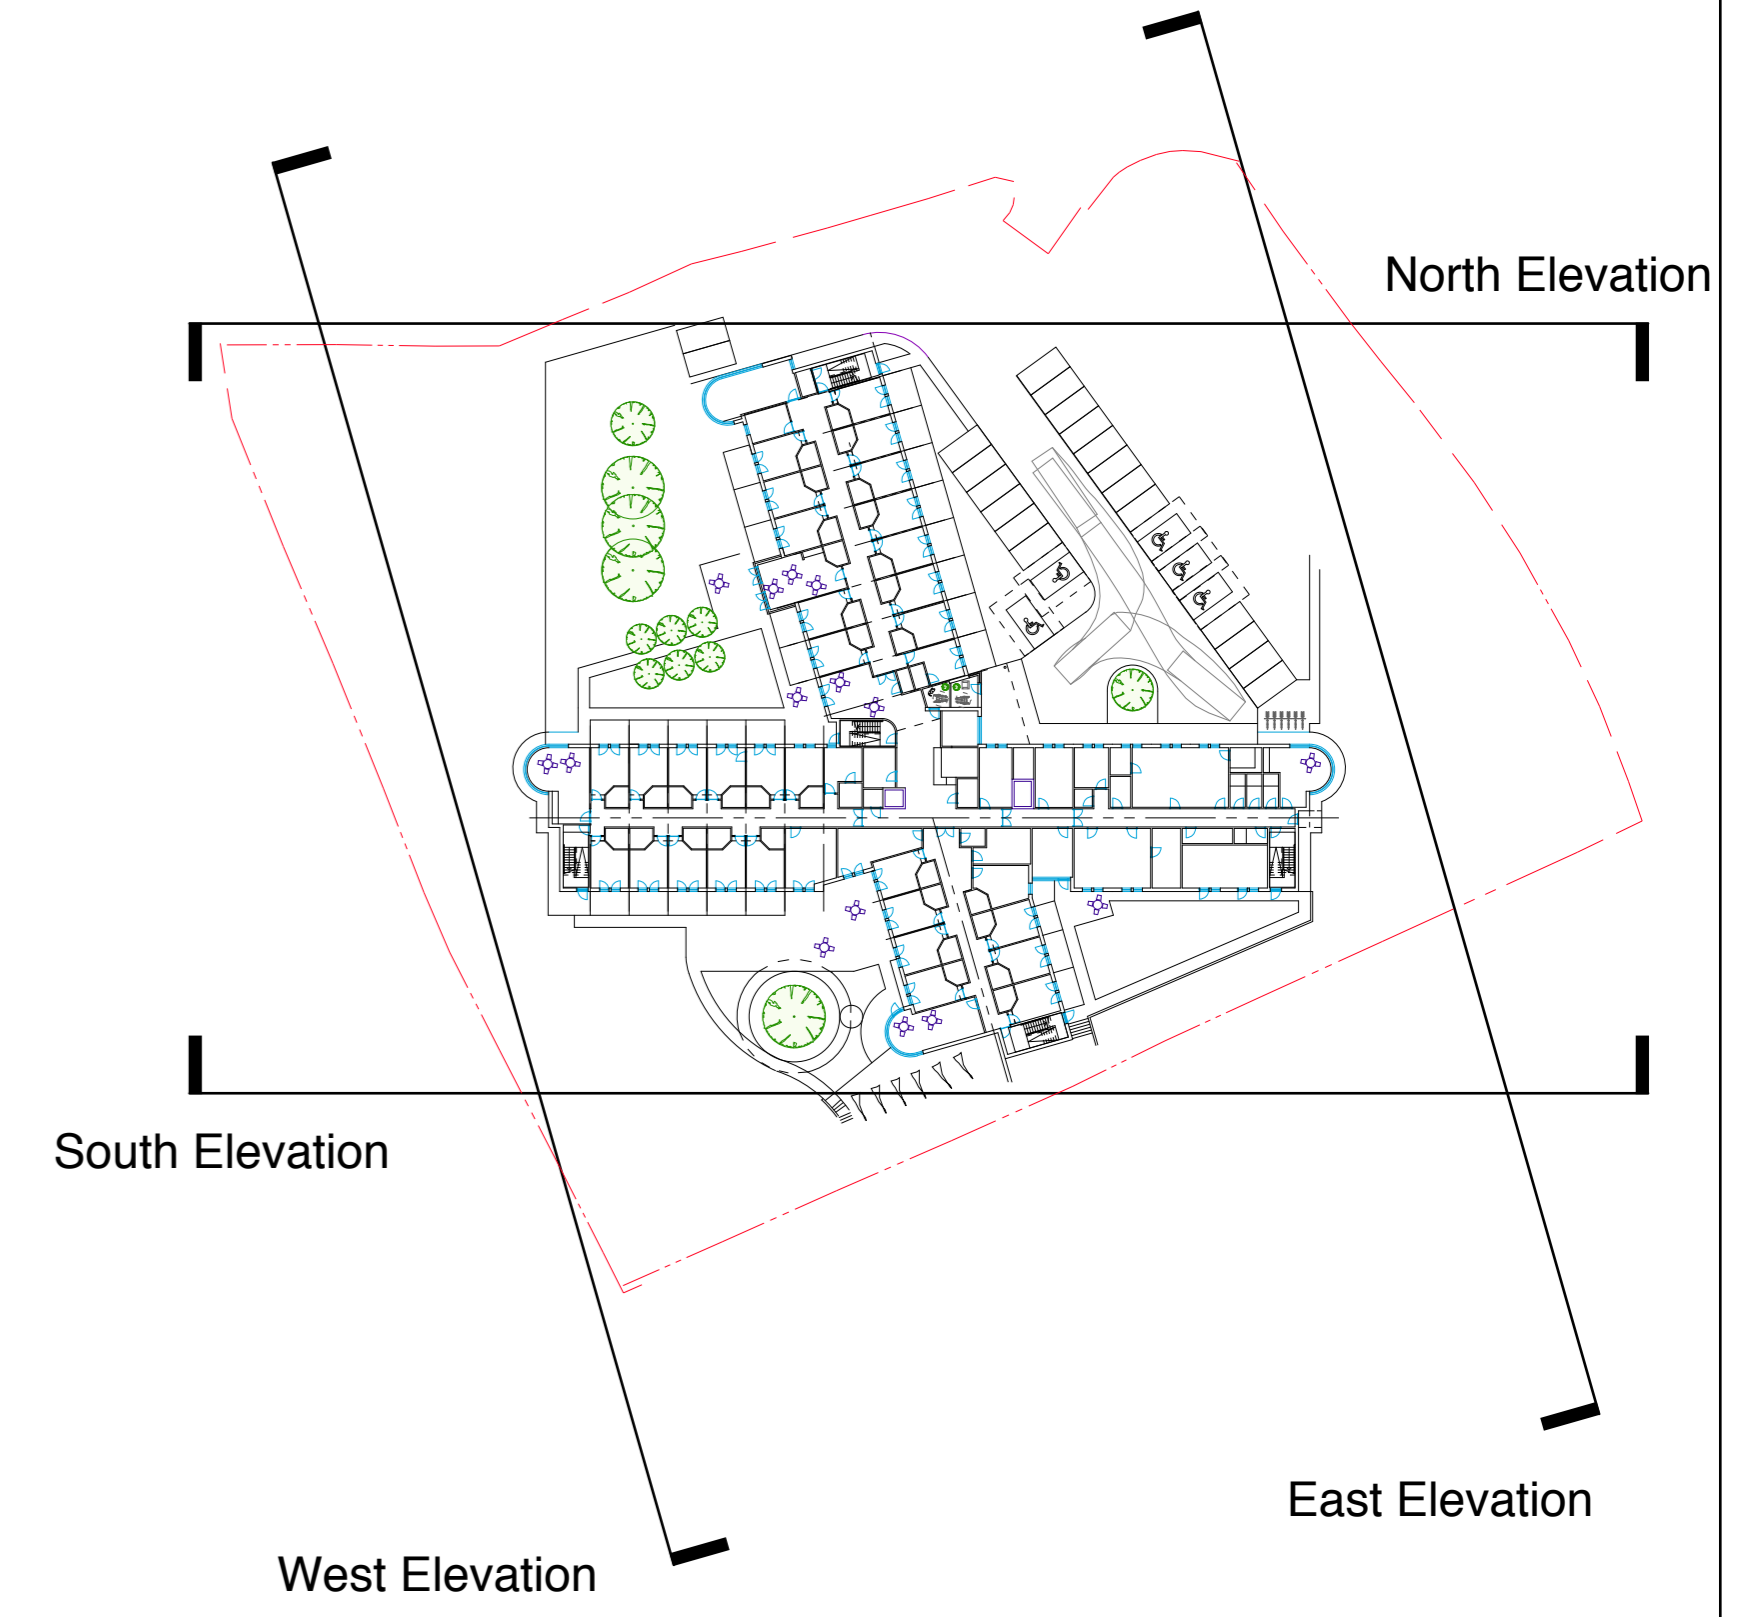

CONSTRUCTION

REVISIONS & ADDITIONS	DATE	BY

PROJECT
**Priory CC17 Limited,
 Proposed Care Home at Ancaster
 House, Crieff.**

DRAWING TITLE
Elevations as Existing

ROBERT POTTER & PARTNERS
 CHARTERED ARCHITECTS & PROJECT MANAGERS

7 MILLER ROAD, AYR KAT 2AX 01292 - 261228
 51 NEWALL TERRACE, DUMFRIES DG1 1LN 01387 - 255509
 169 ELDERSLIE STREET, GLASGOW G3 7JR 0141 - 332 9111
 2 KINGDOM STREET, LONDON W2 6BD 020 3479 5931

SCALE	1:200@A1	6390/303
DATE	Mar. 2024	
DRAWN BY	ARN	
CHECKED BY		REVISION

