




EXISTING REAR ELEVATION

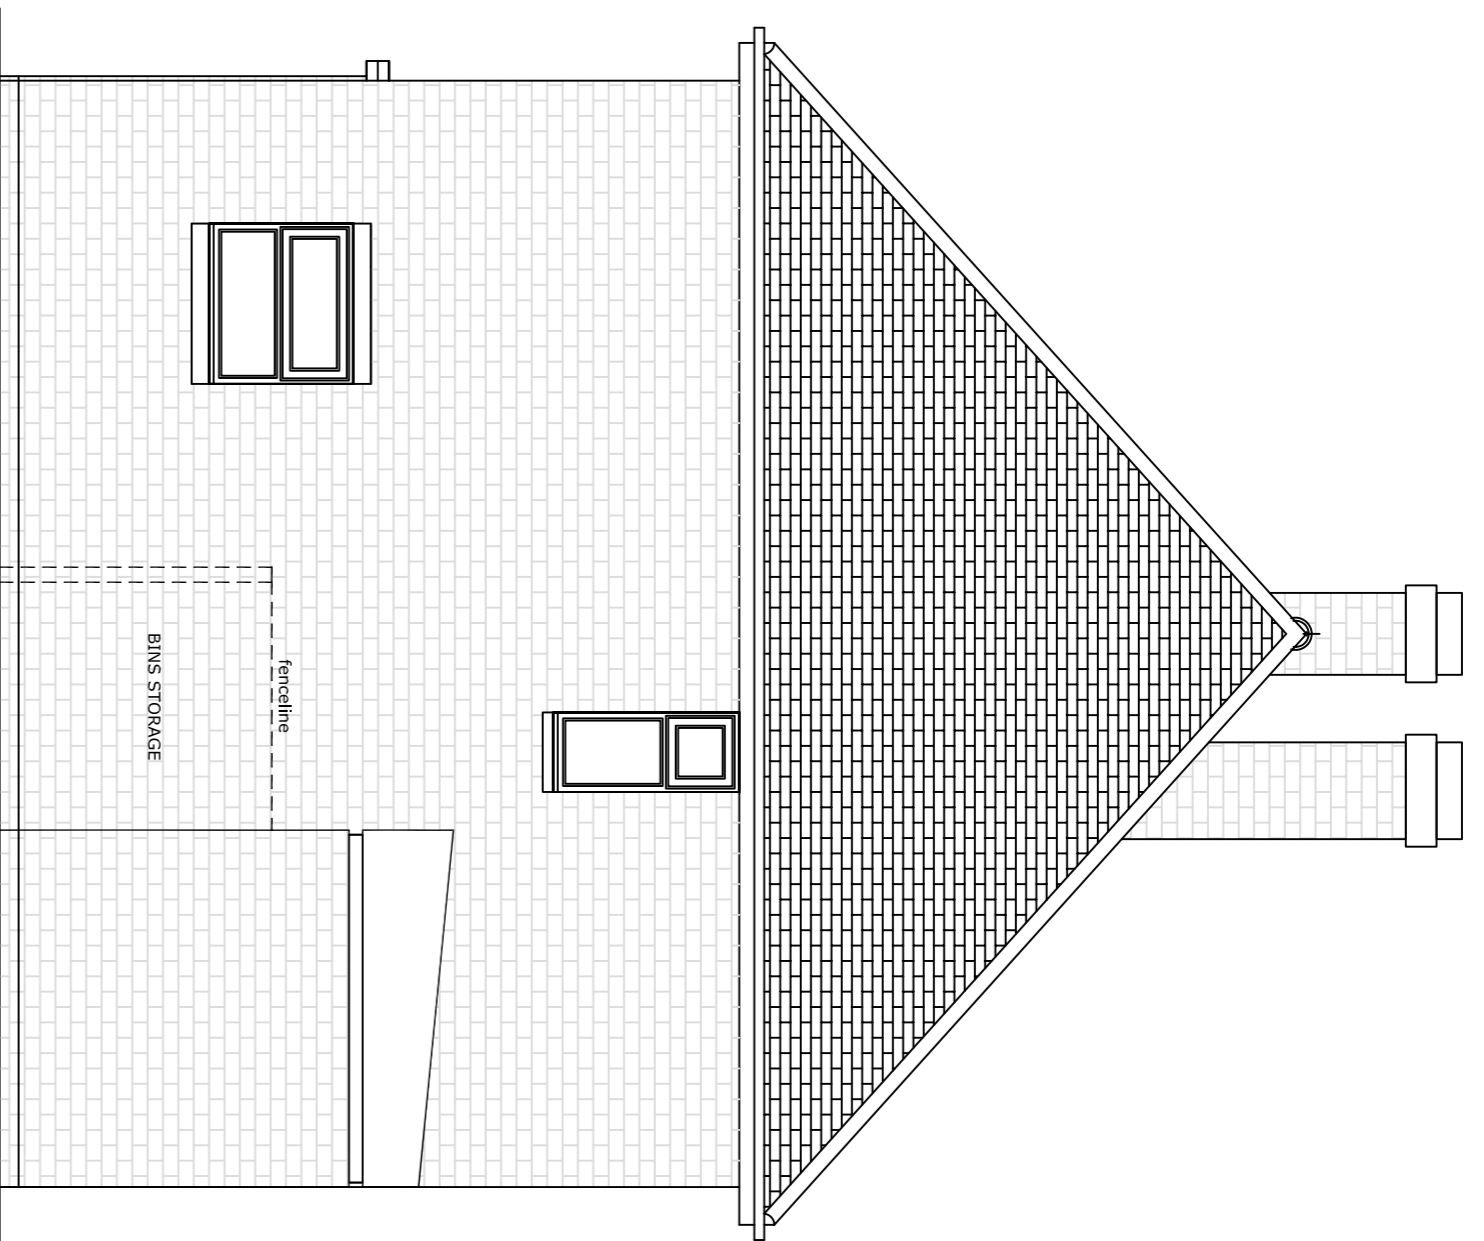


EXISTING SIDE ELEVATION

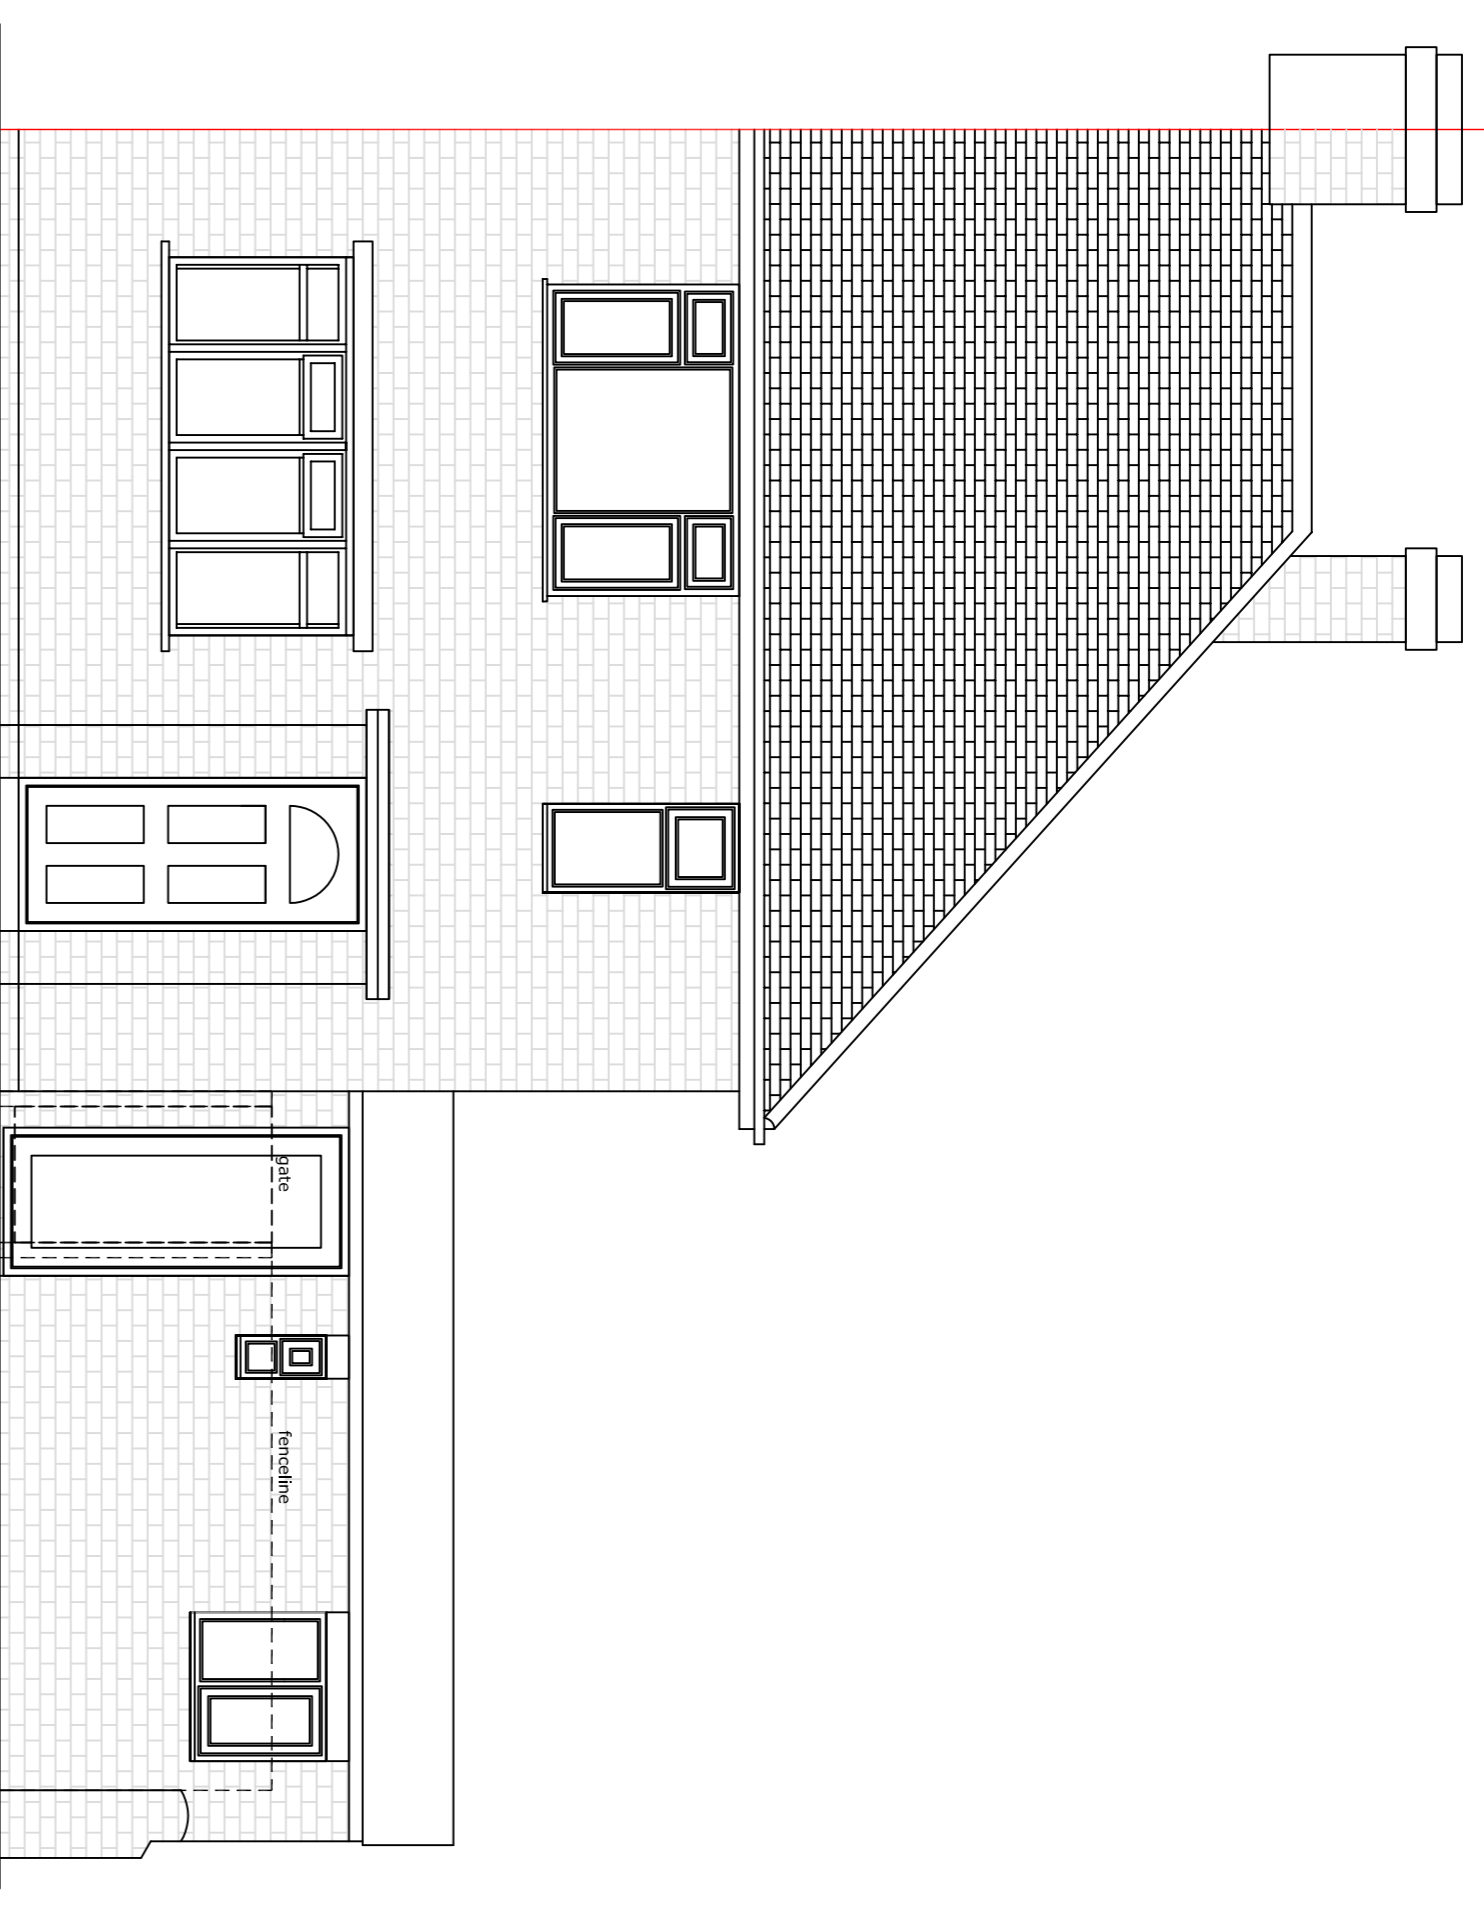

EXISTING FRONT ELEVATION

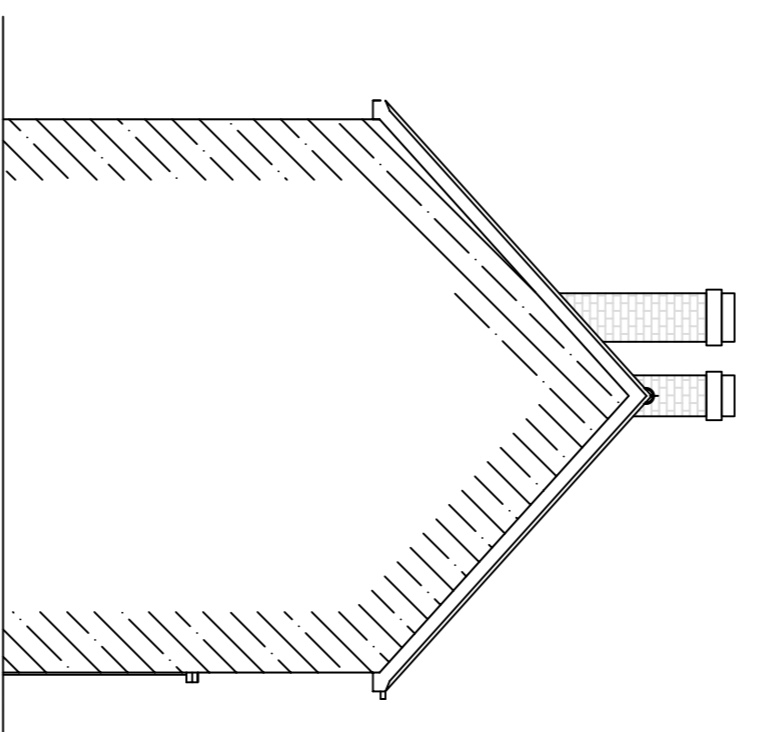


EXISTING SECTIONAL ELEVATION 1:100

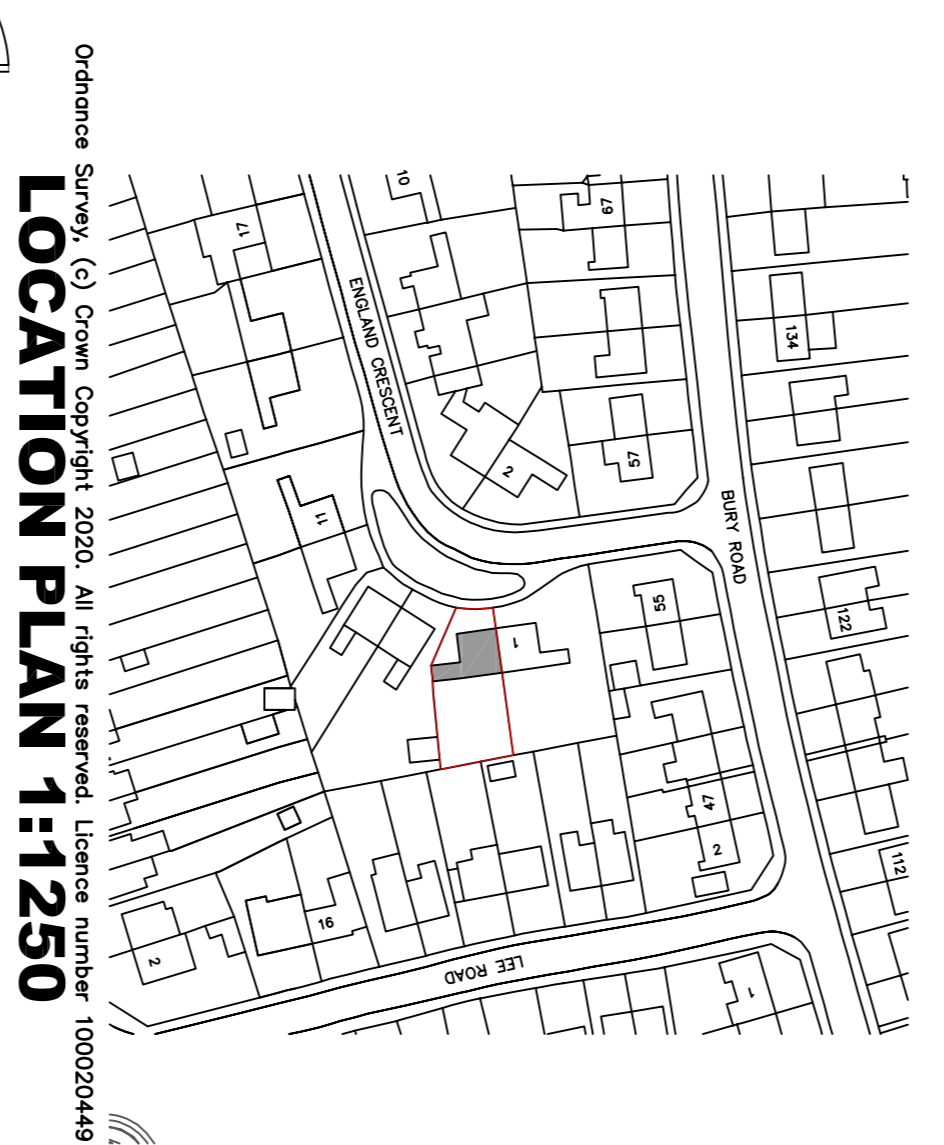


LOCATION PLAN 1:1250

Ordnance Survey, (c) Crown Copyright 2020. All rights reserved. Licence number 100020449

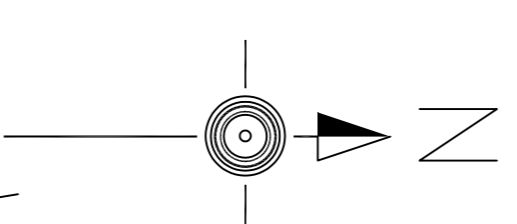

(c) This drawing is copyright. DO NOT SCALE FROM THIS DRAWING. Dimensions to be checked on site prior to work being carried out. This drawing is for the purpose of providing information in connection with all other drawings and should not be used in conjunction with any other drawings and information in connection with the scheme. Any use of this drawing without the written permission of Plan-It Partnership Limited is prohibited. No liability is accepted for any errors or omissions. No unauthorized copying or reproduction of this drawing without prior written permission from Plan-It Partnership Limited.

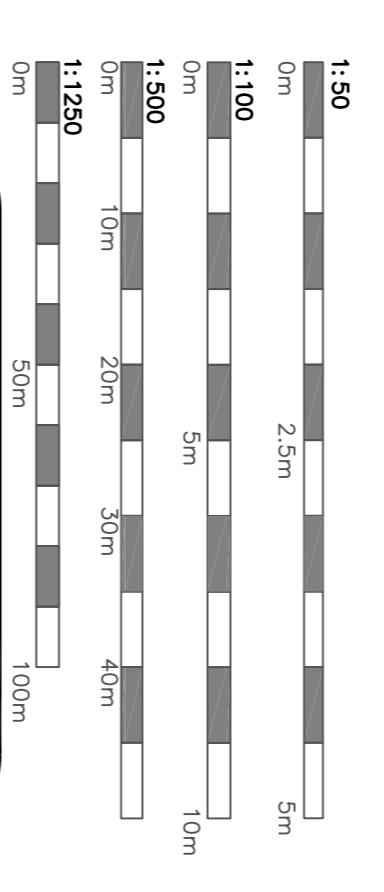


Plan-It Partnership
 home architecture
 70 Priory Road, Kenilworth, CV8 1LQ
 Telephone : 01926 350883

No.	Revision/Issue	Date
001	bin store added	20.11
001	Planning Submission	26.01


Drawing Name
C3 residential to C4 HMO.
Existing Plans and Elevations

Project Name and Address
 3 England Crescent
 Leamington Spa
 CV31 3JH


Project	MR640	Sheet
Date	29.09.2023	001A
Scale	1:50&1:100	

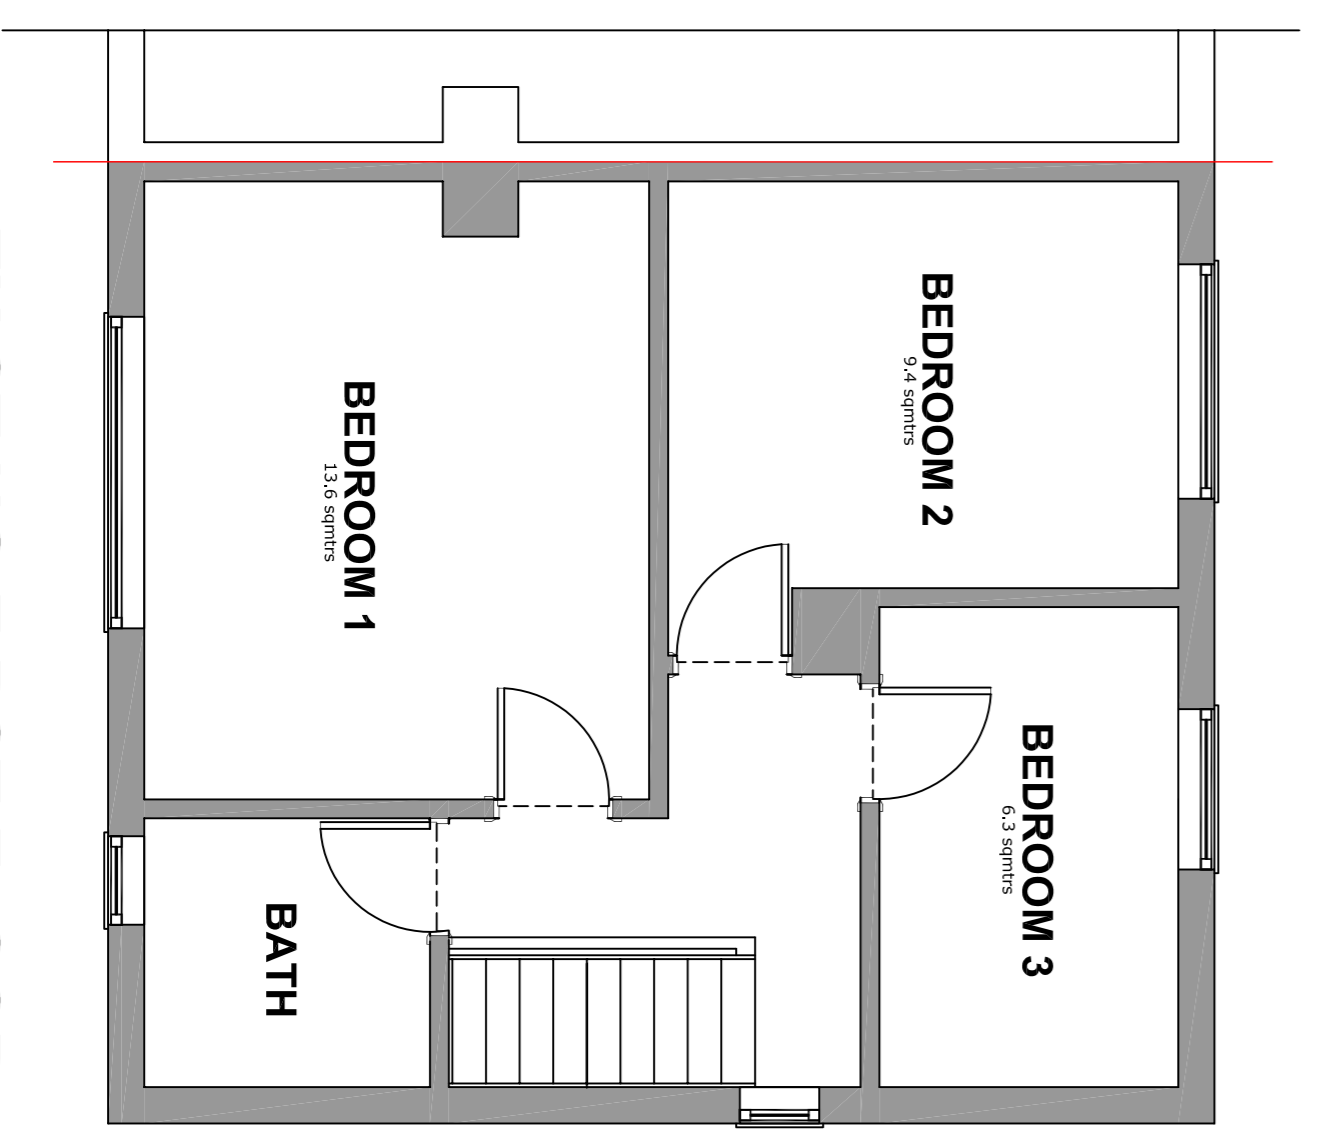

EXISTING FIRST FLOOR

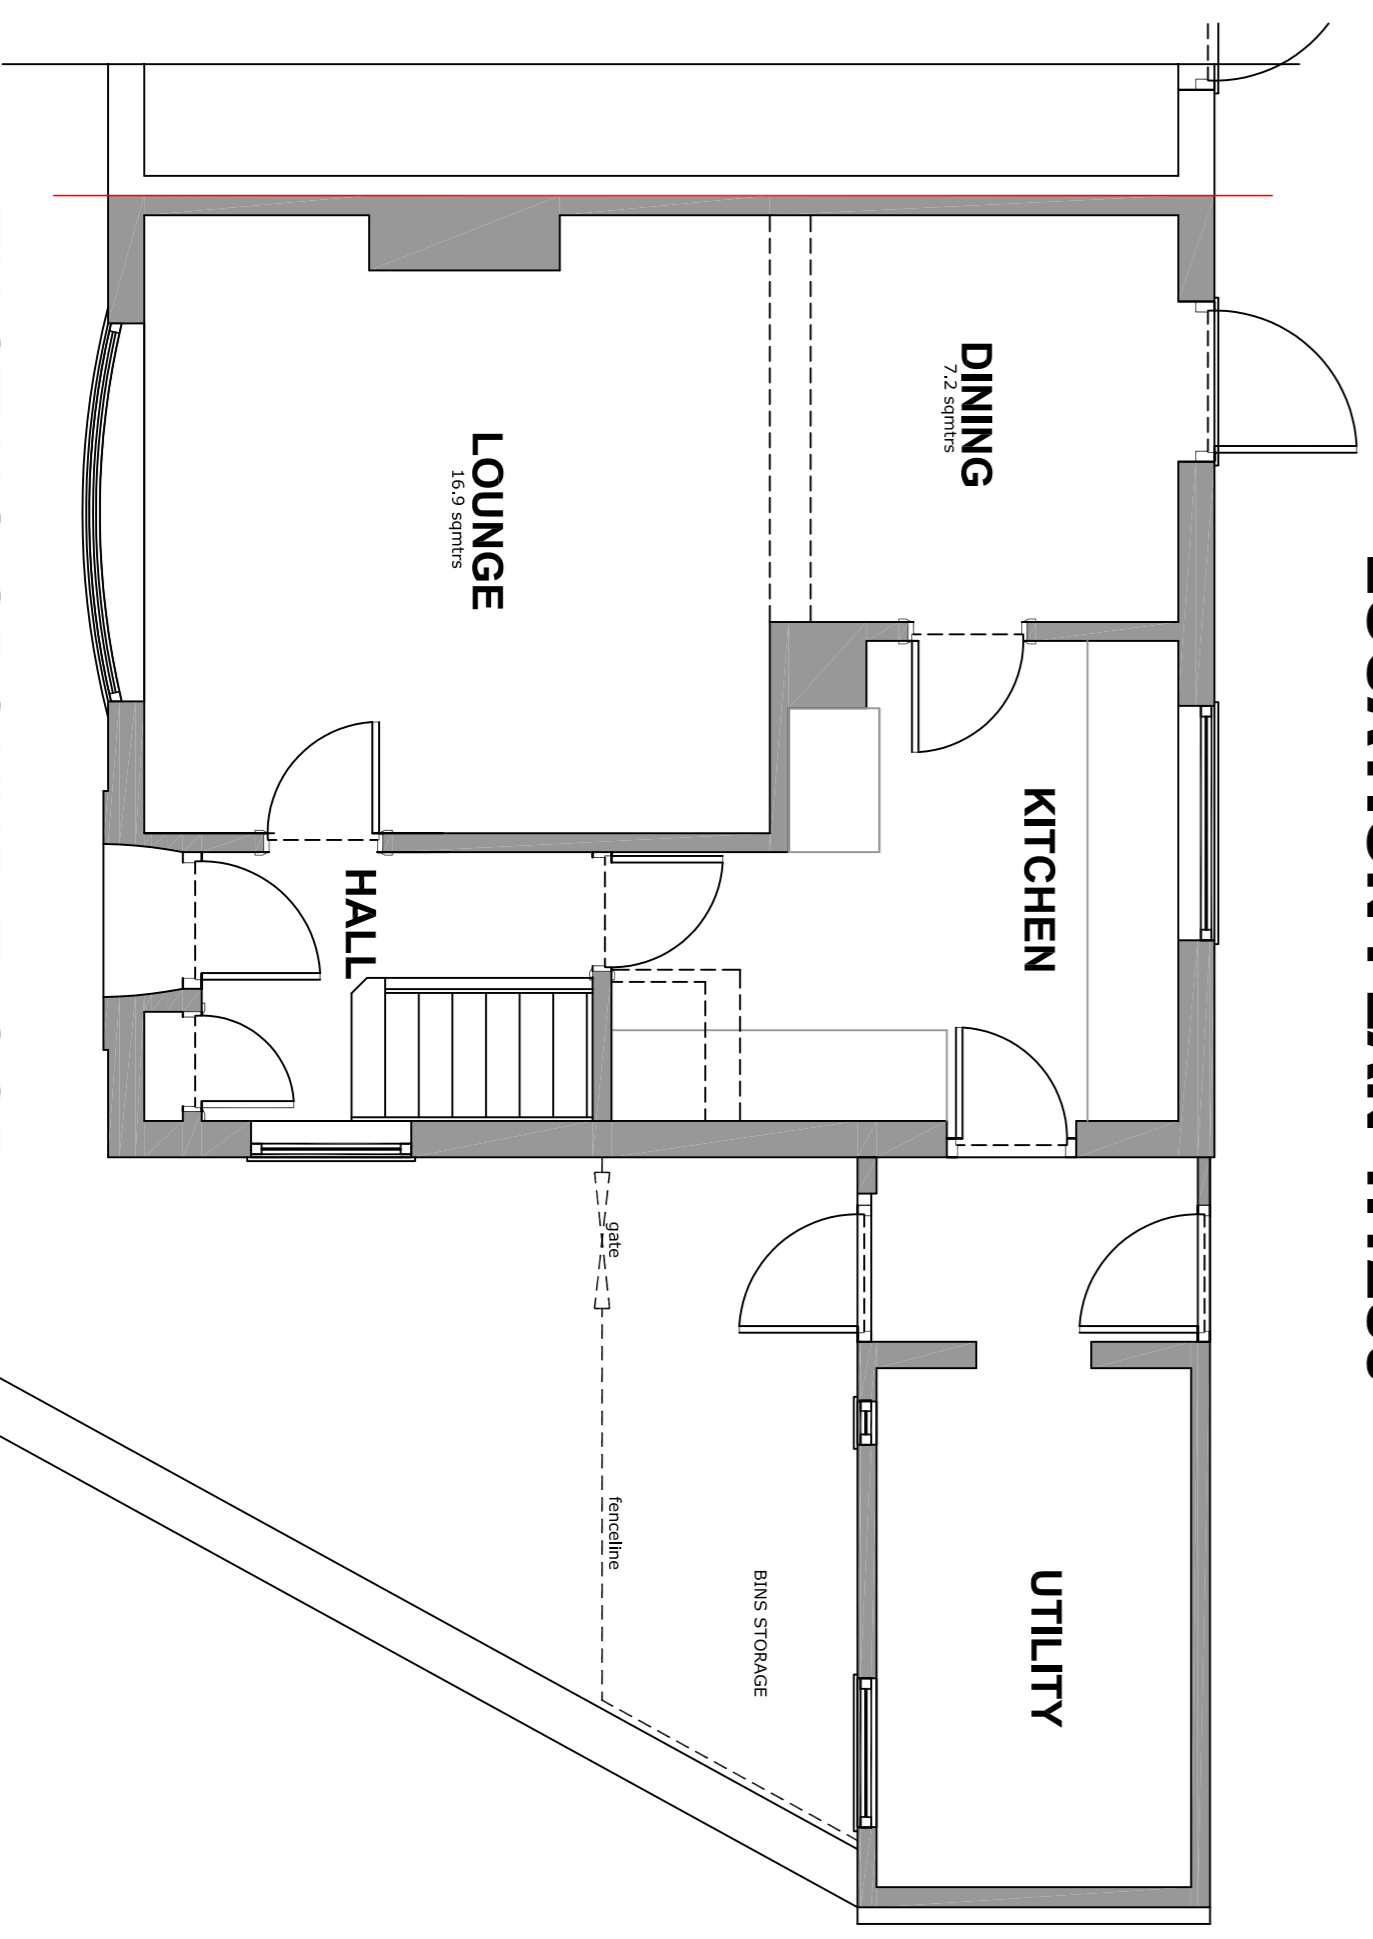

EXISTING GROUND FLOOR

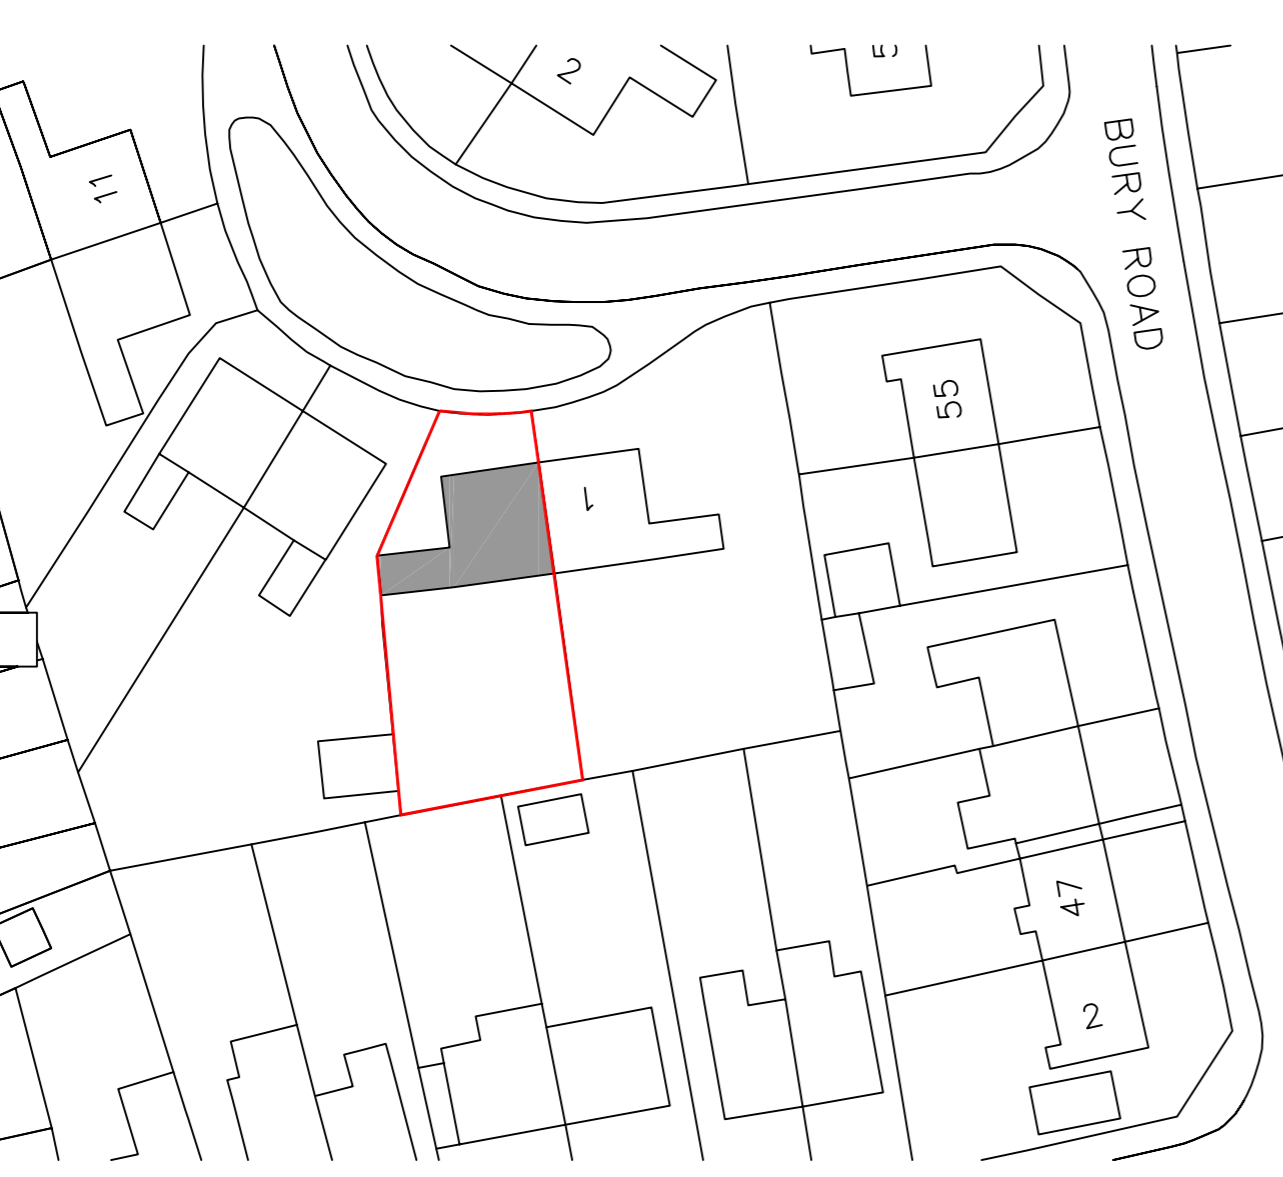

BLOCK PLAN 1:500

Ordnance Survey, (c) Crown Copyright 2020. All rights reserved. Licence number 100020449