


This drawing must not be scaled, figured dimensions, levels etc. only are to be used.
 Any inaccuracies etc. must be notified to the architect.
 Detail drawings and larger scale drawings take precedence over smaller scale drawings.
 All survey drawings are a record only, a report on the structural integrity of the property shall not be deemed to have been included in such surveys.


This drawing is copyright.



ABERGAVENNY TOWN HALL

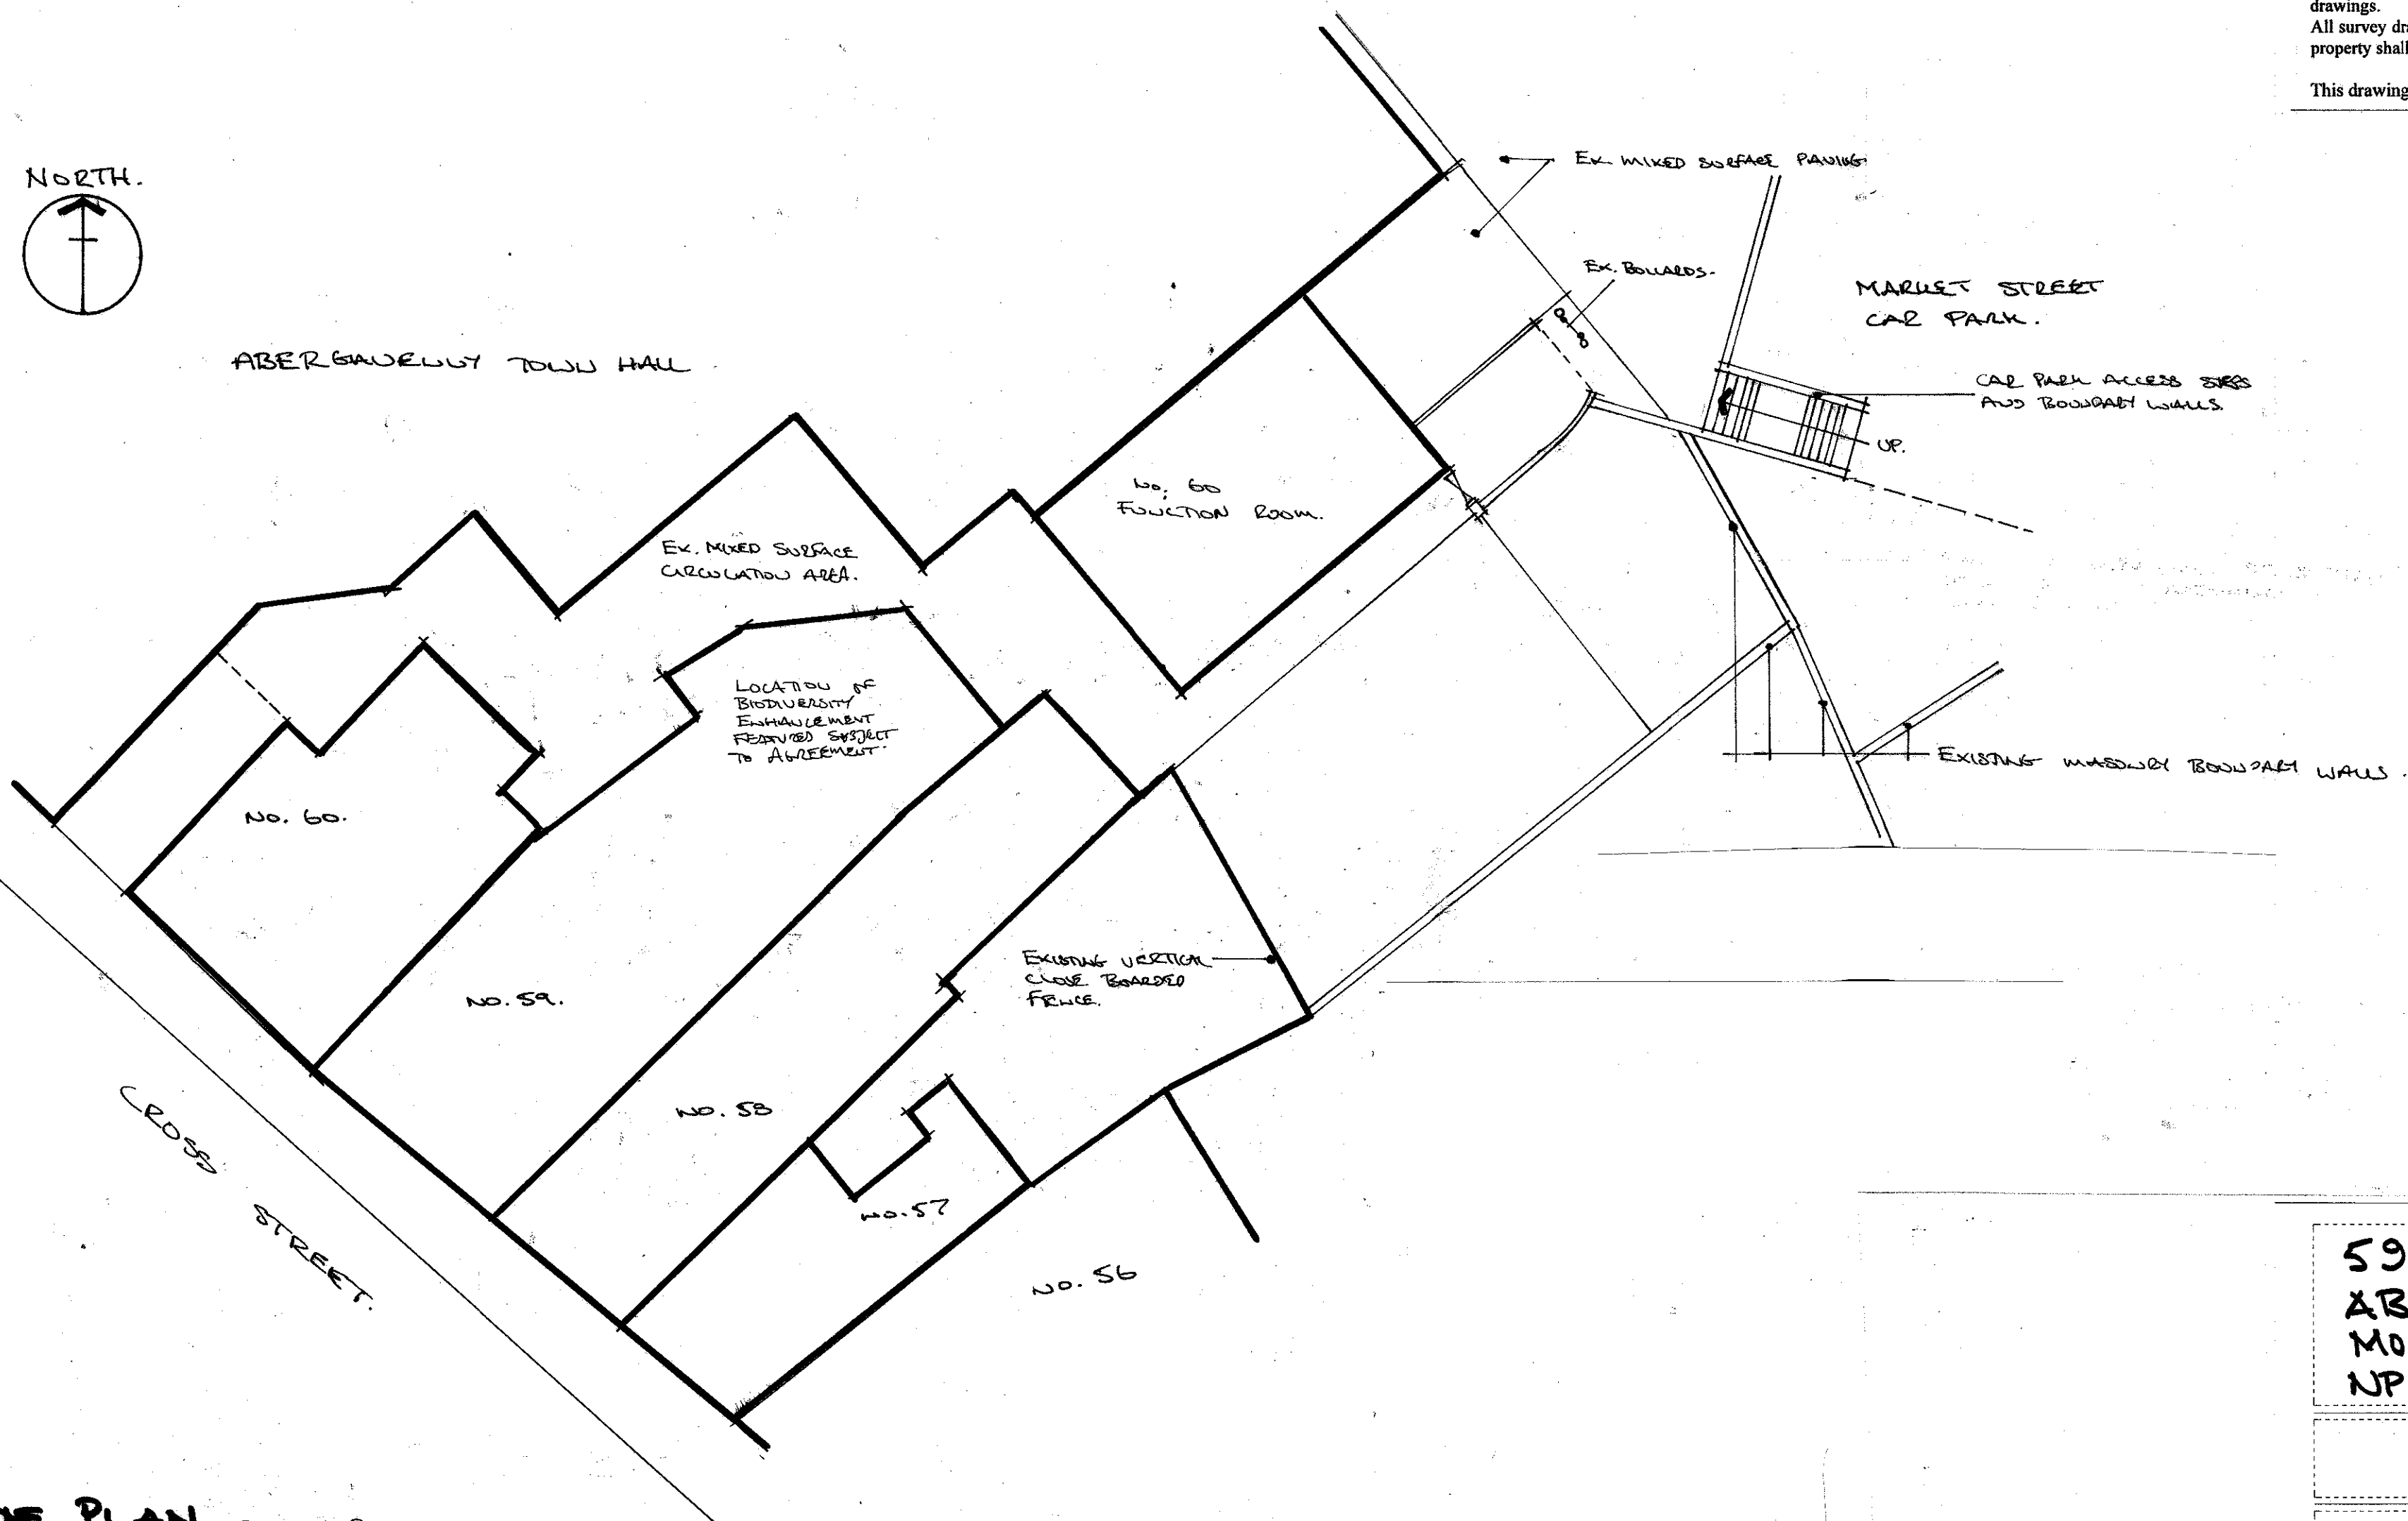

SITE PLAN. SCALE 1:200

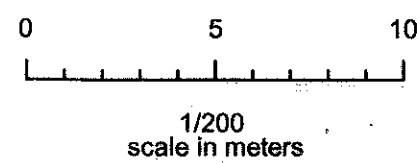

59 CROSS STREET
 ABERGAVENNY
 MONMOUTHSHIRE
 NP7 5EU

Drawing No.

2311-05

Title

SITE PLAN

Scale

1:200

Date

03/24

Drawn/Checked by

—

Morgan & Horowskyj Architects LLP

The School Room, Castle Street, Abergavenny, Monmouthshire, NP7 5EE
 Tel 01873 852465/855273 Email reception@morganhorowskyj.co.uk www.morganhorowskyj.co.uk