


This drawing must not be scaled, figured dimensions, levels etc. only are to be used.
 Any inaccuracies etc. must be notified to the architect.
 Detail drawings and larger scale drawings take precedence over smaller scale drawings.
 All survey drawings are a record only, a report on the structural integrity of the property shall not be deemed to have been included in such surveys.

This drawing is copyright.

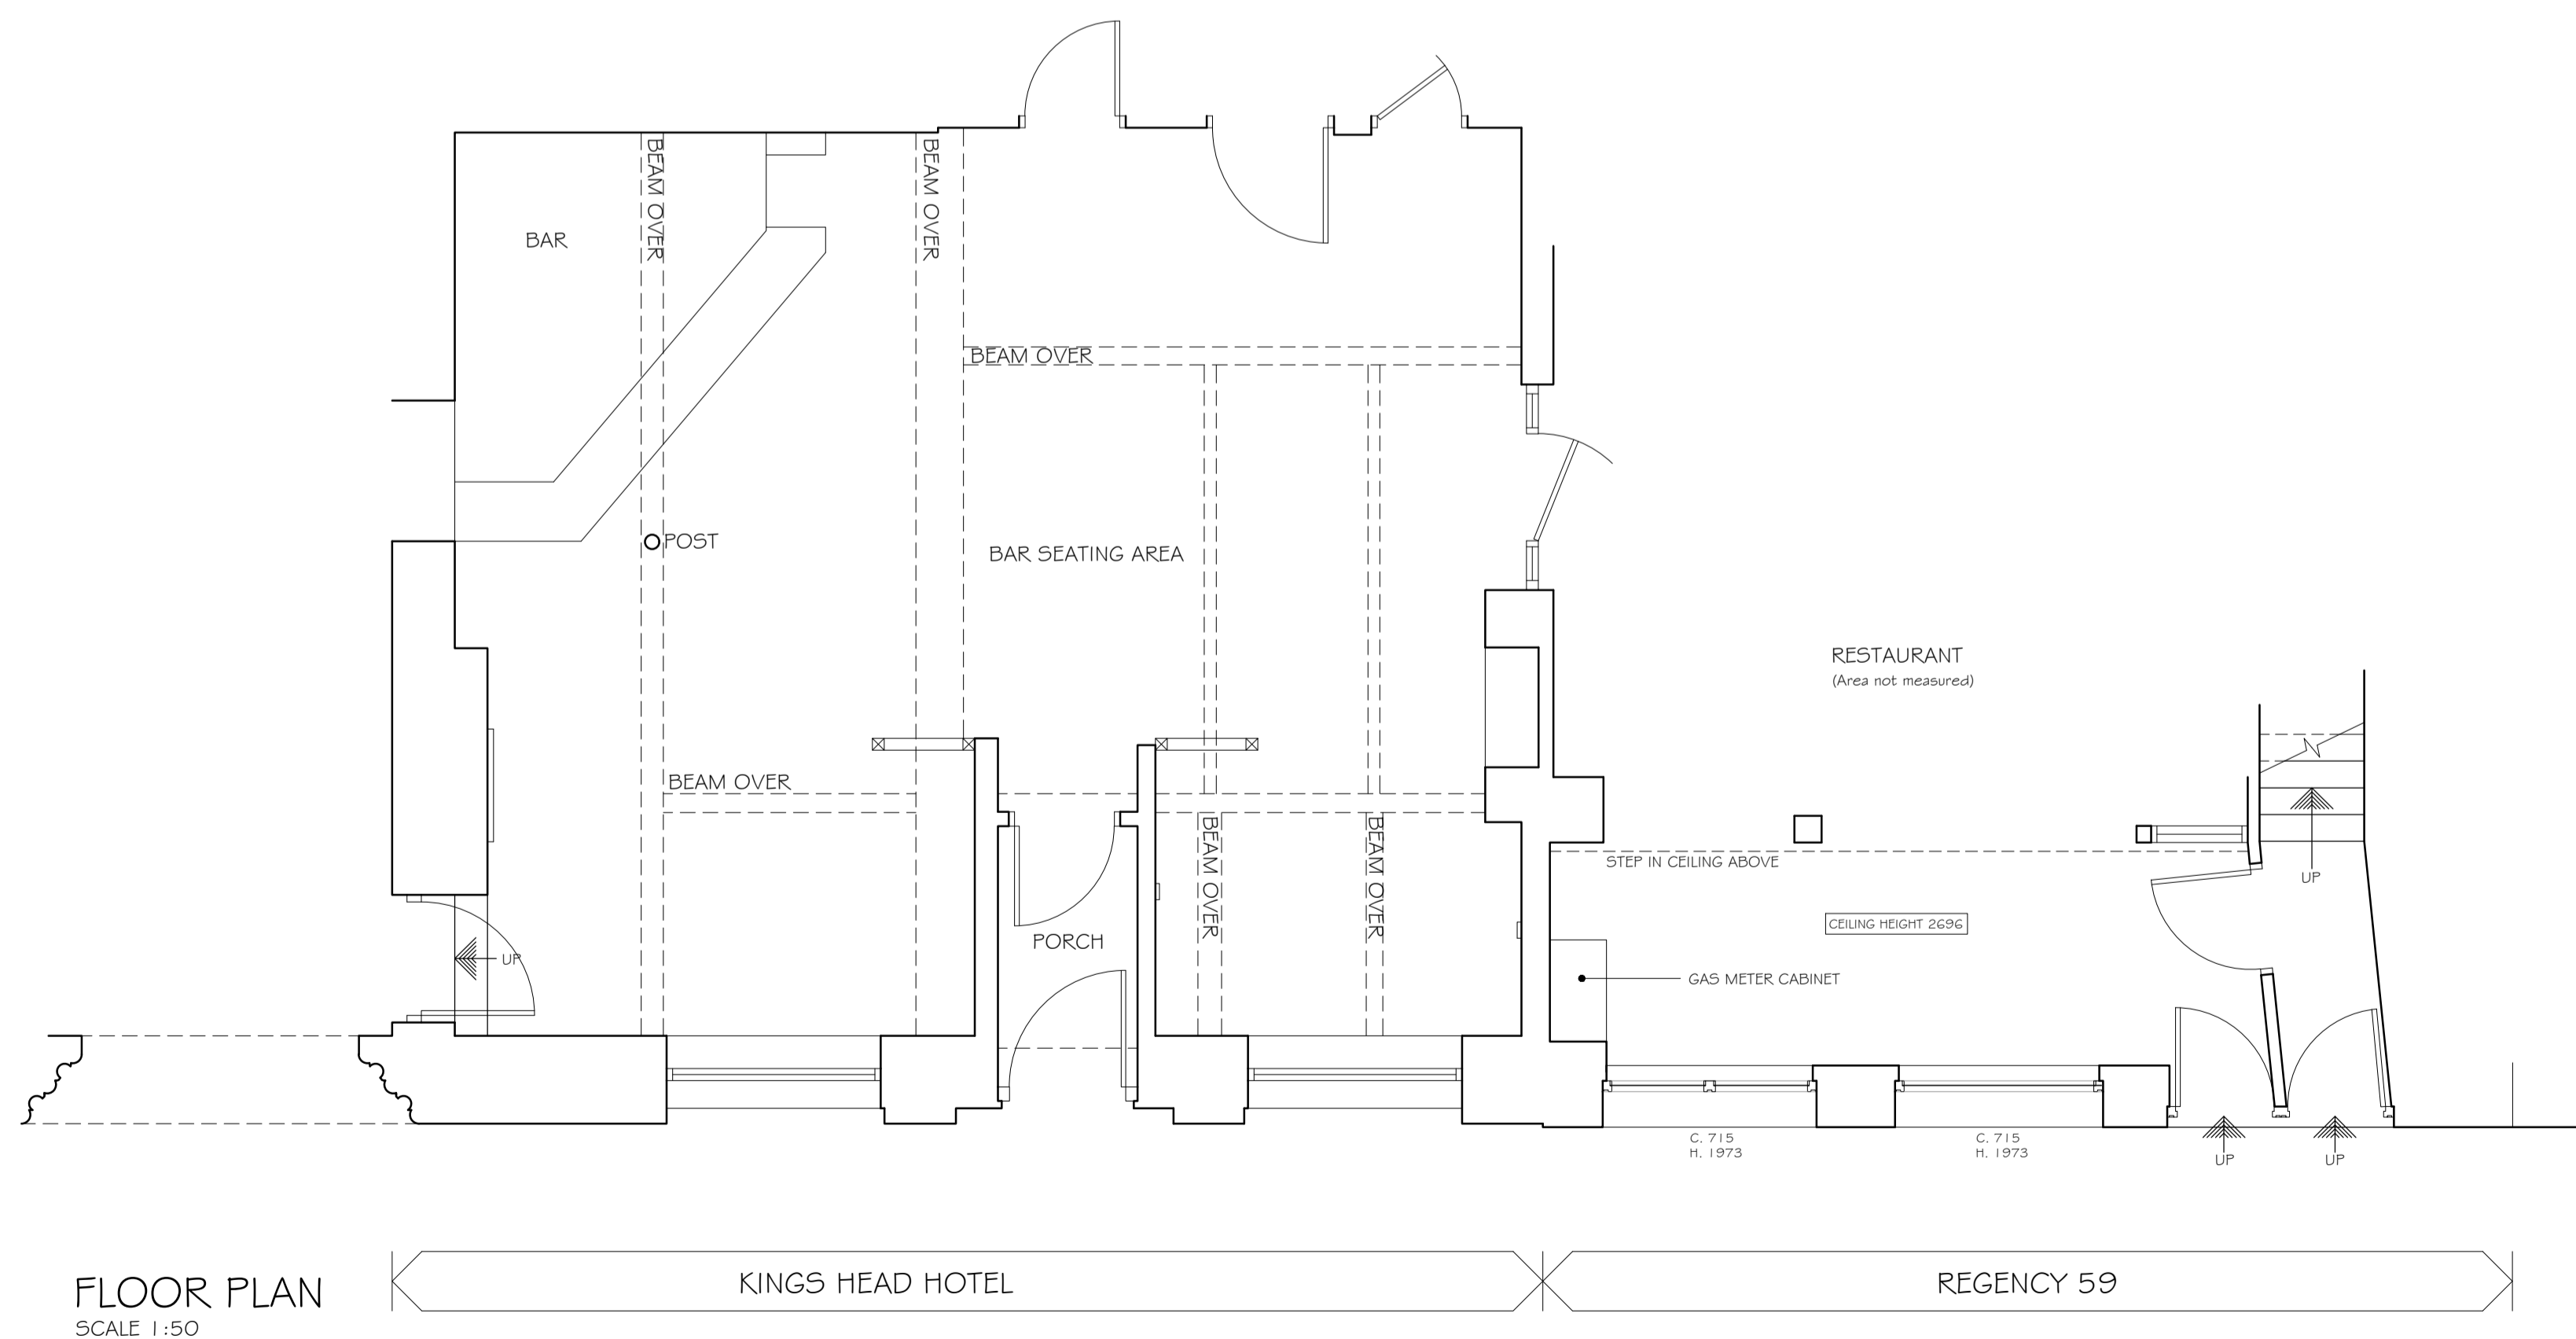

Revision	Description	Drawn/Checked by
REGENCY 59 CROSS STREET ABERGAVENTNY NP7 5EU		
Drawing No. 2311 - 01		
Title FLOOR PLANS AND ELEVATIONS SURVEY DRAWING		
Scale AS SHOWN @ A1	Date FEB 23	Drawn/Checked by JCL / LTM

Morgan & Horowskyj Architects LLP
 The School Room, Castle Street, Abergavenny, Monmouthshire, NP7 5EE
 Tel 01873 852465/855273 Email reception@morganhorowskyj.co.uk www.morganhorowskyj.co.uk