




FRONT ELEVATION AS EXISTING  
Scale 1:100




SIDE ELEVATION AS EXISTING  
Scale 1:100

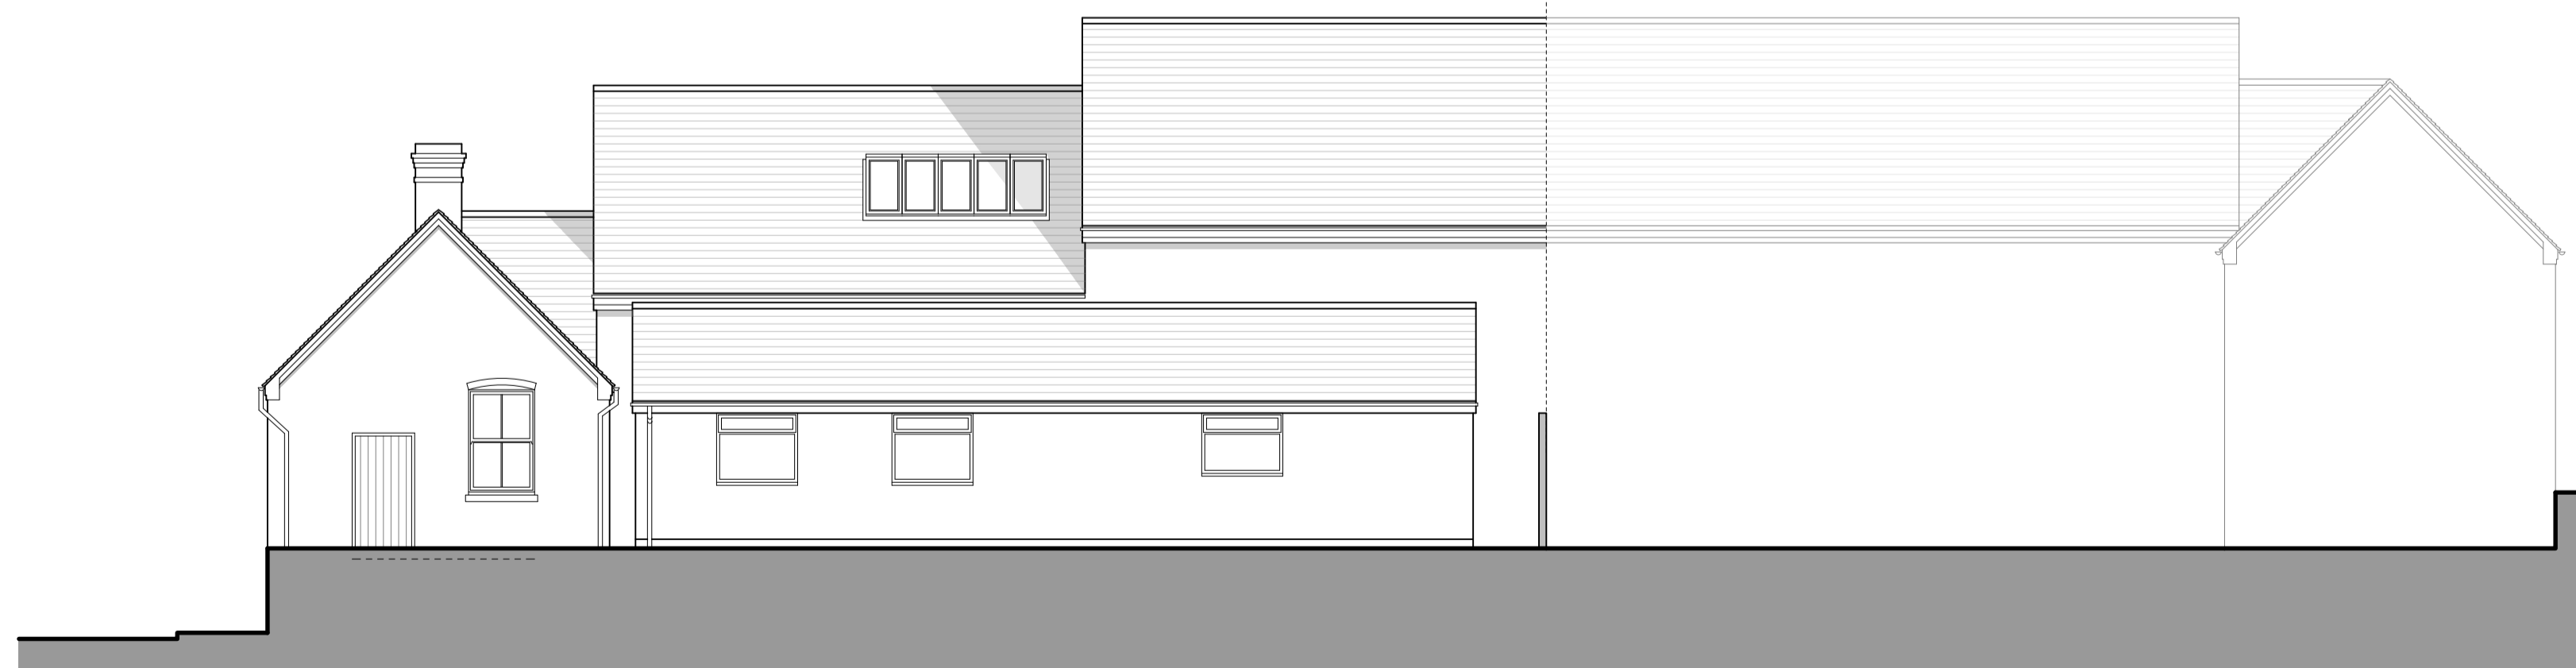


REAR ELEVATION AS EXISTING  
Scale 1:100



BLOCK PLAN AS EXISTING  
Scale 1:200

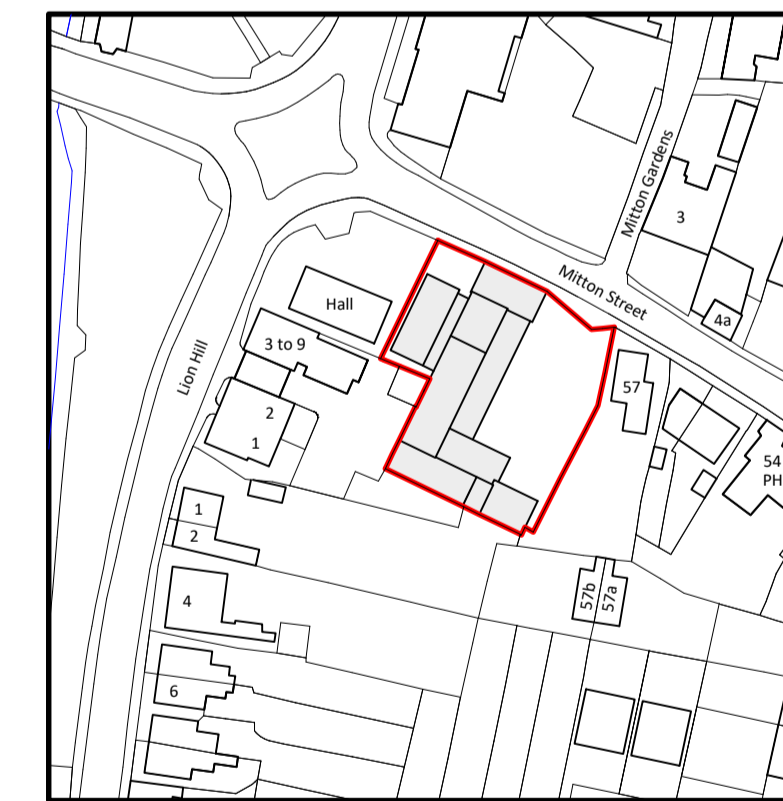

LOCATION PLAN AS EXISTING  
Scale 1:1250

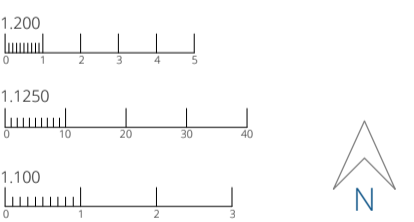

EXISTING  
Rotary Printers  
Mitton Street  
Stourport-on-Severn  
Worcestershire  
Discovery Veterinary Centre Limited  
Scale 1:100, 1:200 & 1:1250 on A1  
Date February 2024  
© This drawing and the design depicted in it are the  
copyright of the designer and may not be reproduced  
except by written permission.  
Orlando Survey & Draw Copyright 2024  
All rights reserved. Licence number 10002432

**ENGINEERING and  
BUILDING DESIGN**  
SHAPING YOUR IDEAS INTO REALITY  
01299 402020  
07528 579724  
hello@engbuildingdesign.co.uk  
www.engbuildingdesign.co.uk  
23-4502/03