
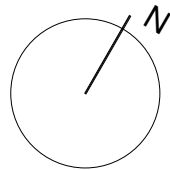


PL113 - Proposed Roof Plan

1 : 100

 

PRELIMINARY

Rev.	Date	Description	Drawn
A	19.03.24	Planning amendments	AH

Palmer+ Partners

James Bell and Iola Wordsworth
66 Corbetts Way, Thame, Oxon
OX9 2FN

23034 PL 113 A

Proposed Roof Plan
Scale: 1 : 100 @A3
Date: March 24
Drawn by: AH