




Existing Ground Floor
1 : 100

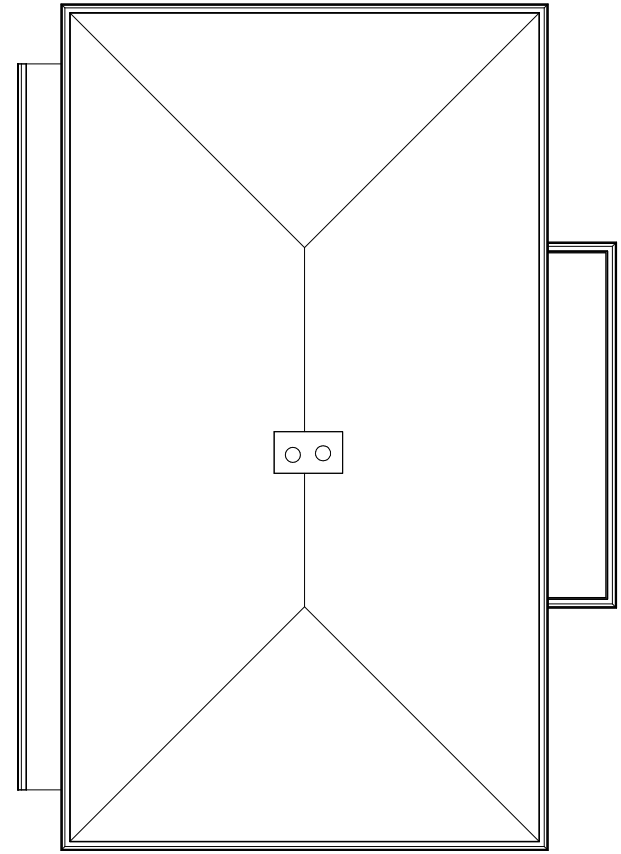

EX103 - Existing Roof Plan
1 : 100



PRELIMINARY

| Rev. | Date | Description | Drawn |
|------|------|-------------|-------|
|------|------|-------------|-------|

Palmer+ Partners

James Bell and Iola Wordsworth
66 Corbetts Way, Thame, Oxon
OX9 2FN

23034 EX 100

| | |
|-------------------|--------------------|
| Existing Ground | Scale: 1 : 100 @A3 |
| Floor Plan & Roof | Date: March 24 |
| Plan | Drawn by: AH |