




Proposed Ground Floor
 1 : 100

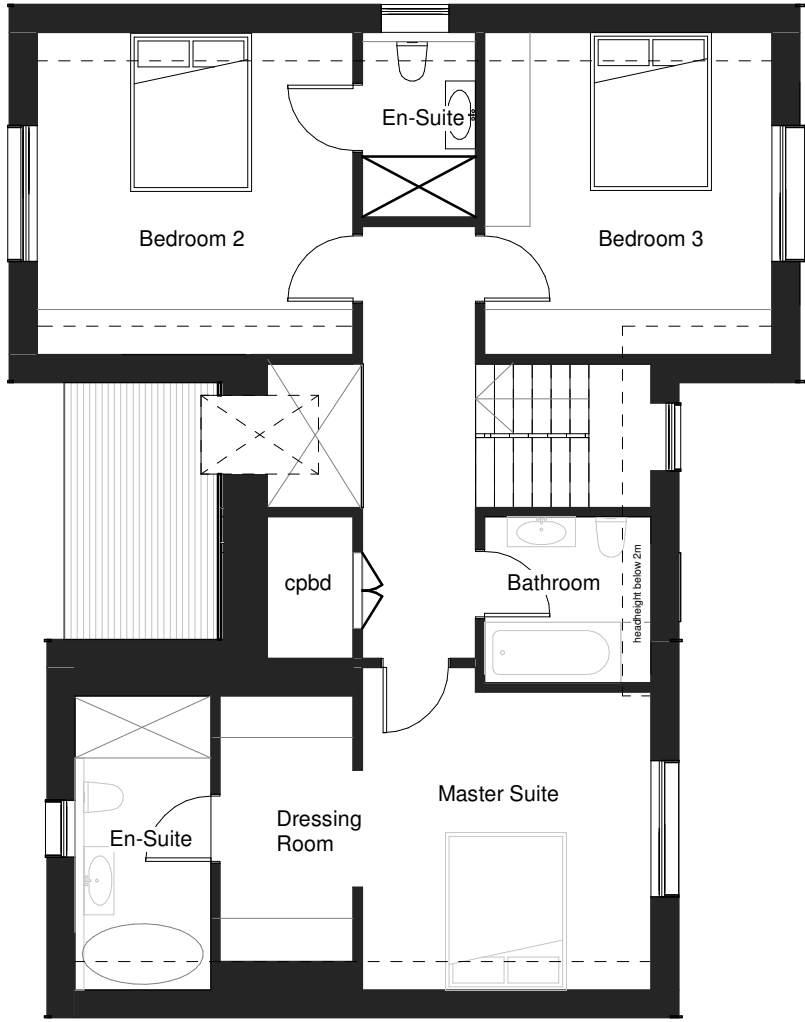

Proposed First Floor
 1 : 100

PRELIMINARY

Rev.	Date	Description	Drawn
A	19.03.24	Planning amendments	AH
B	22.03.24	final amendments for planning	AH

Palmer+
 Partners

James Bell and Iola Wordsworth
 66 Corbetts Way, Thame, Oxon
 OX9 2FN

23034 PL 110 B

Proposed Ground Floor Plan
 Scale: 1 : 100 @A3
 Date: March 24
 Drawn by: AH

