

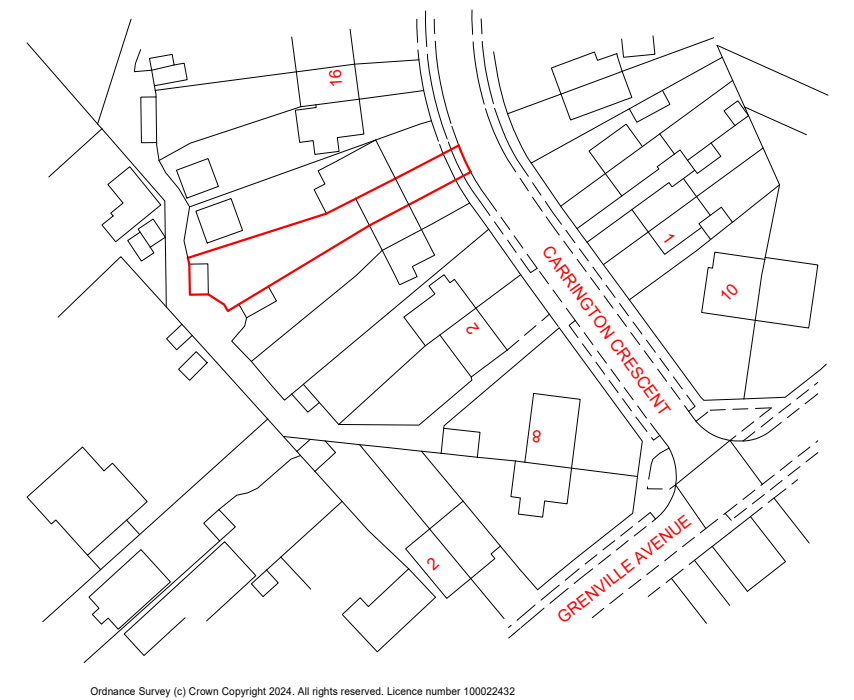
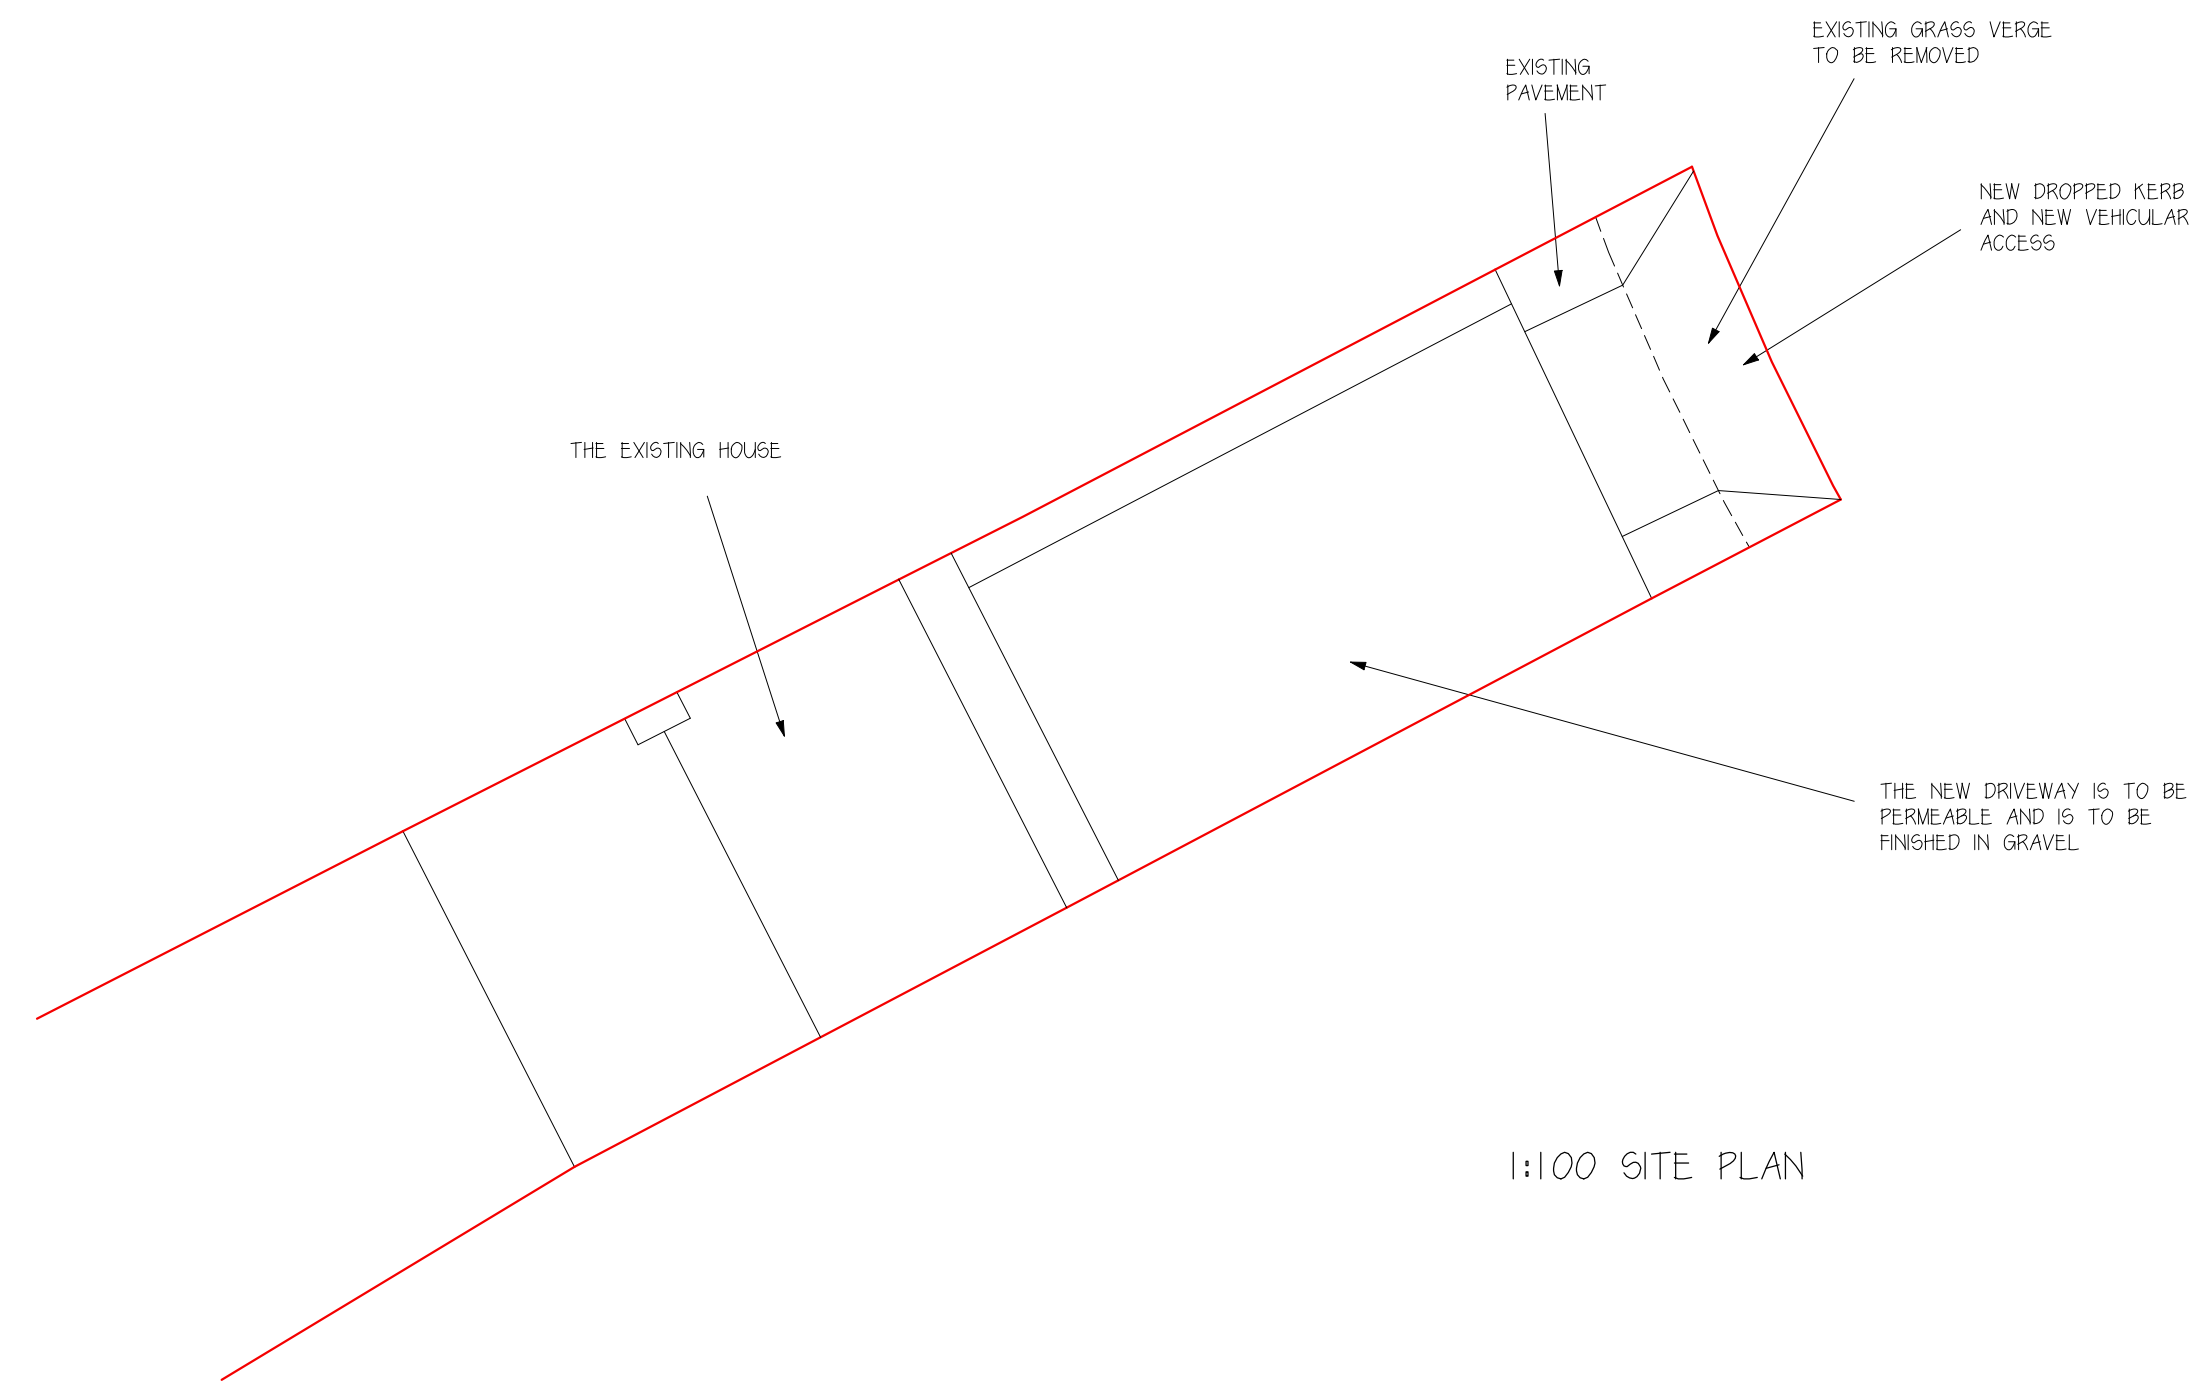
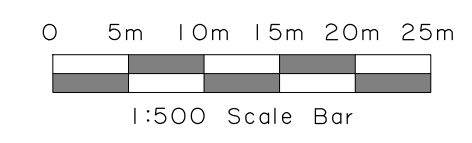


1:500 SITE PLAN

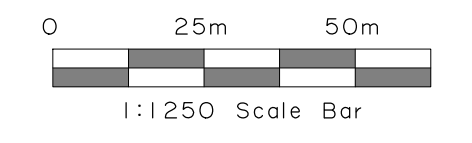

Ordnance Survey (c) Crown Copyright 2024. All rights reserved. Licence number 100022432

1:1250 LOCATION PLAN

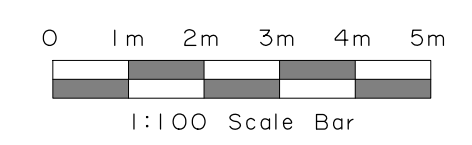

1:100 SITE PLAN

No.	Date	By	Contents
-----	------	----	----------

Revisions

Drawing Title			
Location Plan & Site Plan			

Project

New vehicular access & dropped kerb

Scale	Date	Drawn by
As stated	March 2024	SD

Client Details

Jayne Cowan
 10 Carrington Crescent
 Wendover
 Buckinghamshire
 HP22 6AW

Drg.No.	Rev.
CC LDC 01	A