



- 1. Rooflight
- 2. Green Roof
- 3. Amenity Space
- 4. Amazon Eco 2 Cycle Locker by the bike storage company

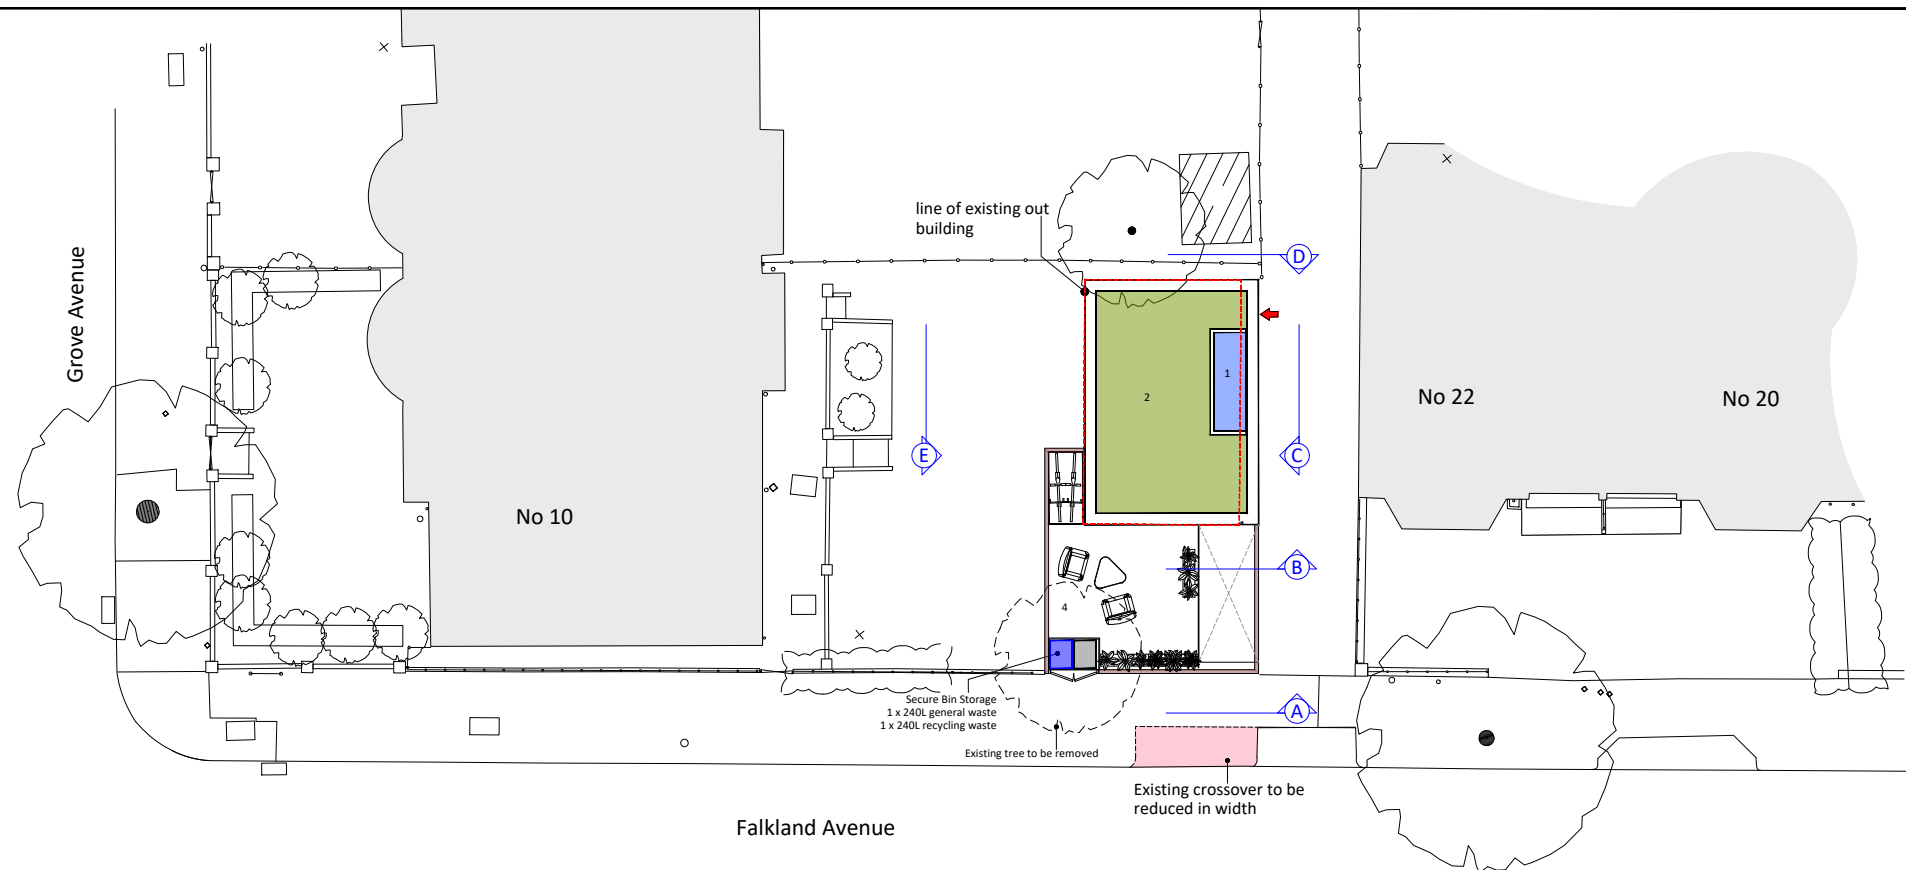

PROPOSED

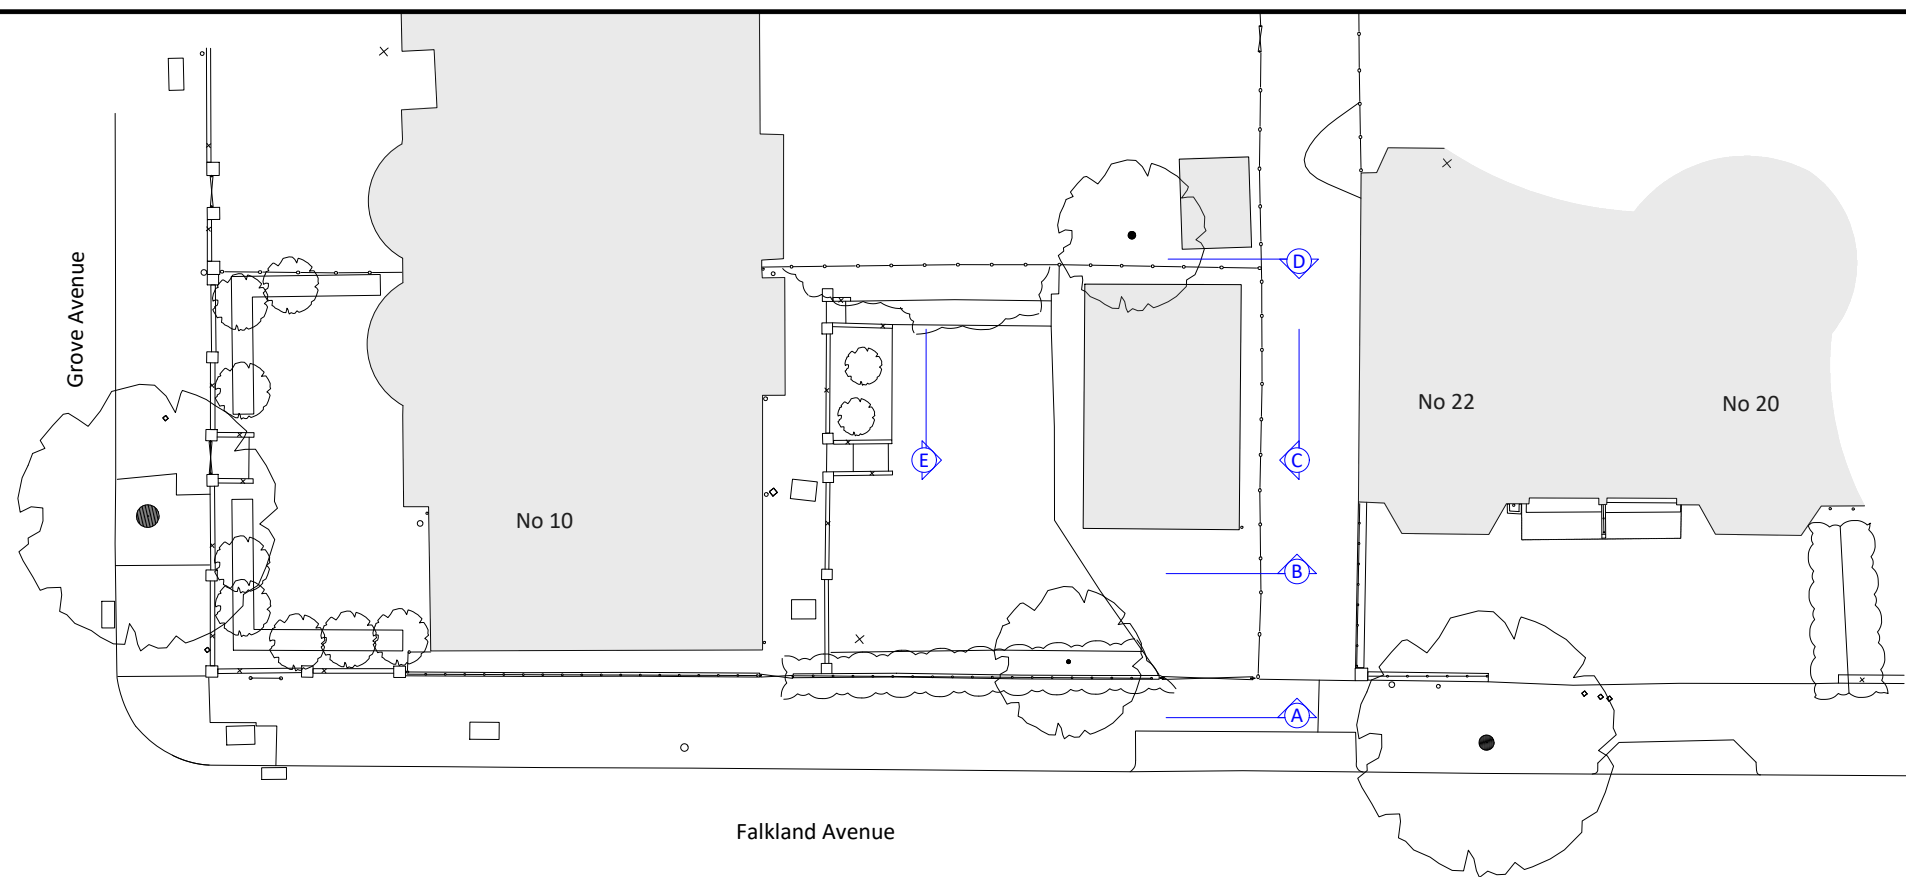

EXISTING

Project : 10 Grove Avenue London N3 1QP

Date : Feb 2024

Rev :

Drawing : Existing And Proposed Site Plan

Dwg No : PL-02-50

Scale : 1:200@A3

