


MATERIALS

- Walls - Fair faced brickwork, Painted render.
- Roof - Slate
- Rainwater goods - Black UPVC
- Windows - White painted timber
- Doors - 4 panel painted timber

Attic Floor Plan As Existing

Scale 1:100@A3

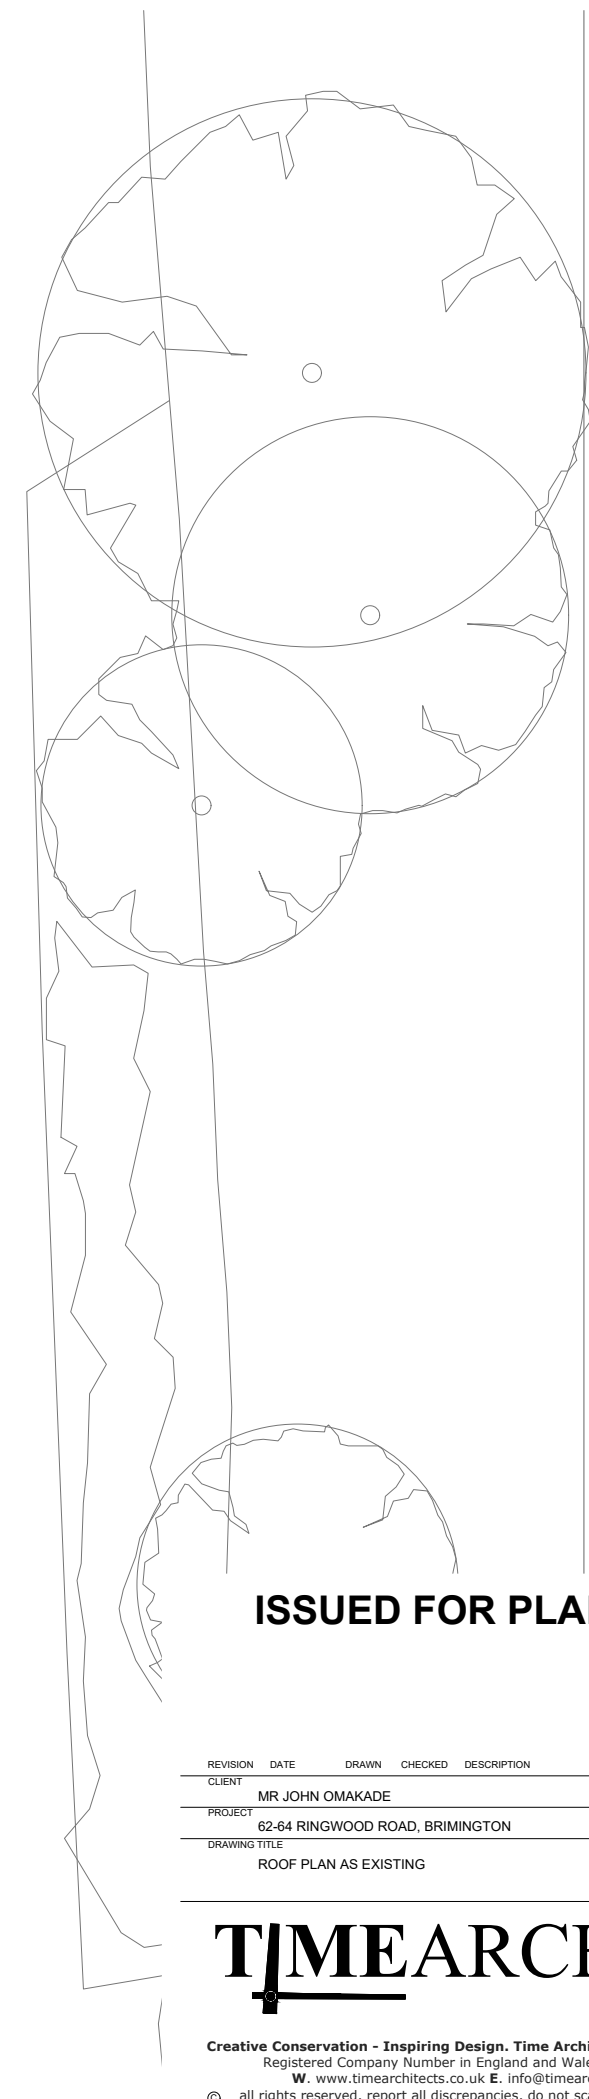

ISSUED FOR PLANNING

REVISION	DATE	DRAWN	CHECKED	DESCRIPTION	SCALE	DATE
CLIENT	MR JOHN OMAKADE				1:100 @A3	JAN 2024
PROJECT	62-64 RINGWOOD ROAD, BRIMINGTON	DRAWN	MH	CHECKED		
DRAWING TITLE	ROOF PLAN AS EXISTING	JOB NUMBER	240101	DRAWING NO.	105	REVISION

TIMEARCHITECTS

Creative Conservation - Inspiring Design. Time Architects 226-228 Holme Lane, Sheffield, S64JZ
 Registered Company Number in England and Wales: 8033383, Director: Michael Leigh
 W. www.timearchitects.co.uk E. info@timearchitects.co.uk T. 0114 430 0114
 © all rights reserved, report all discrepancies, do not scale from drawing, check dimensions on site