




Proposed: Front Elevation



Proposed: Side Elevation



Proposed: Rear Elevation

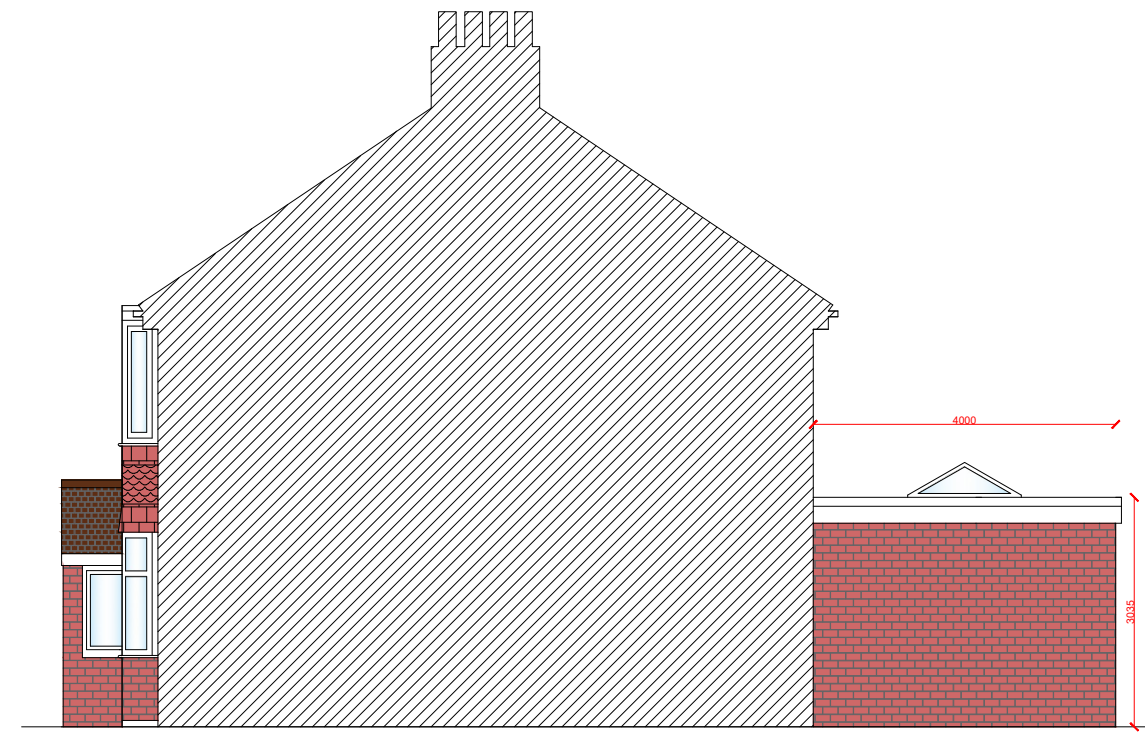

Proposed: Side Elevation

- Notes:
- 1) All Dimensions to be checked on site.
 - 2) All works to comply with the current building regulations
 - 3) All works may be subject to revision on site.
 - 4) All drawings are the copyright of CGA Design & Build
 - 5) This drawing may not be copied without prior permission.
 - 6) All dimensions are in millimeters unless otherwise stated.

CGA DESIGN + BUILD
ARCHITECTURAL SERVICES

CGA Design & Build Ltd

Castle House
Park Road,
Banstead, Surrey
SM7 3BT

Tel: 01737 350 887 / 07554 308 866
Email: info@cga-db.com
www.cga-db.com

CLIENT

Jamie & Sarah

PROJECT:

75 Westgate
Chichester
PO19 3HA

DRAWING TITLE:

Proposed roof plan

PURPOSE:

Planning

SCALE: 1:100

SIZE: A3

DRAWN: BE	CHECKED: BE	DATE MAR 24
--------------	----------------	----------------

DRAWING No. 1414 203	REVISION:
-------------------------	-----------

