

## PERMITTED DEVELOPMENT

 

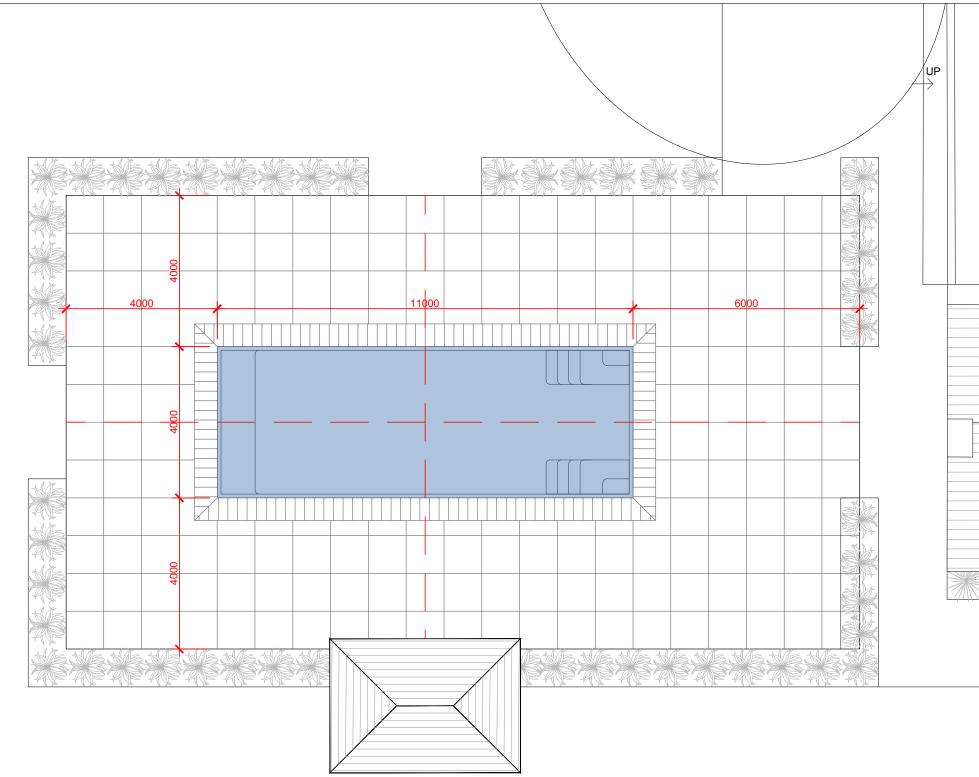

N.B: DRAWING INDICATIVE ONLY ALL DIMENSIONS MUST BE CHECKED ON SITE PRIOR TO CONSTRUCTION
Attra House. The Common. Cranteligh. Surrey, GUG 822, United Kingdom T: +44(0)1483227452 F: +44(0)1483274556 E:Info@pwjarchitects.co.uk W: www.pwjarchitects.co.uk Client Mr Bullerwell Job Little Andrews Farm,
Long Sutton Drawn DK Date MAR 24 Scale 1:100 @ A3 Drawing Title Proposed Roof Plan Drawing Title Q070 21111 Addimensions much be checked on alle prior to construction Any memory be comprised of the architect and no portion should be reproduced whoch the permitted and no portion should be reproduced