


**LEGEND**

- DENOTES LINE OF RESIDENTIAL CURTILAGE
- DENOTES LINE OF SITE BOUNDARY

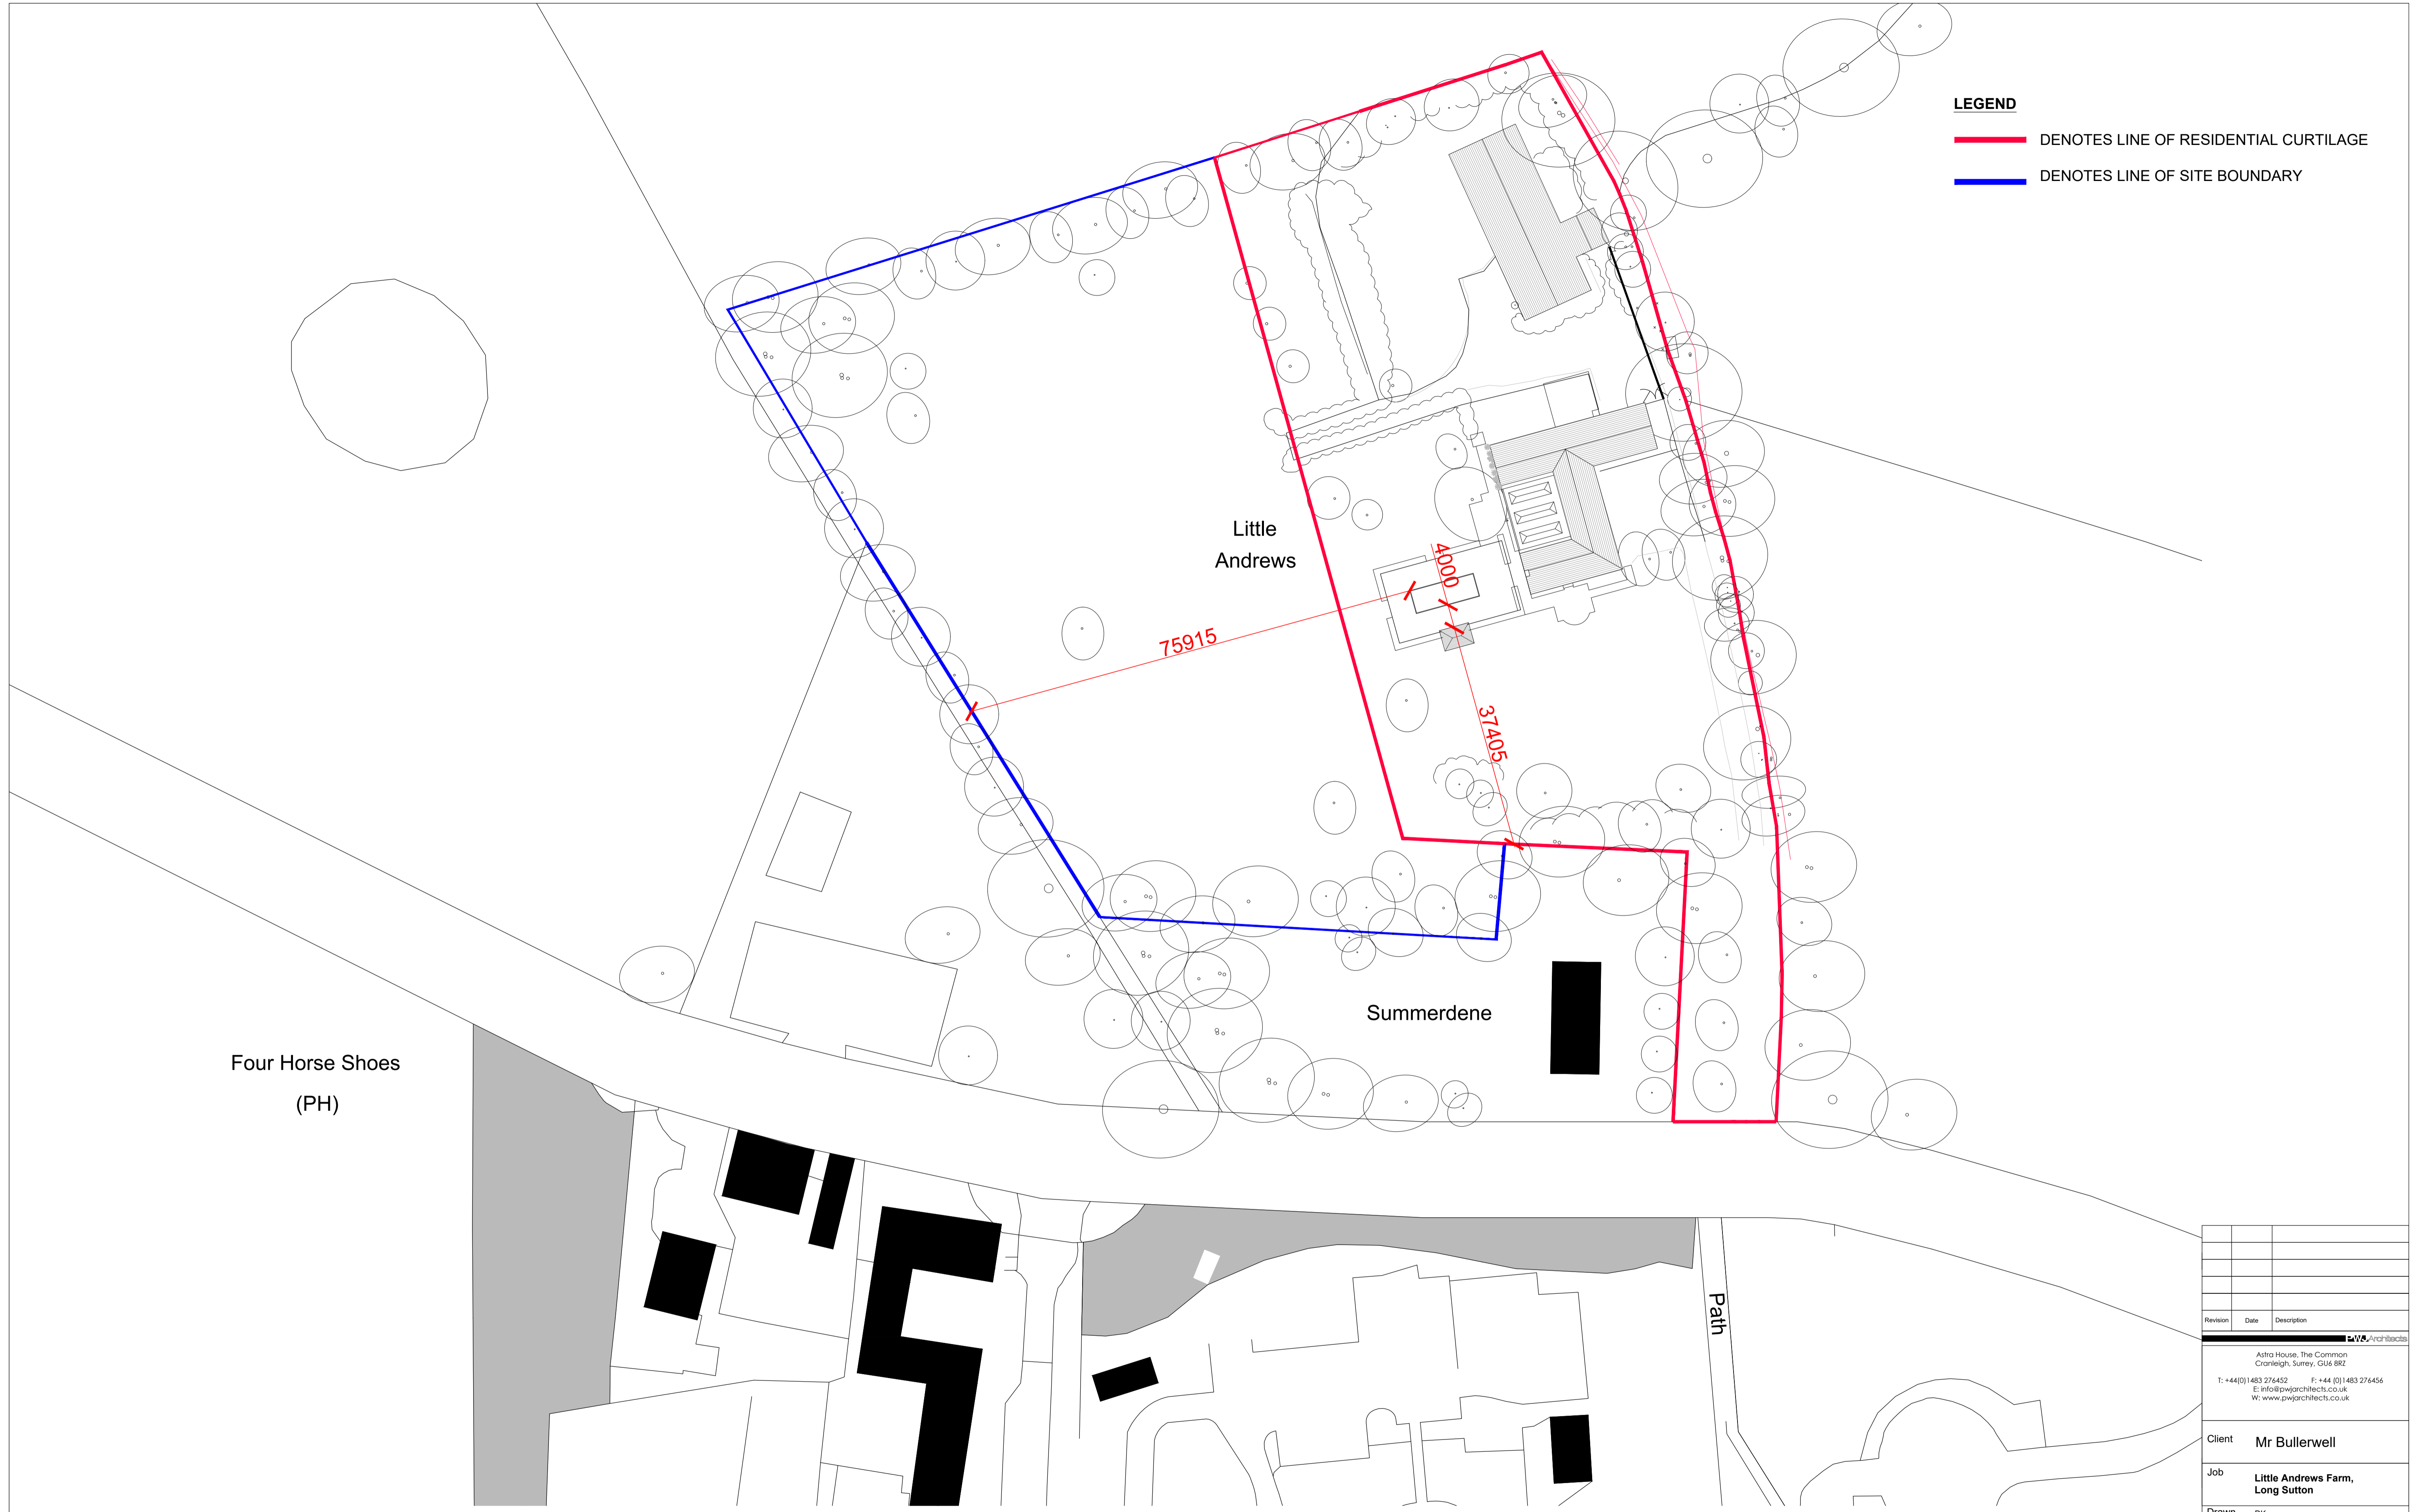

Four Horse Shoes  
(PH)


Little  
Andrews

Summerdene

Path

Ordnance Survey, (c) Crown Copyright 2023. All rights reserved. Licence number 100022432

**PROPOSED SITE PLAN**  
SCALE 1:500

 

# PERMITTED DEVELOPMENT

Revision	Date	Description

Astro House, The Common  
Cranleigh, Surrey, GU6 8RZ  
T: +44(0)1483 276452 F: +44 (0)1483 276456  
E: info@pwjarchitects.co.uk  
W: www.pwjarchitects.co.uk

Client **Mr Bullerwell**

Job **Little Andrews Farm,  
Long Sutton**

Drawn **DK**  
Date **MAR 2024**  
Scale **1:500 @ A1**

Drawing Title **Proposed Site Plan**

Drawing Number: **2070 2101**

All dimensions must be checked on site prior to construction. Any discrepancies must be reported to the architect immediately. This drawing remains the copyright of the architect and no portion should be reproduced without the permission of the architect.