



Proposed Ground Floor Plan - Option 3
Scale: 1:50@A1



Proposed First Floor Plan - Option 3
Scale: 1:50@A1

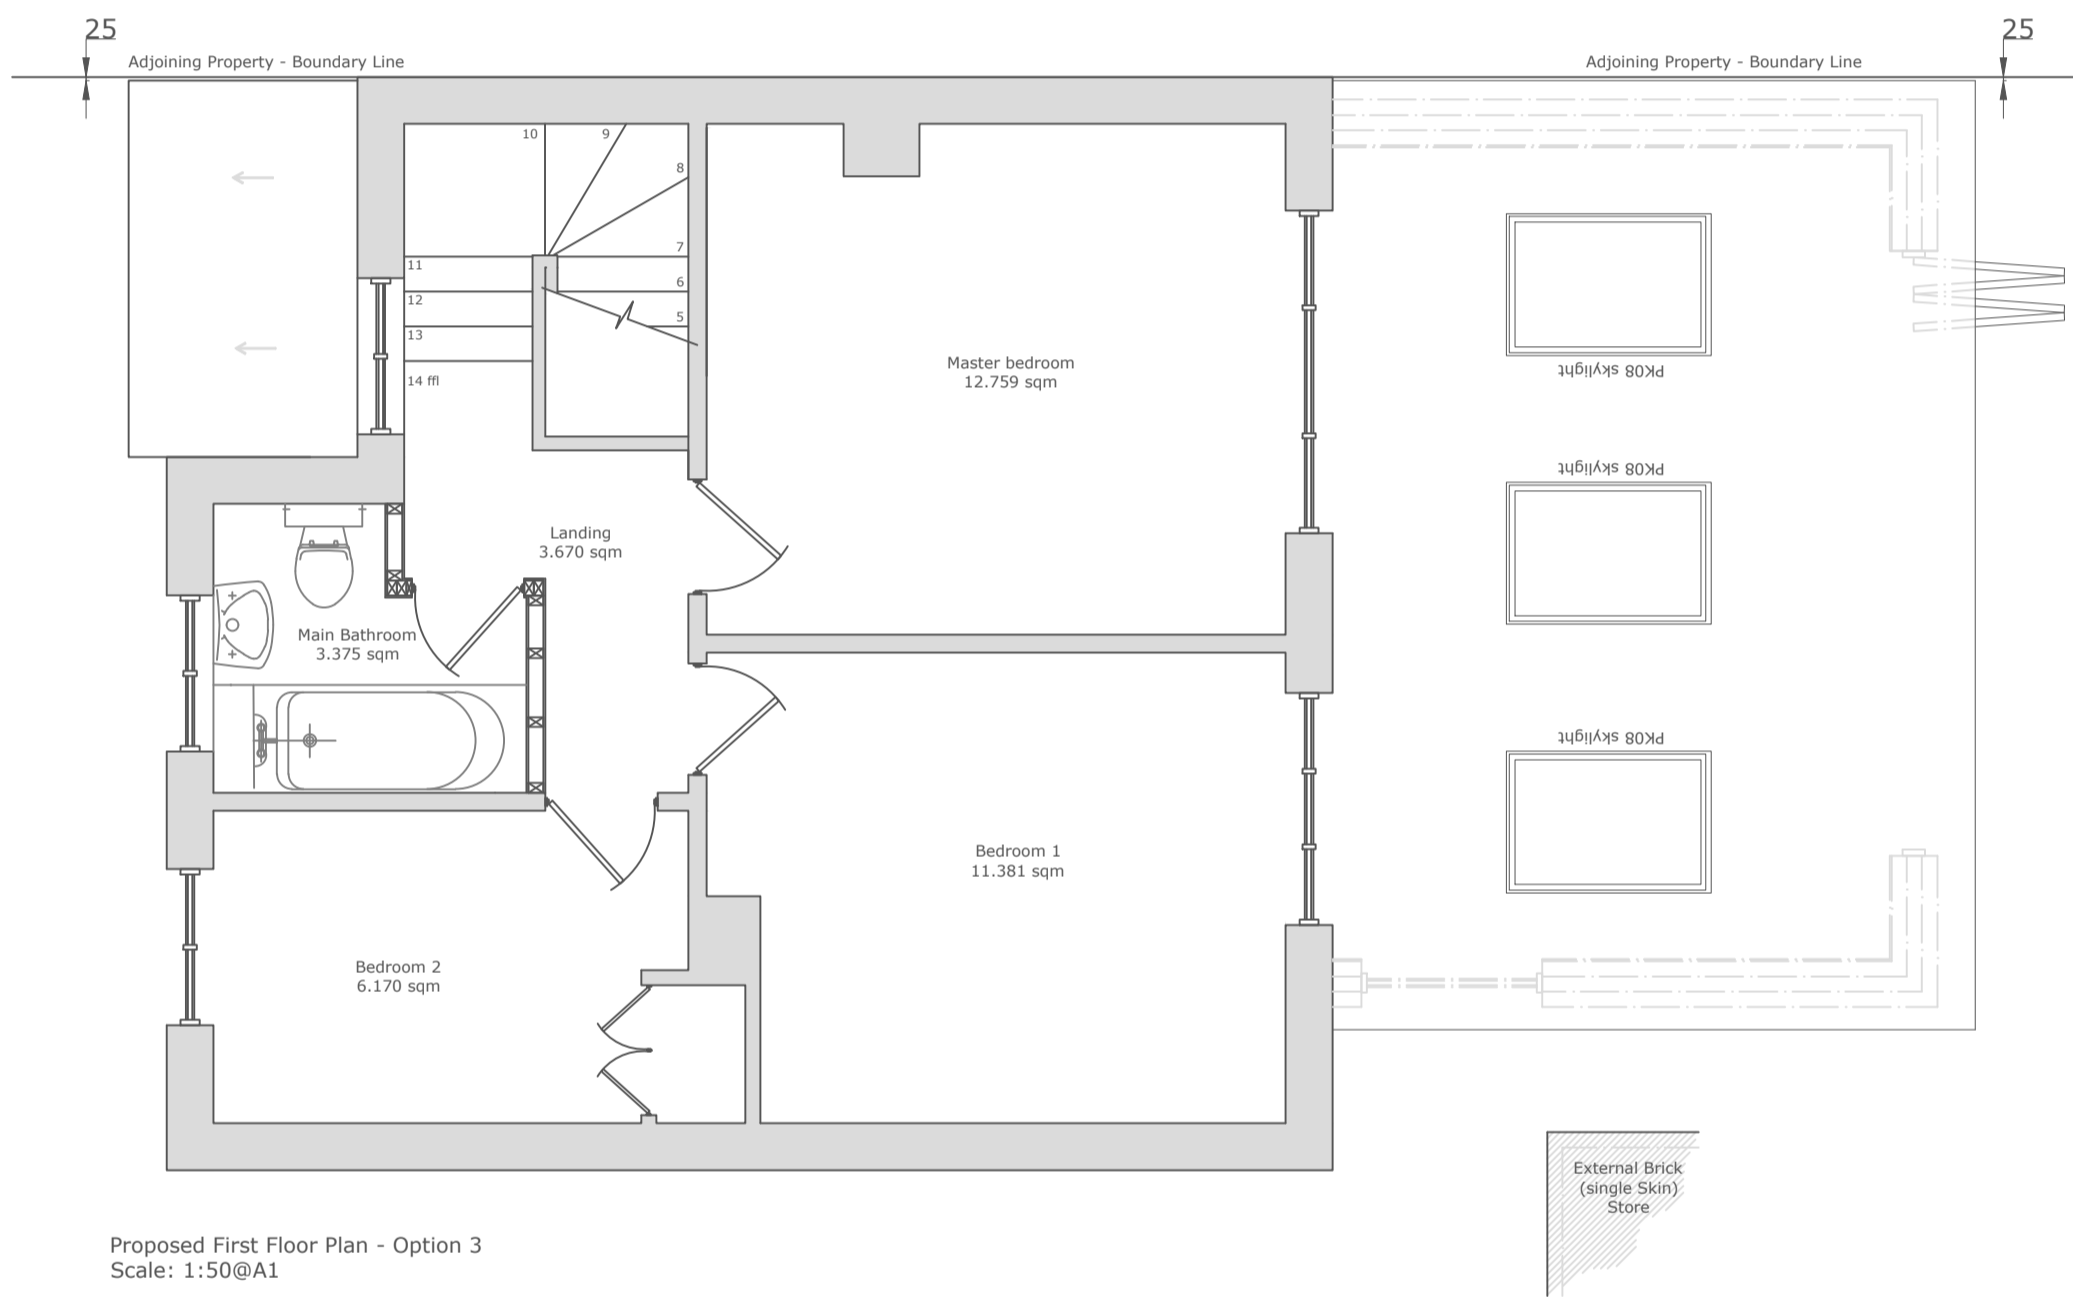


Proposed Front Elevation - Option 3
Scale: 1:50@A1

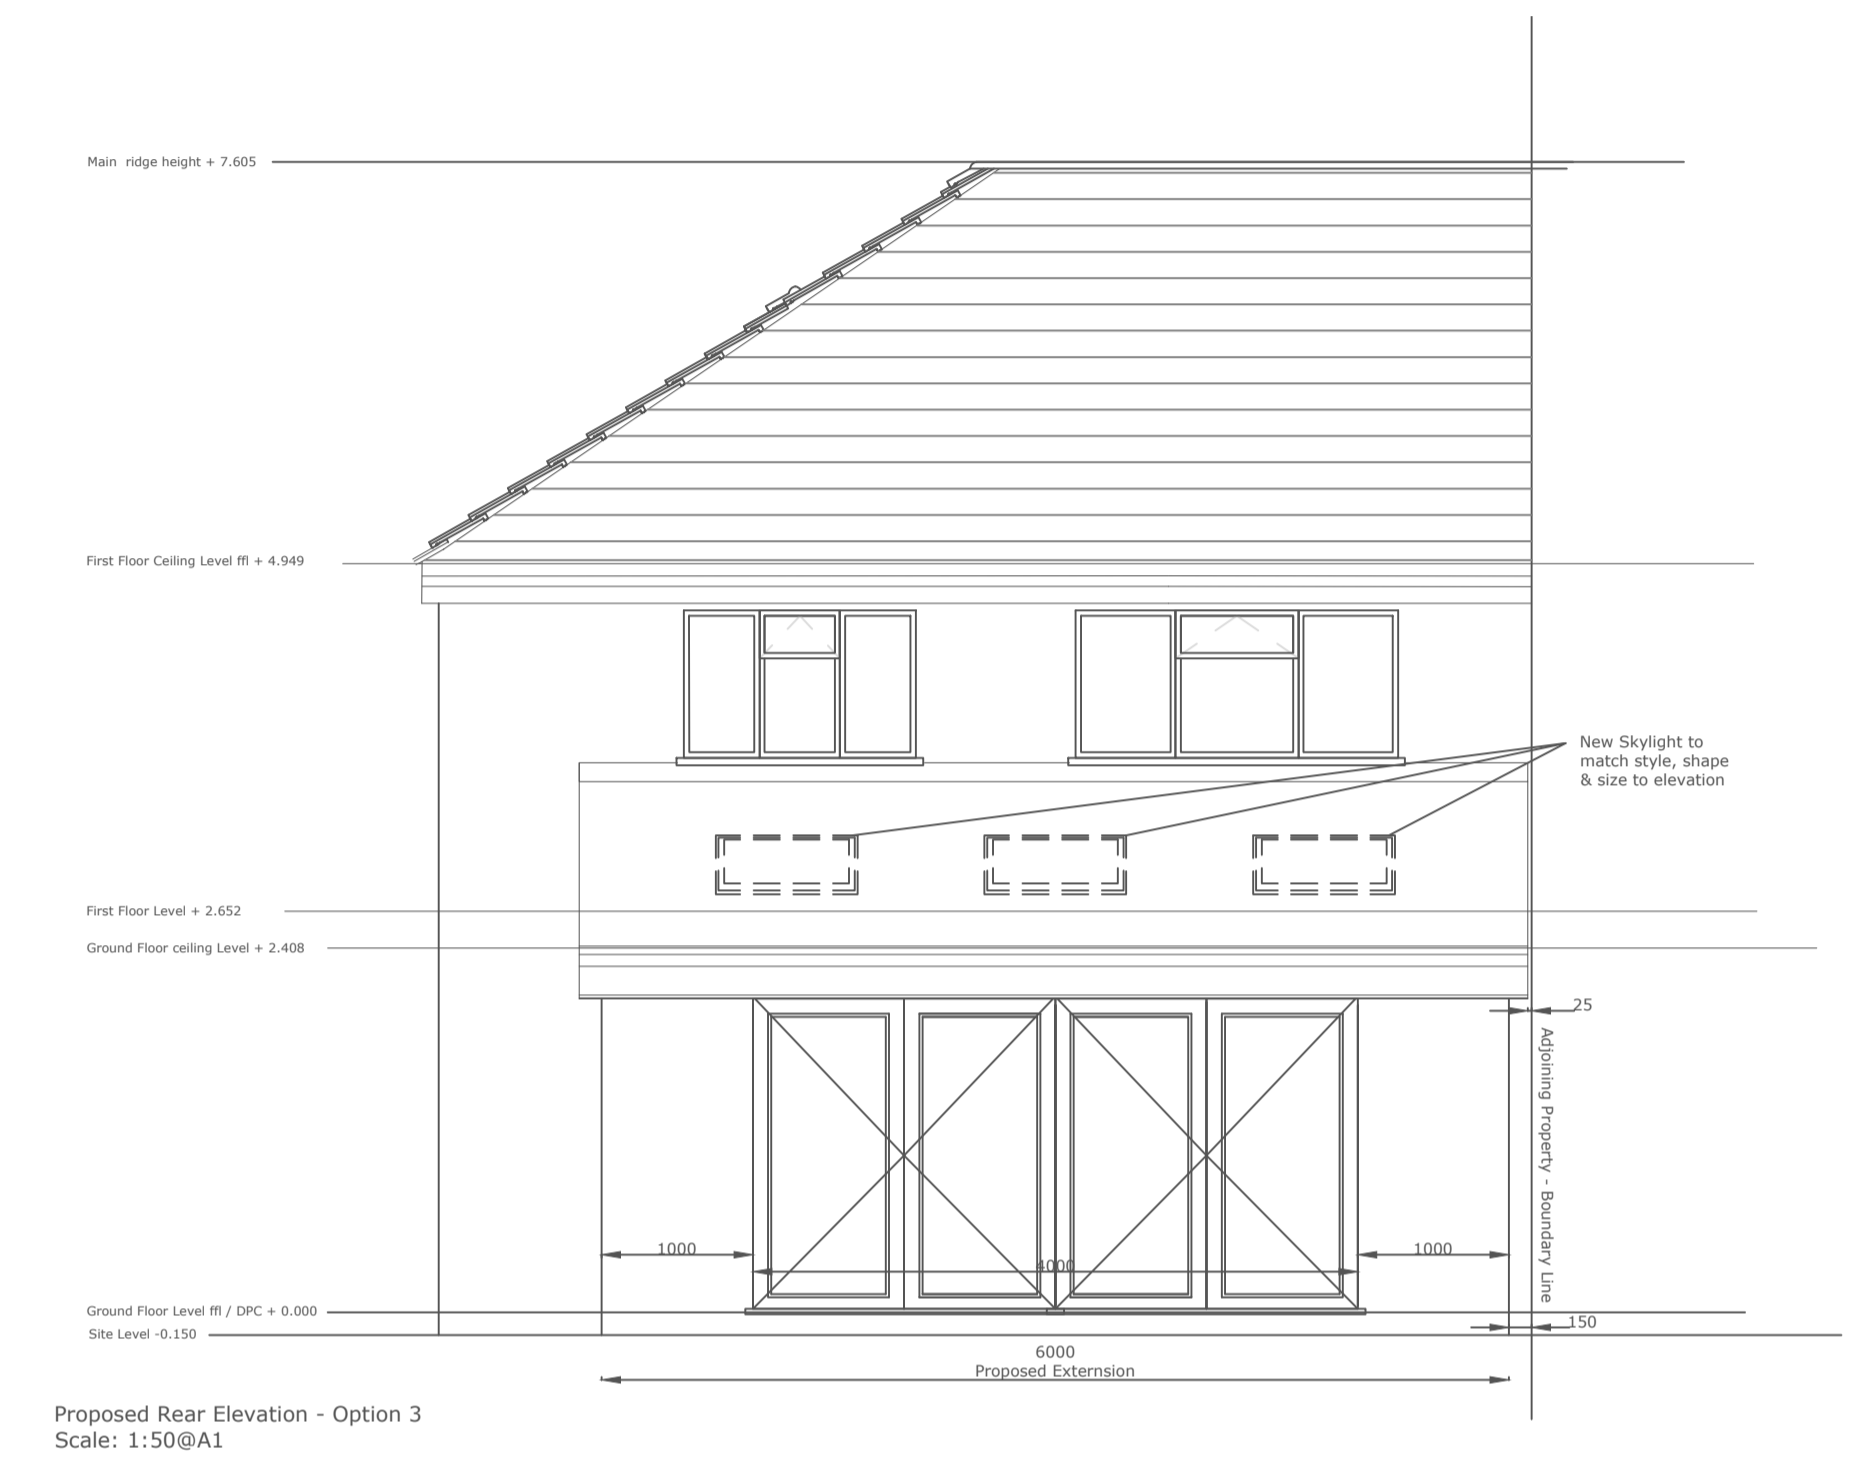

Proposed Rear Elevation - Option 3
Scale: 1:50@A1




Proposed Side Elevation - Option 3
Scale: 1:50@A1

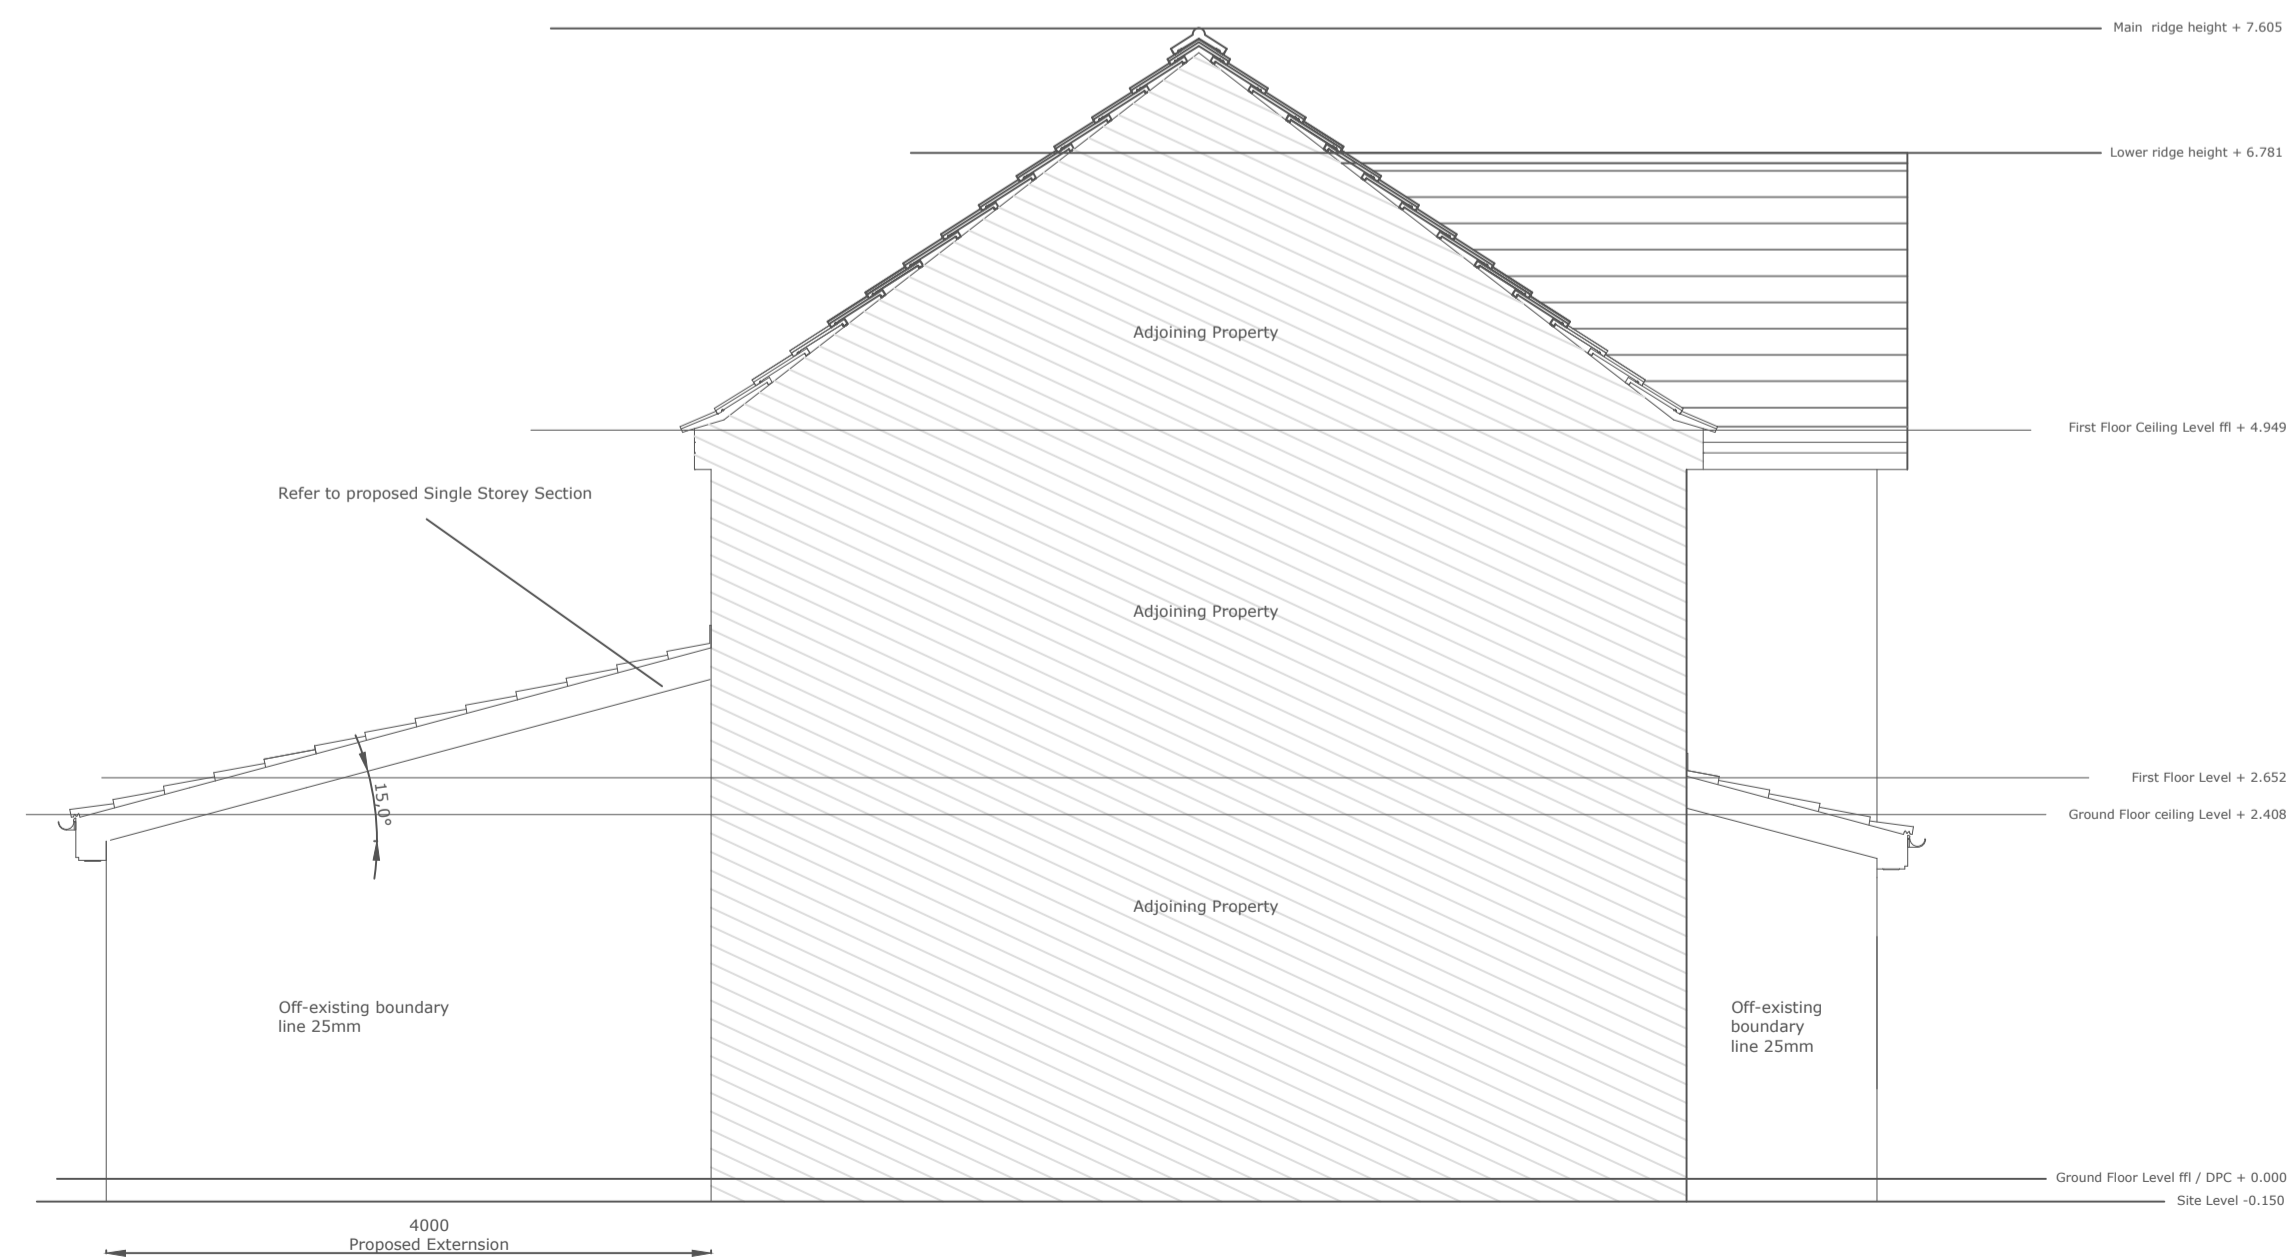

Proposed Side Elevation - Option 3
Scale: 1:50@A1

Revision Number	Revision Date	Revision Description	Issued by
O1	25.10.2022	Per Planning Request	Dan Kearns
O	13.08.2021	Original - Planning Drawings	Dan Kearns

Revision Schedule

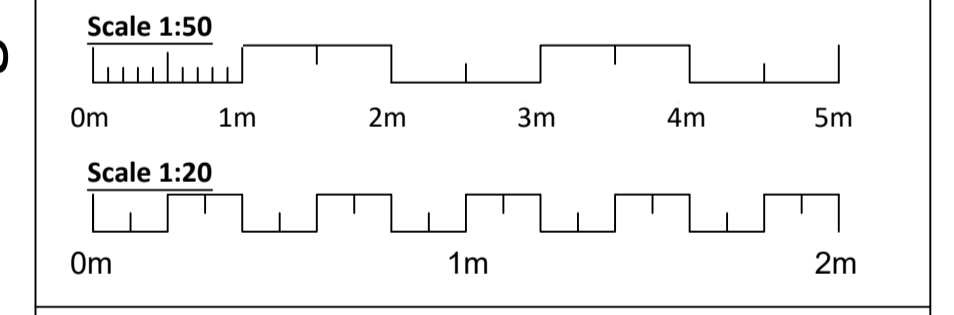

Copyright of FLH Design.
All reasonable care and diligence has been taken in the accuracy & content of this drawing. FLH Design should be consulted prior to the re-use of this drawing.

FLH Architectural Design, 38, Villa Way, Wootton, Northamptonshire NN4 6JJ
United Kingdom
Telephone: 07946 644 755
e-mail: FLHArchitecturalServices@gmail.com or dan_dare80@hotmail.com

Project Number:	A4130
Project Title:	Planning Application Dwg
Client(s):	Mr Wayne Piper
Project Issue Date:	18.07.2021
Drawn By:	DK
Checked By:	D. Kearns
Drawing Number:	A4130 - 07 - 01
Drawing Name:	Planning Application - Proposed Plan & Elevations Option 3
Sheet Print Stamp:	25.10.2022 12:02
Scale:	As indicated
Paper Size:	A1

Project Status: Planning Application Drawings