

 
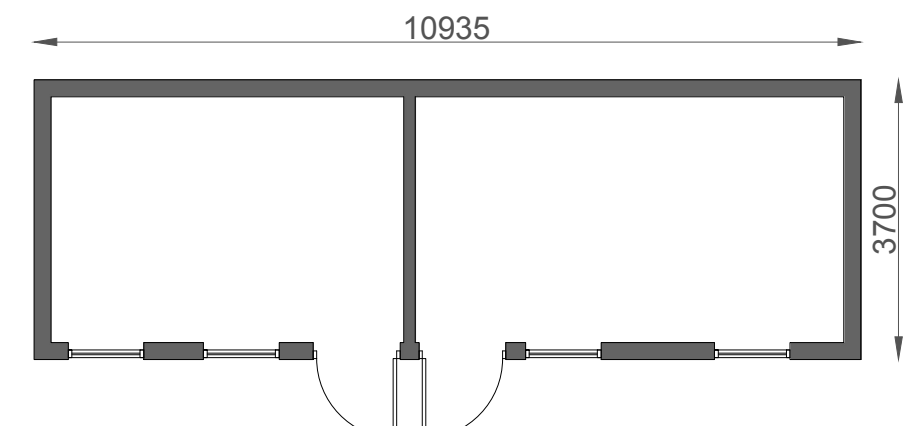


A

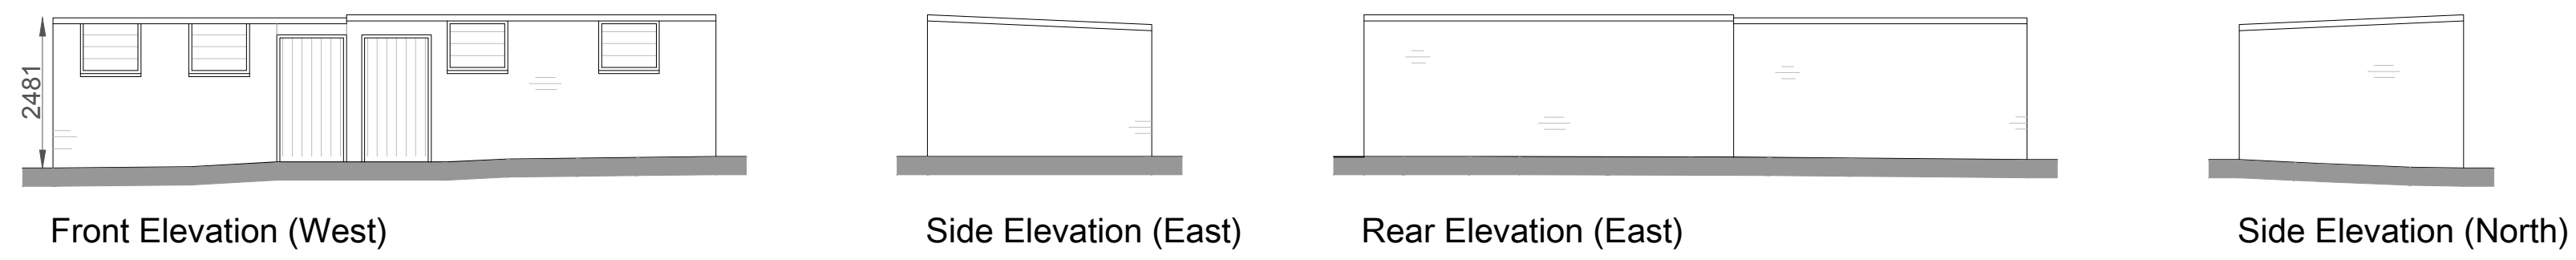




GEA: 40.5m²
 GIA: 34.1m²
 Volume: 92m³

Roof Plan

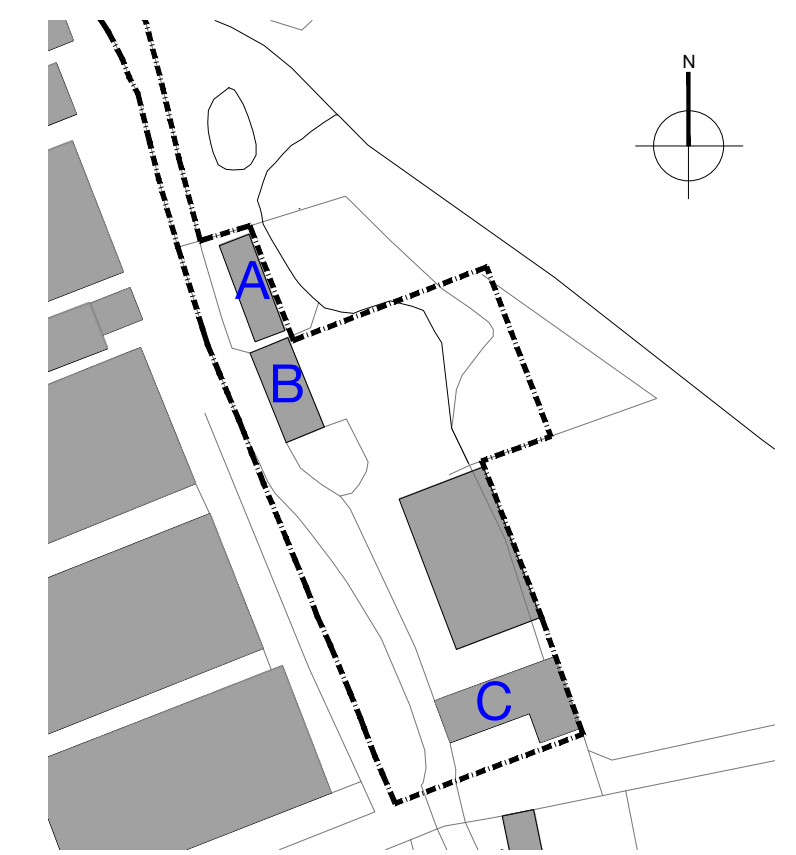

Reference map
(not to scale)



B

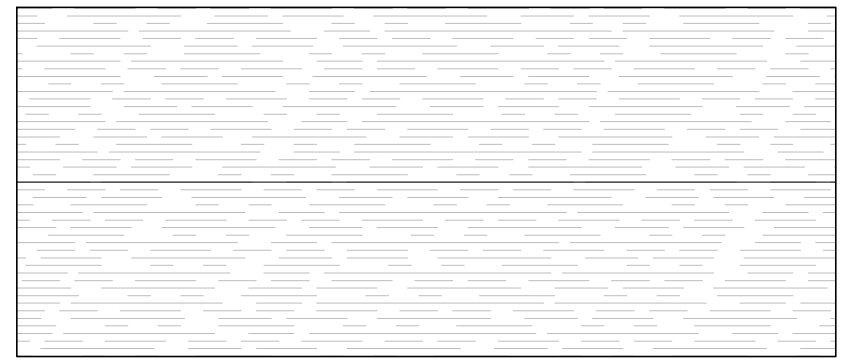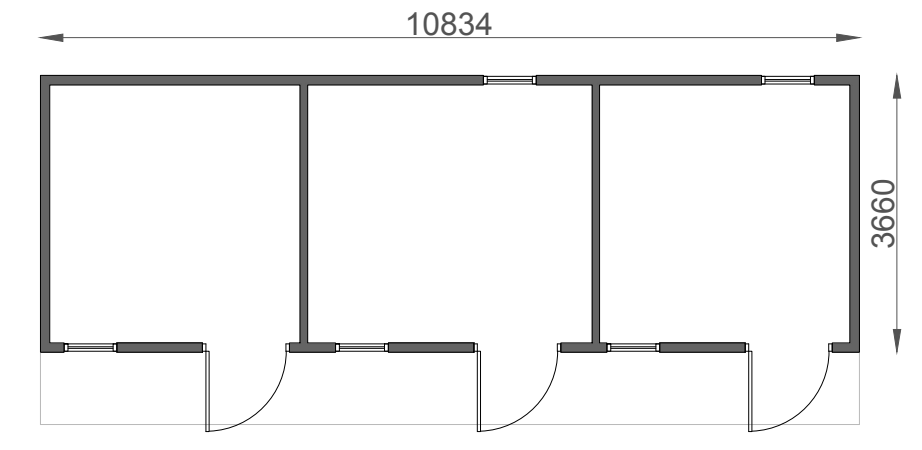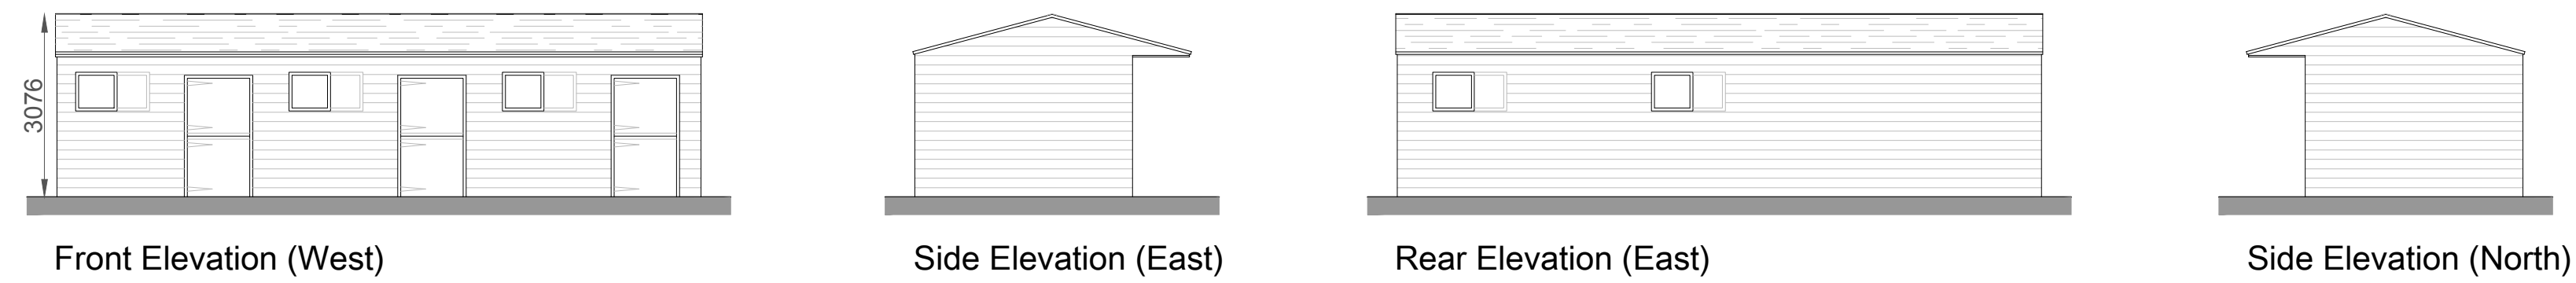

GEA: 39.7m²
 GIA: 36.1m²
 Volume: 110m³


Roof Plan

C

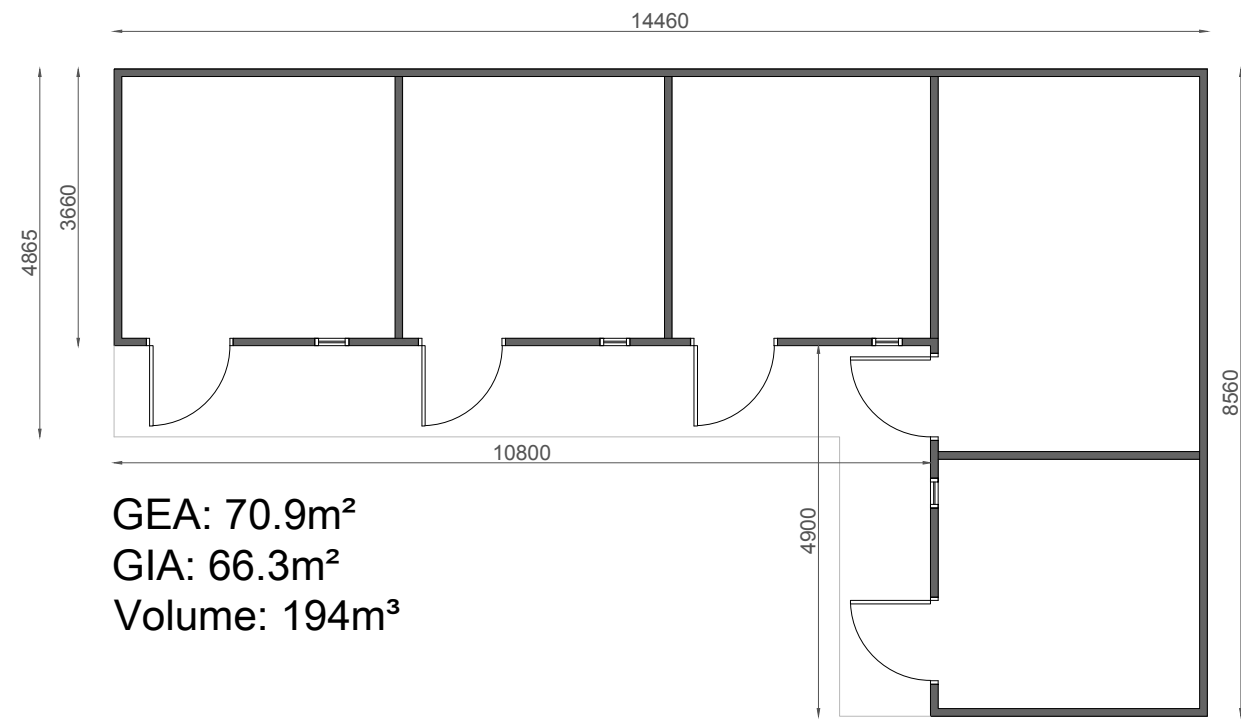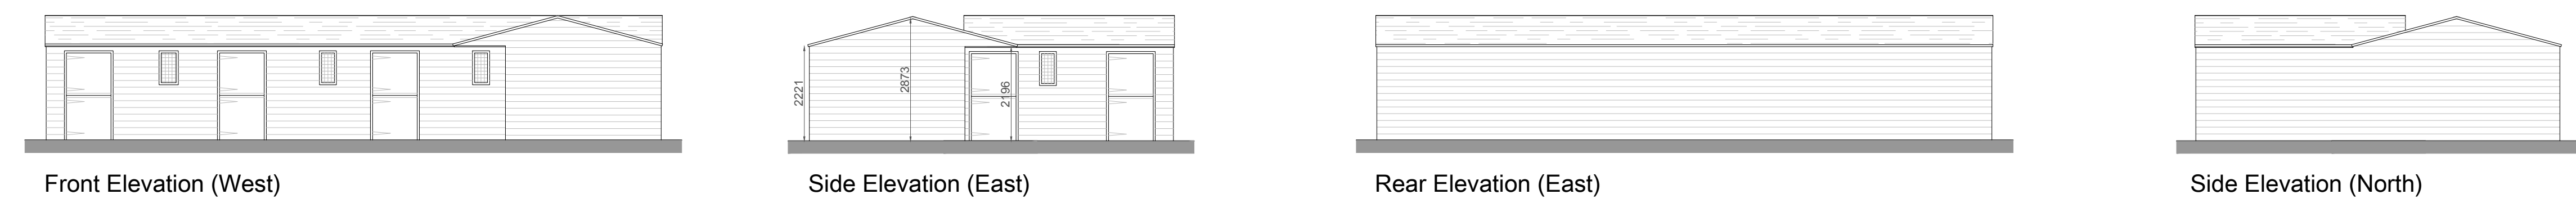

GEA: 70.9m²
 GIA: 66.3m²
 Volume: 194m³

Roof Plan

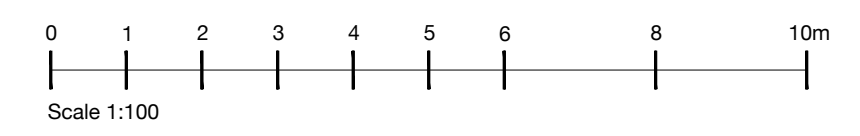

Rev.	Date	Detail	Scale bar added
A	27/03/2024		
Status: Planning Issue			



Halo Architects Ltd.
 The Old Fire Station, Pyncroft Road, Chertsey KT16 9HL
 Tel: 01344 692453 Email: enquiries@haloarchitects.co.uk
 www.haloarchitects.co.uk

Client: **Mr & Mrs Wright**

Project Title:
**Flanders Farm
 Thompson's Lane
 Chobram GU24 8SU**

Drawing Title:
**Proposed Dwelling
 Floor Plans & Elevations**

Scale	Date	Drawn
1:100@A1	02.2024	KF

Job No.	Drawing No.	Rev.
HA24-269	P004	A