




Western Elevation

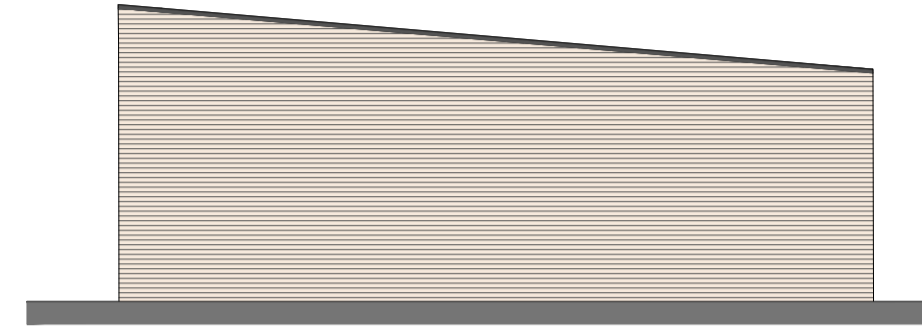


Southern Elevation

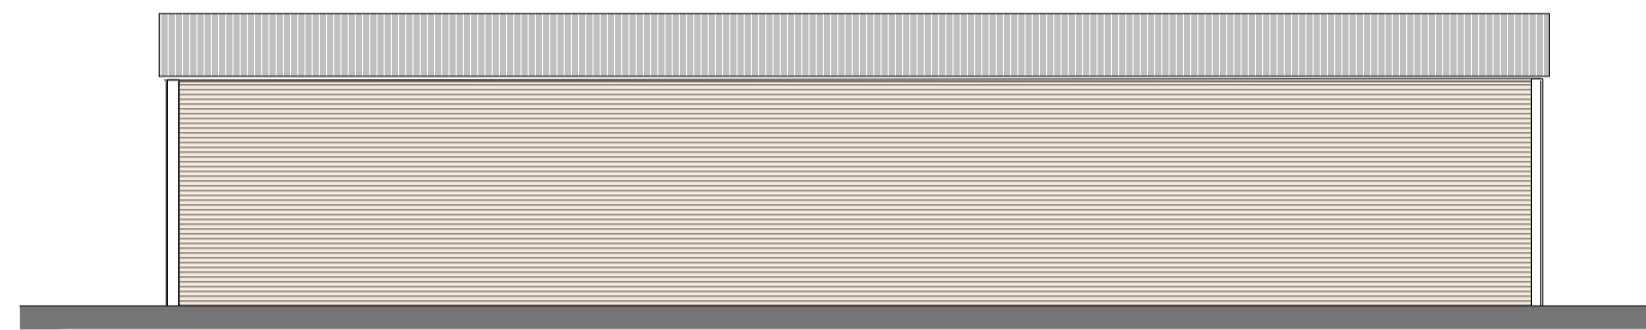


Eastern Elevation

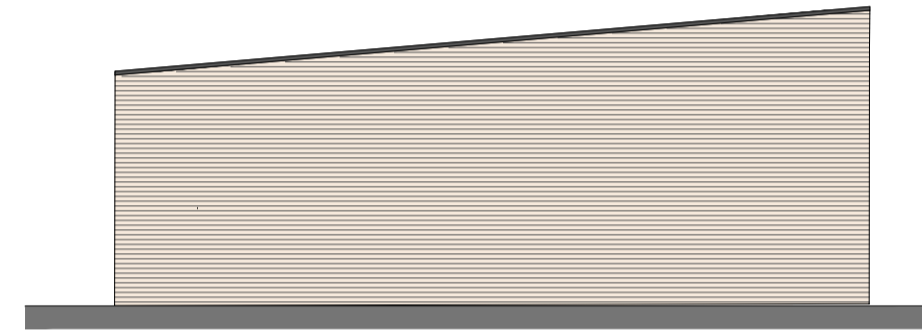

Northern Elevation

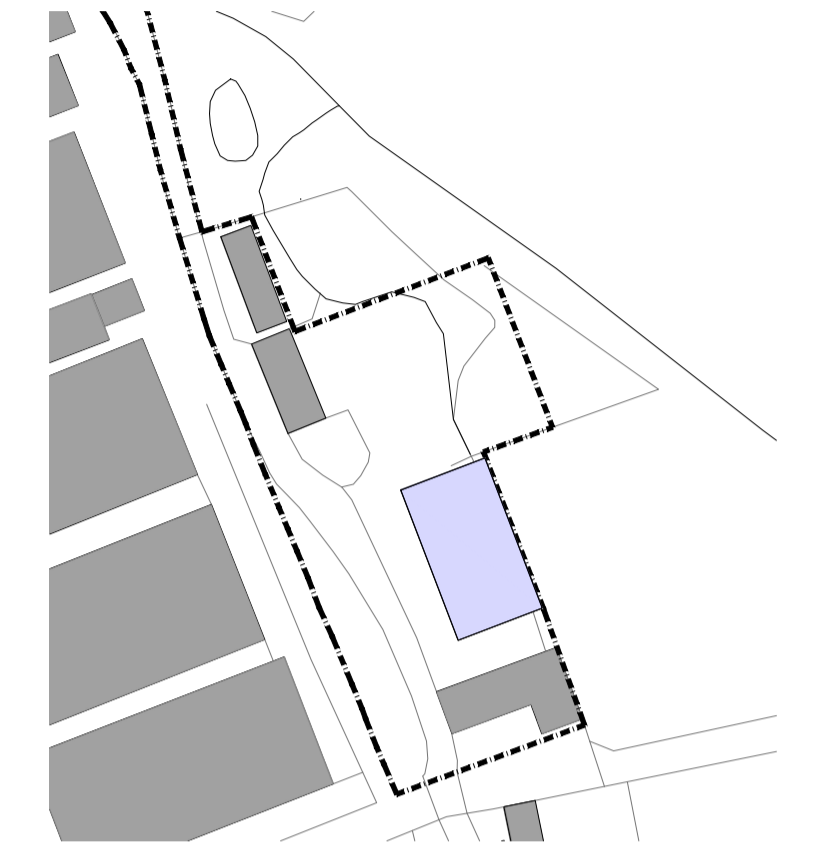


Reference map  
(not to scale)

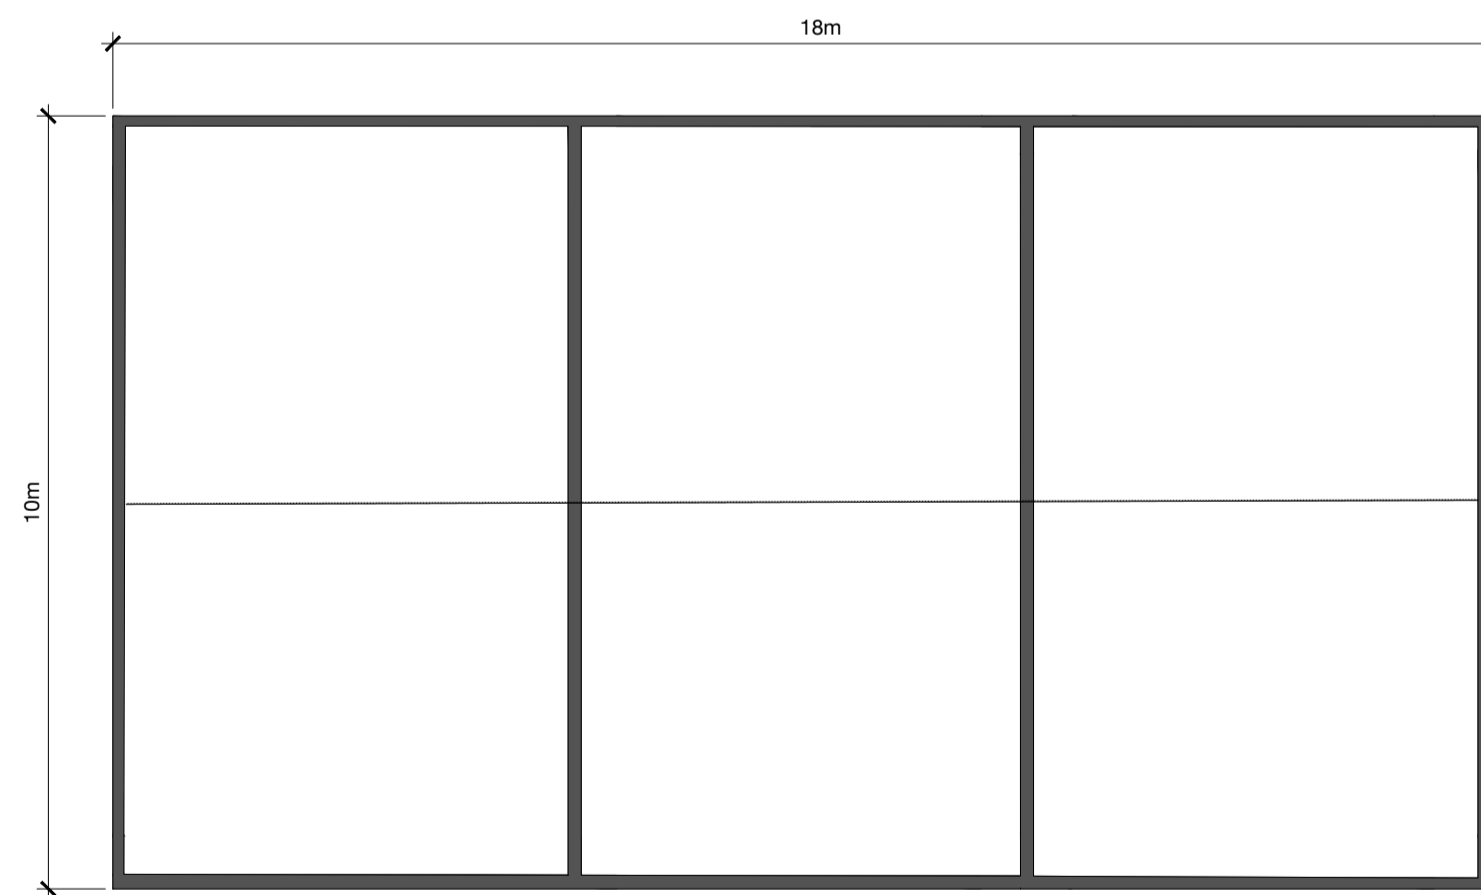


Ground Floor Plan

GEA: 180m<sup>2</sup>  
 Volume: 635m<sup>3</sup>

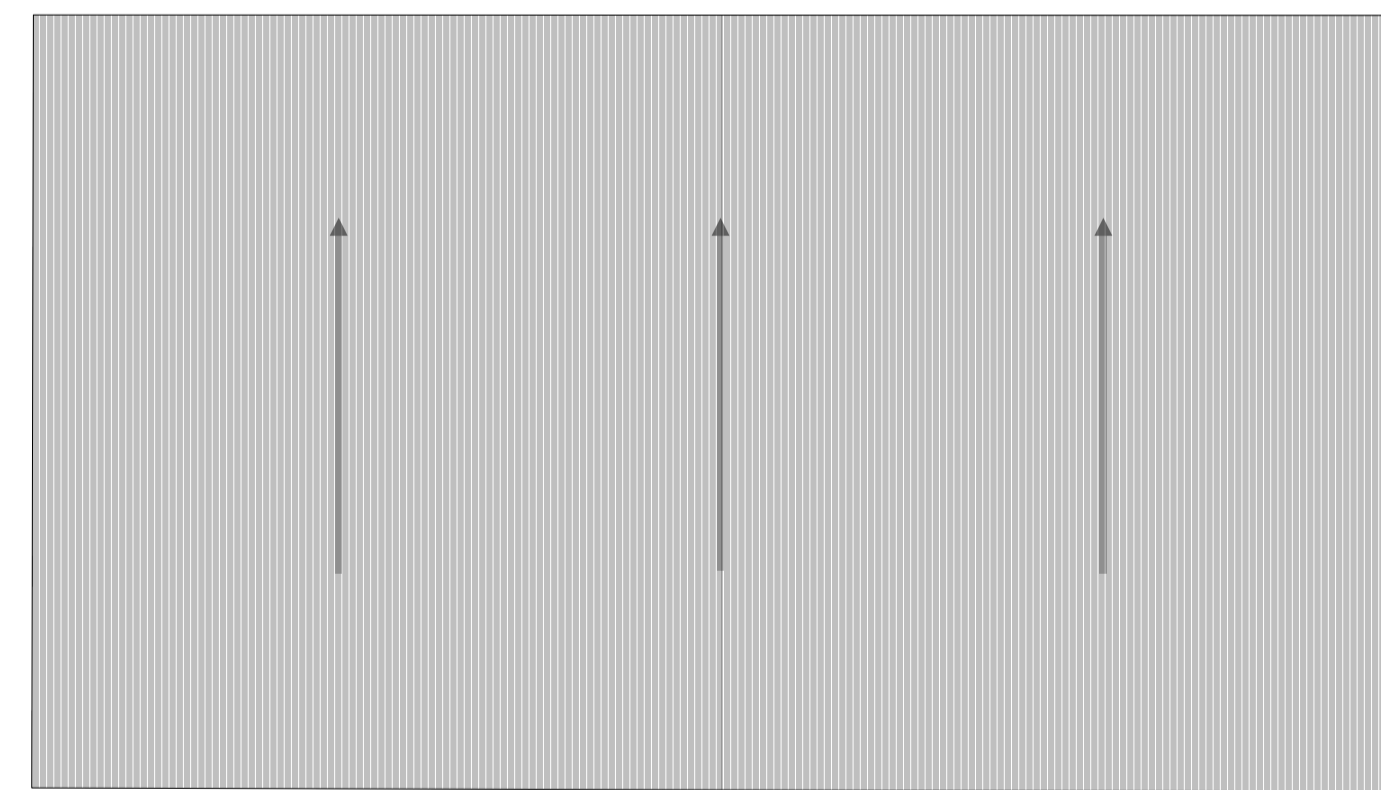

Roof Plan

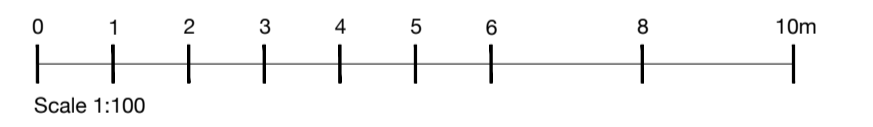

Rev. Date Detail

Status **Planning Issue**



Halo Architects Ltd.  
 The Old Fire Station, Pyncroft Road, Chertsey KT16 9HL  
 Tel: 01344 890452 Email: enquiries@haloarchitects.co.uk  
 www.haloarchitects.co.uk

Client **Mr & Mrs Wright**

Project Title  
**Flanders Farm  
 Thompson's Lane  
 Chobram GU24 8SU**

Drawing Title  
**Barn  
 Existing Floor Plans  
 & Elevations**

Scale **1:100@A1** Date **02.2024** Drawn **KF**

Job No. <b>HA24-269</b>	Drawing No. <b>P006</b>	Rev. <b>-</b>
----------------------------	----------------------------	------------------