



Ground Floor Plan

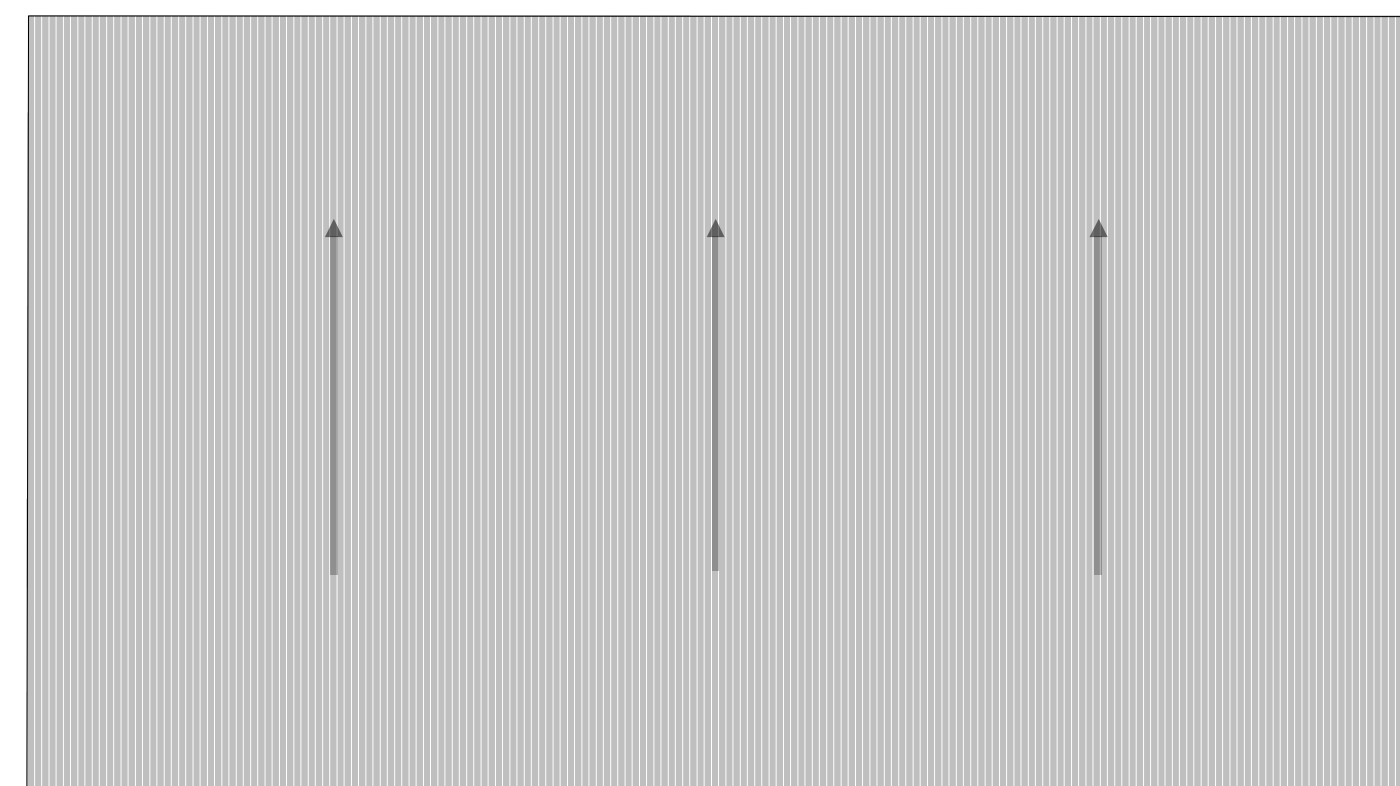

Roof Plan

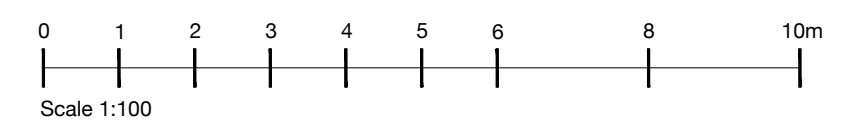

|   |             |        |
|---|-------------|--------|
| Rev.  | Date        | Detail |
| Planning Issue  |             |        |
| <b>HALO</b><br>ARCHITECTS   |             |        |
| <small>Halo Architects Ltd.<br/>The Old Fire Station, Pymcroft Road, Chertsey KT16 8HL<br/>Tel: 01444 592453 Email: enquiries@haloarchitects.co.uk<br/>www.haloarchitects.co.uk</small> |             |        |
| Client <b>Mr &amp; Mrs Wright</b>   |             |        |
| Project Title <b>Flanders Farm<br/>Thompson's Lane<br/>Chobram GU24 8SU</b>   |             |        |
| Drawing Title <b>Barn<br/>Proposed Conversion<br/>to Stables<br/>Floor Plans &amp; Elevations</b>   |             |        |
| Scale   | Date        | Drawn  |
| 1:100@A1  | 02.2024     | KF     |
| Job No.   | Drawing No. | Rev.   |
| HA24-269  | P007        | -      |

The copyright in this document and design is confidential to and the property of Halo Architects Ltd