



Front Elevation



Rear Elevation

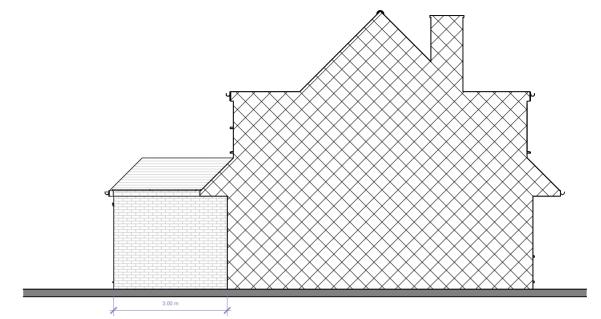

Side 1 Elevation

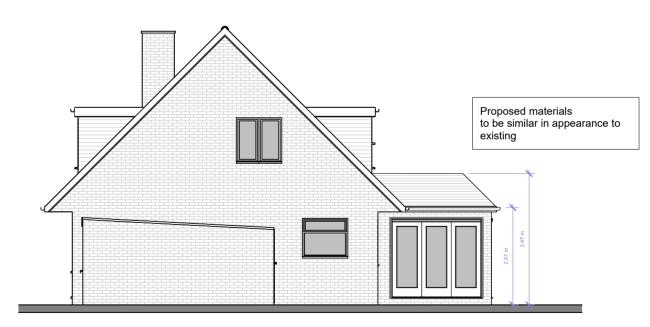

Side 2 Elevation



	Scale @ A3	Drawing number	Key:
2 Fragmentle Dood Dagebot	1 : 100	P.M.600	Existing Proposed + SVP
3 Freemantle Road. Bagshot	Date	Project number	— Existing drainage — — Proposed drainage — — Overhead
	09.11.2022	FLU.1984	0 1 2 3 4 5
Proposed Elevations	Drawn by	Rev	
1 Topocou Elevatione	MV		GRAPHIC SCALE: 1:100
	•		

Description	Date
	Description