


Front Elevation



Rear Elevation

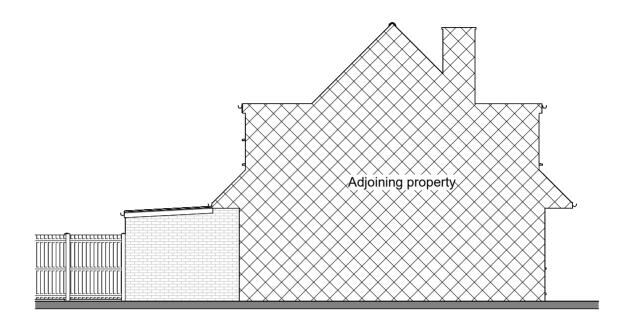

Side 1 Elevation



Side 2 Elevation



	Scale @ A3	Drawing number	Key:
2 Francista Dood Doodet	1:100	P.M.300	Existing Proposed + SVP
3 Freemantle Road. Bagshot	Date	Project number	— Existing drainage — — Proposed drainage — —
	09.11.2022	FLU.1984	0 4 2 2 4 5
Existing Elevations	Drawn by	Rev	
Existing Lievations	MV		GRAPHIC SCALE: 1:100
			1