




1 PROPOSED - CARPORT - NORTH  
1:50

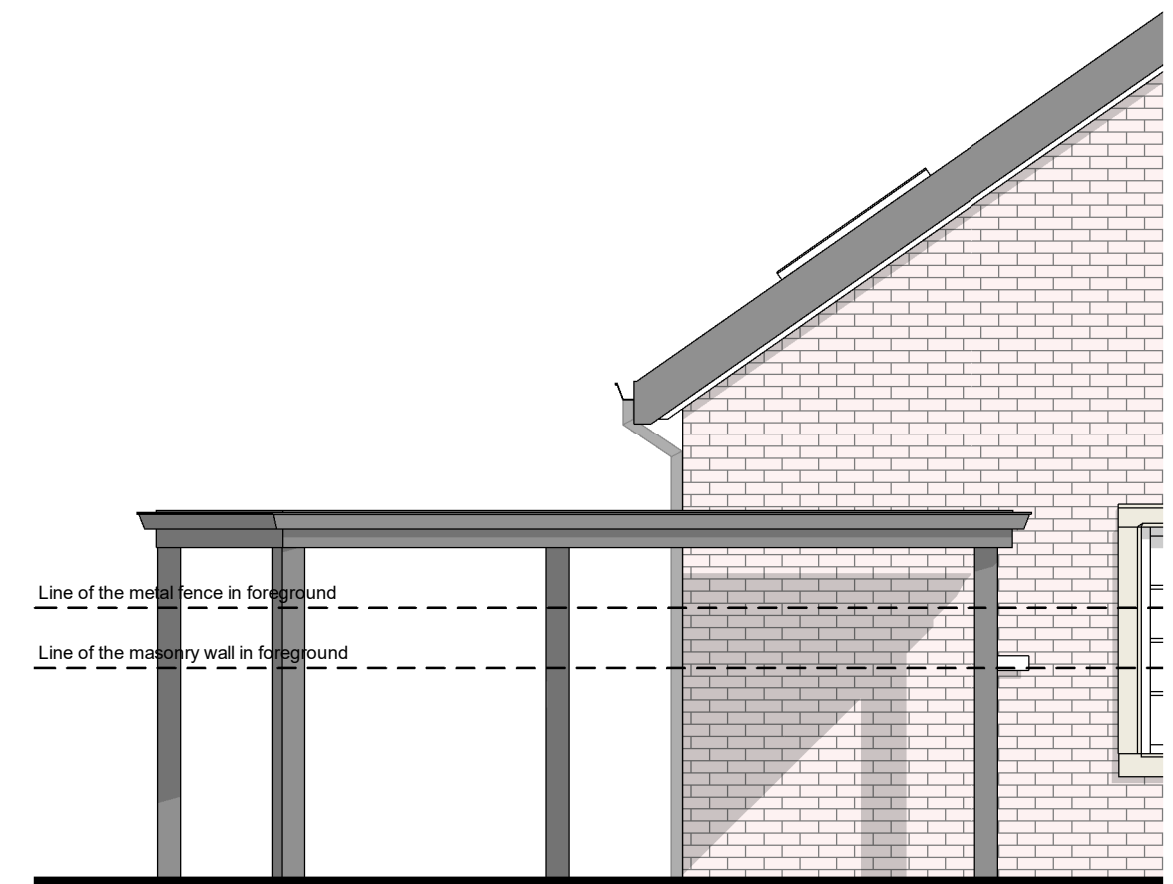


2 PROPOSED - CARPORT - WEST  
1:50

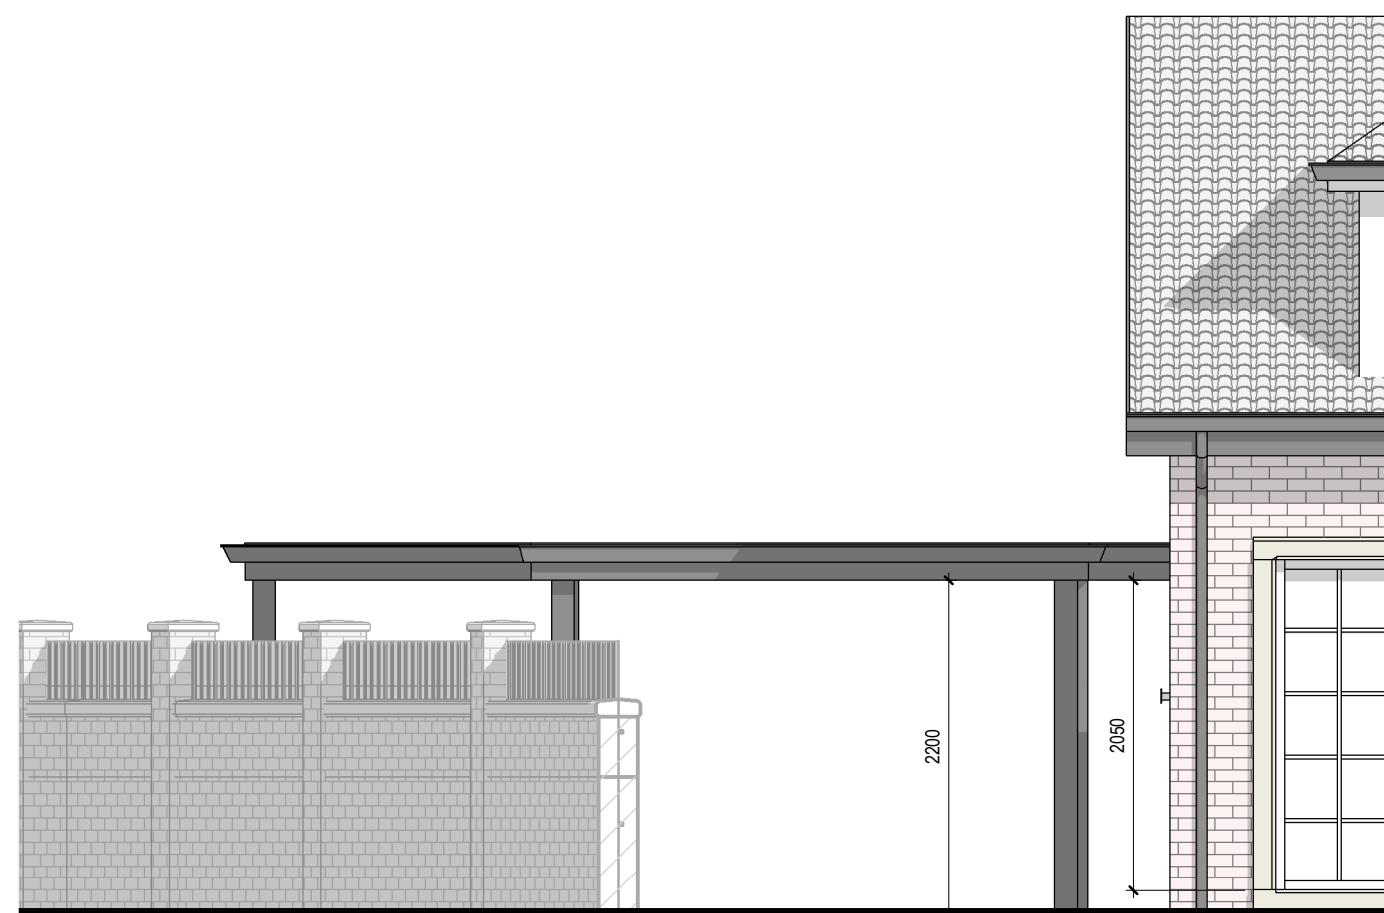

3 PROPOSED - CARPORT - SOUTH  
1:50

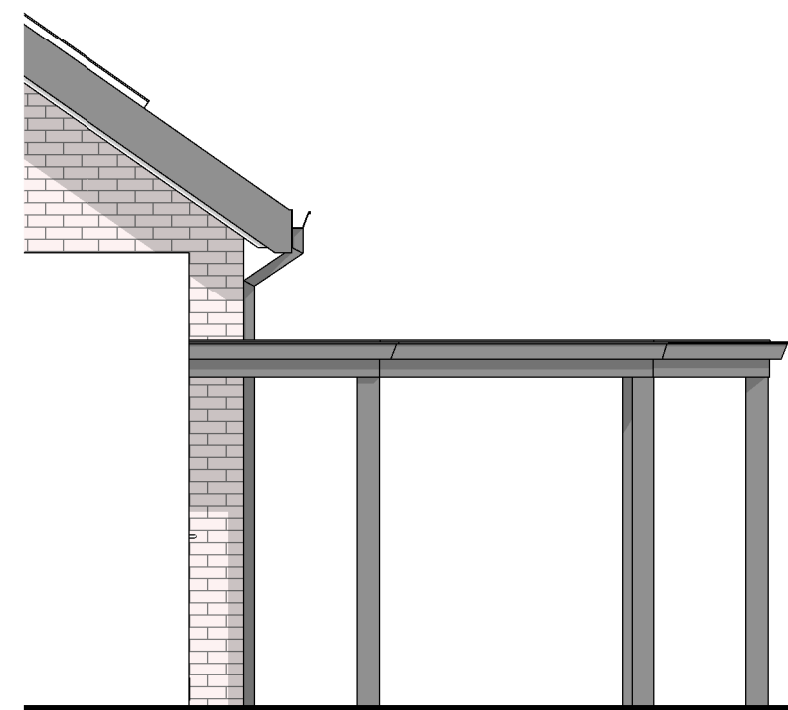

4 PROPOSED - CARPORT - EAST  
1:50

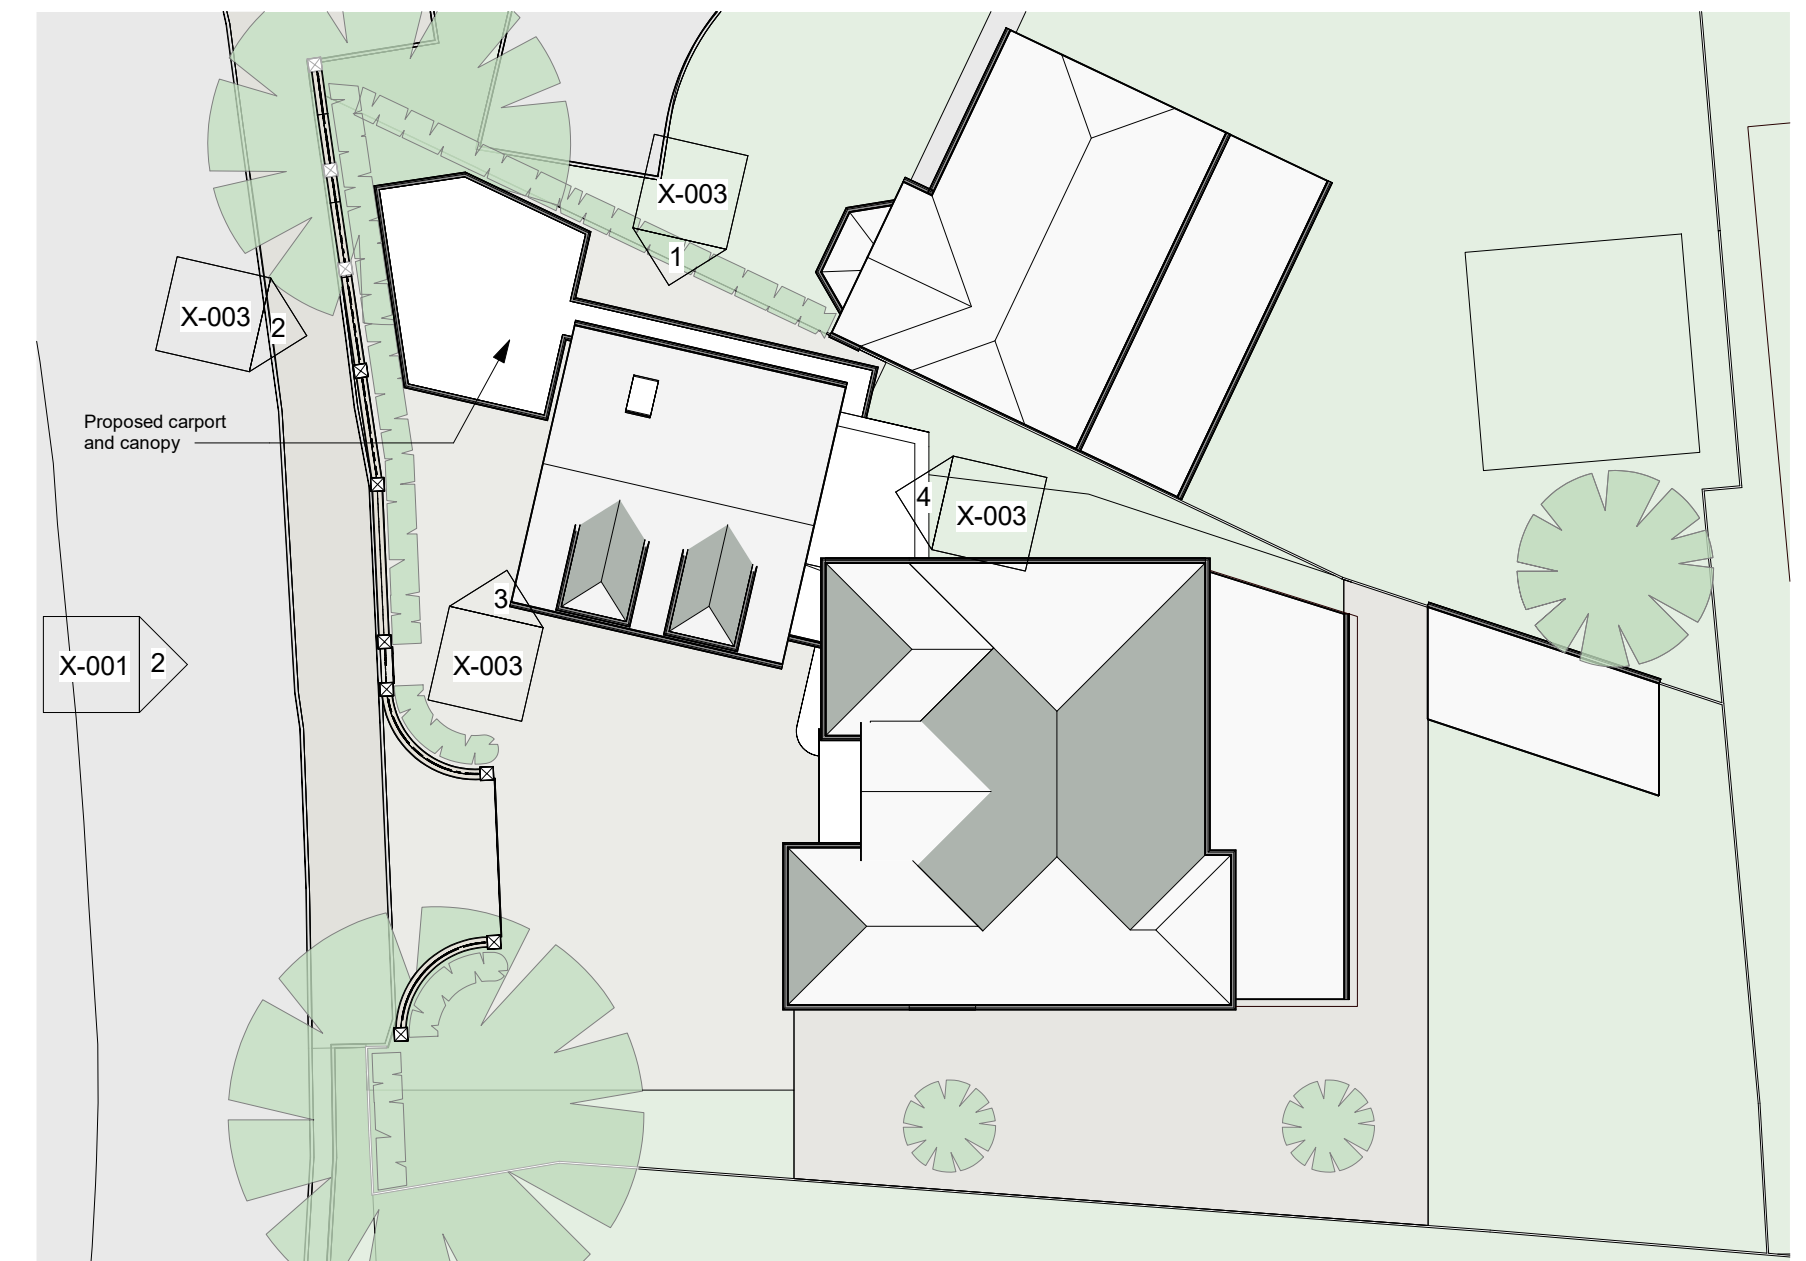

5 PROPOSED - SITE PLAN - CARPORT  
1:200

rev date	Intls description

project  
House Re-Model

location  
27 Linderbreck Ln,  
Poulton-le-Fylde, FY6 8FJ

client  
Mr & Mrs Coulthard



drawing title  
Carport - Proposed Elevations and Site Plan

dwg purpose

scale As indicated  
@ sheet size A2

rev date

X-003

job number drawing number revision