




1 EXISTING - CARPORT - NORTH  
1:50

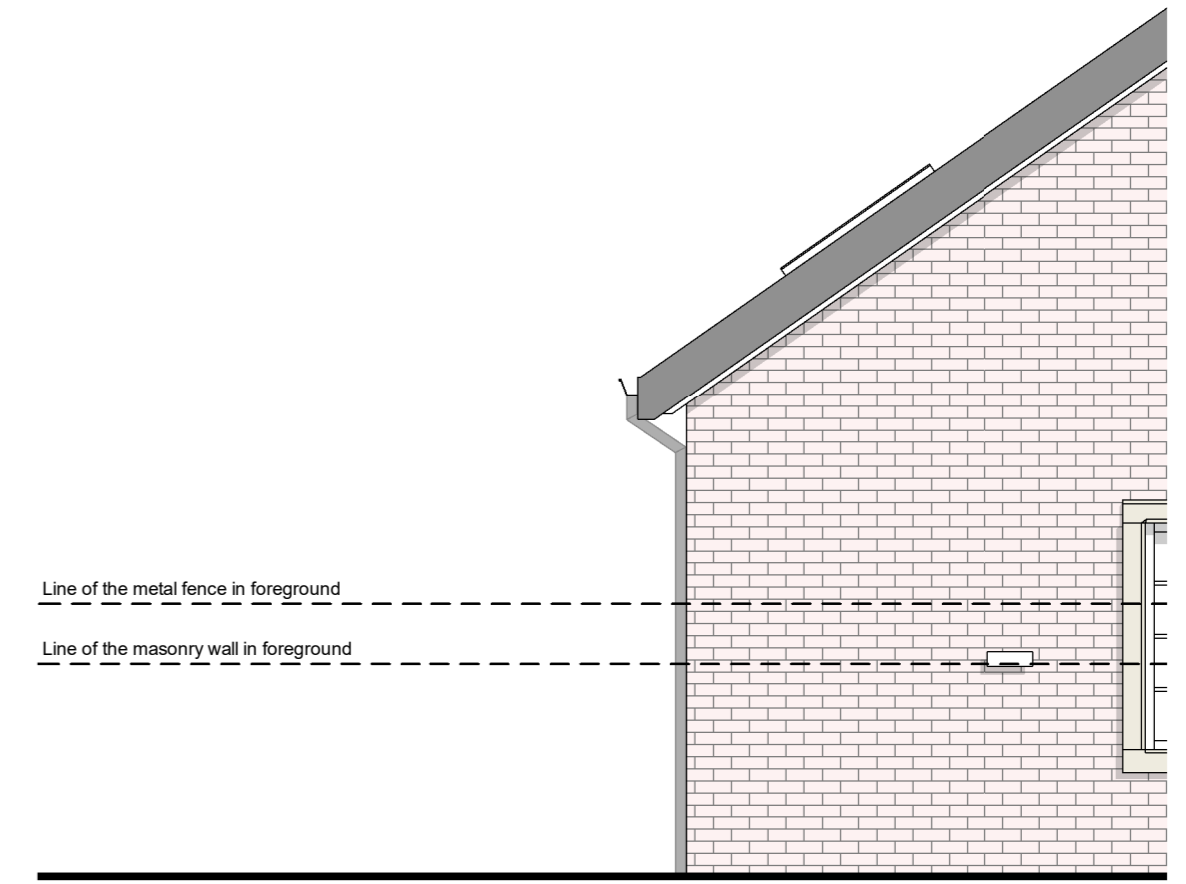


2 EXISTING - CARPORT - WEST  
1:50

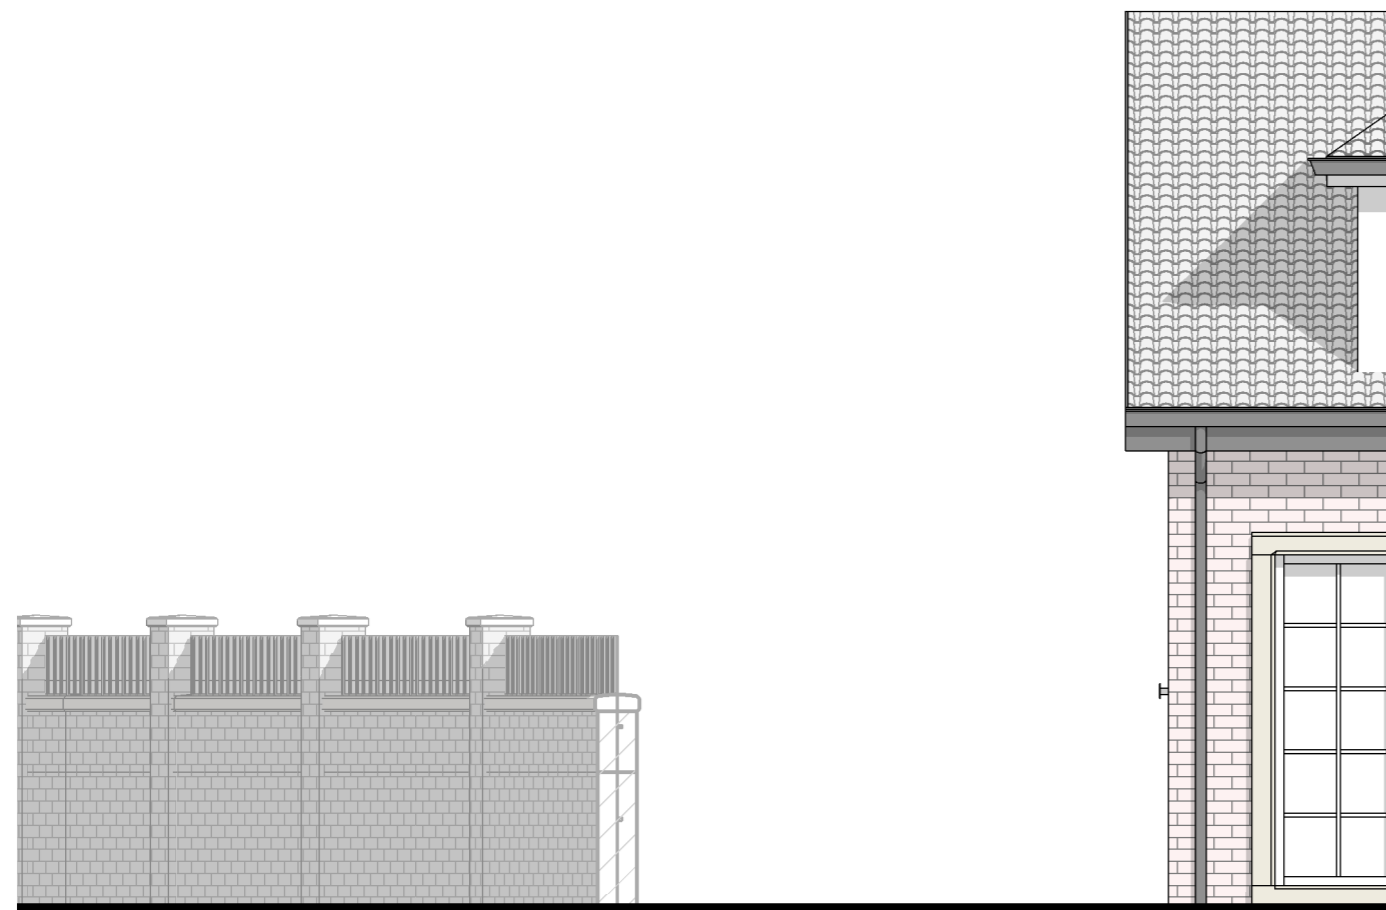

3 EXISTING - CARPORT - SOUTH  
1:50

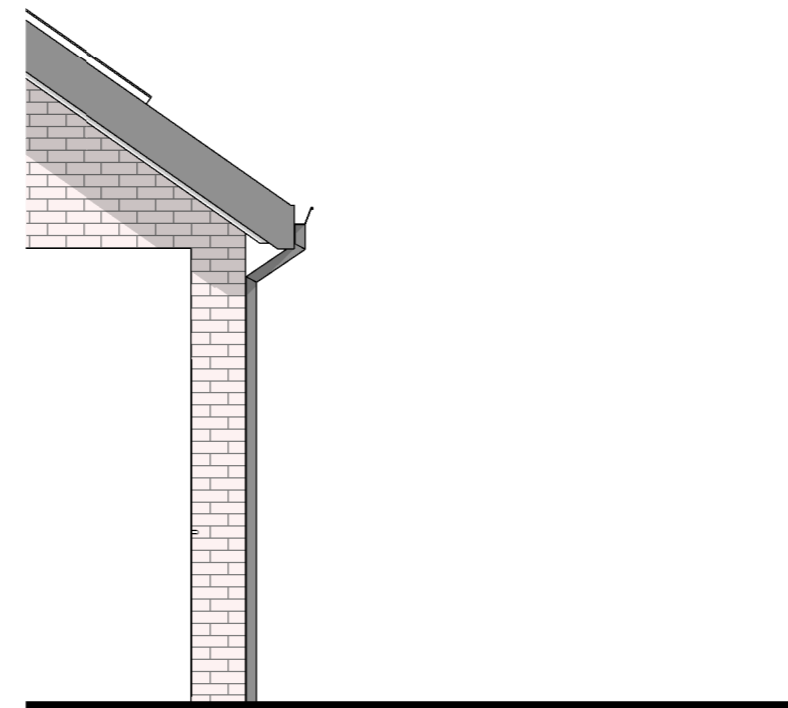

4 EXISTING - CARPORT - EAST  
1:50

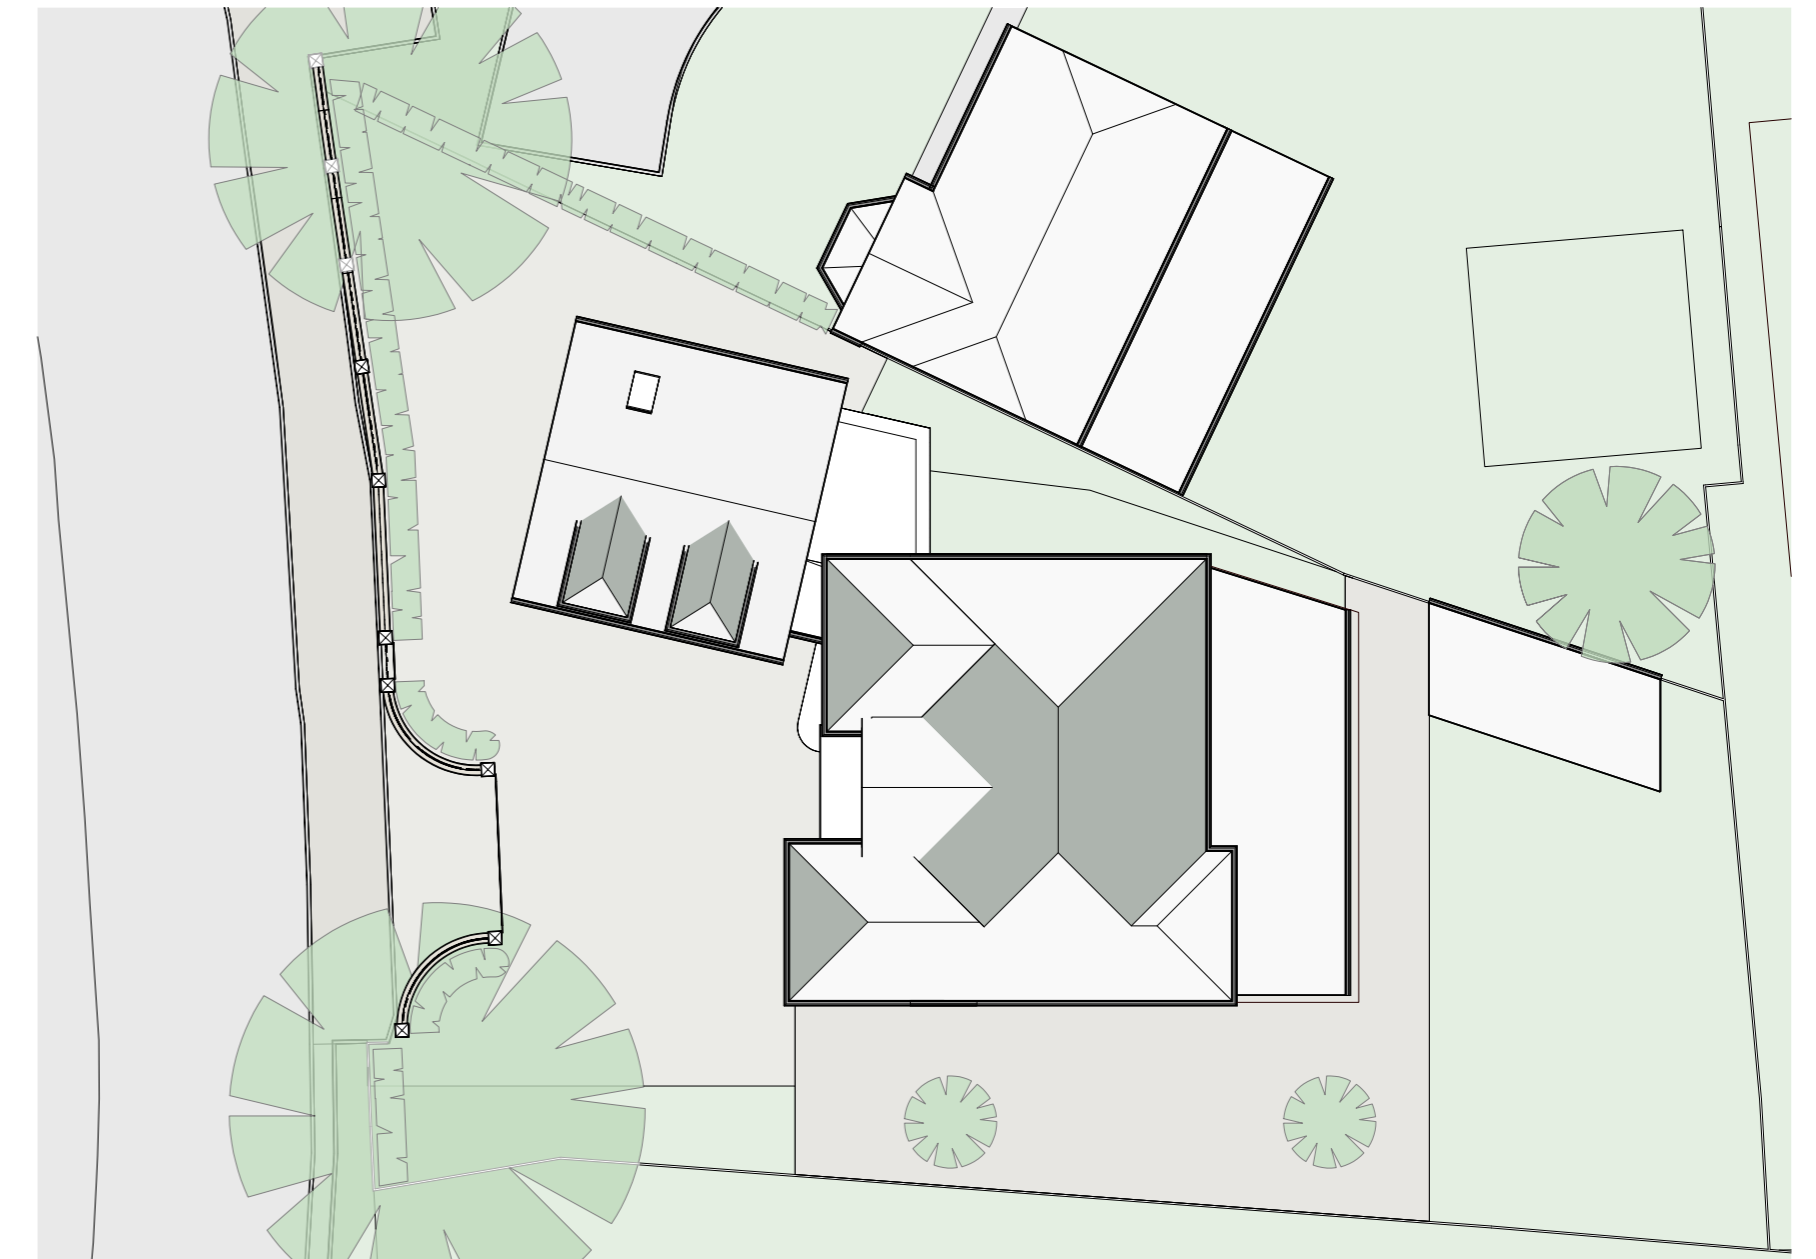

5 EXISTING - SITE PLAN - CARPORT  
1:200

rev date	Intls description

project	House Re-Model
location	27 Linderbreck Ln, Poulton-le-Fylde, FY6 8FJ
client	Mr & Mrs Coulthard



drawing title	Carport - Existing Elevations and Site Plan	
dwg purpose		
scale	As indicated	rev date
@ sheet size	A2	
job number	X-002	revision
	drawing number	