



PROPOSED FRONT ELEVATION

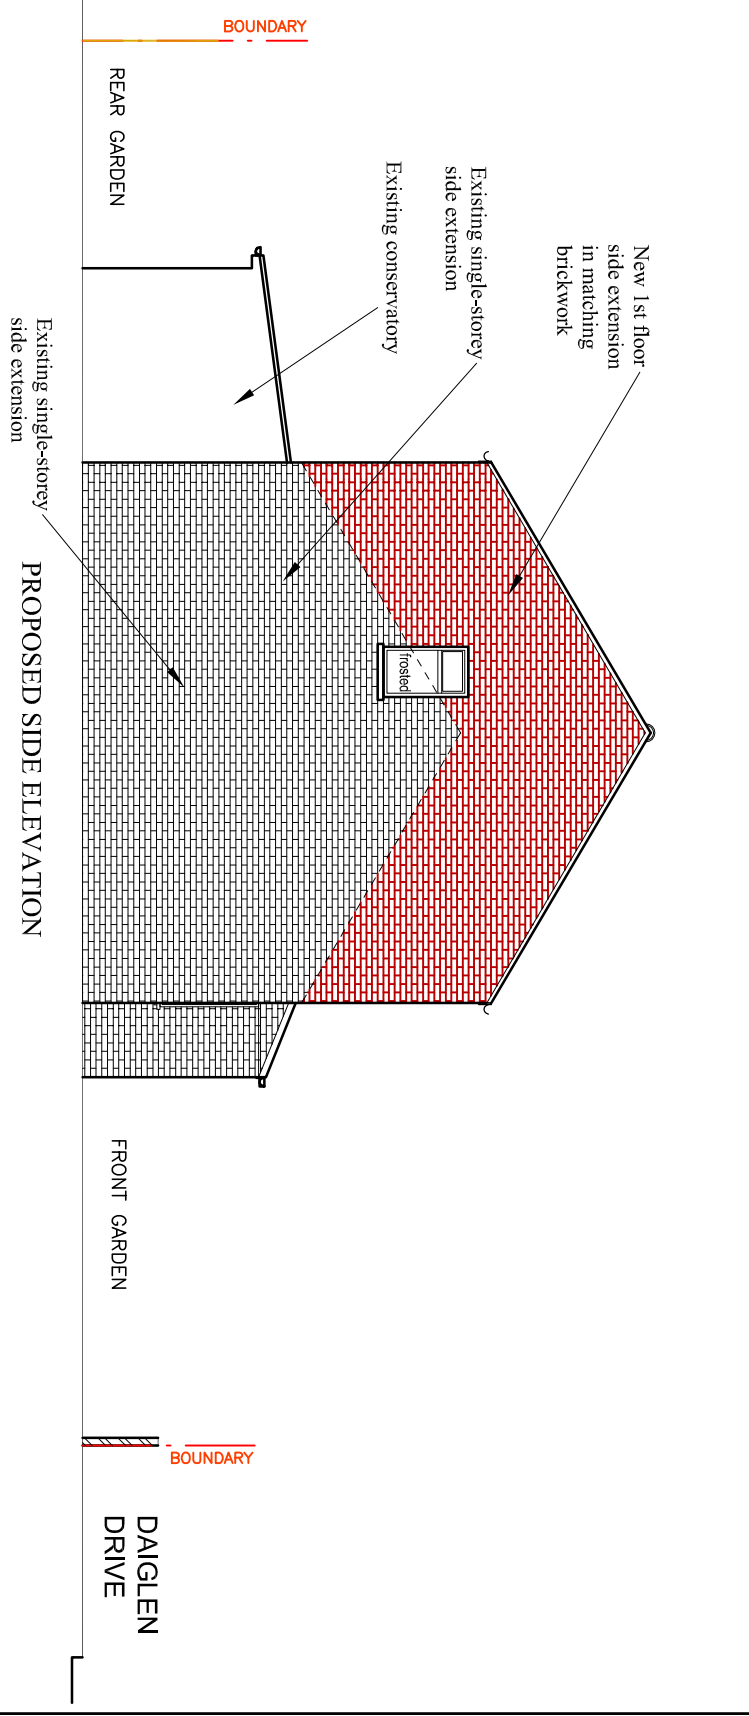

PROPOSED SIDE ELEVATION

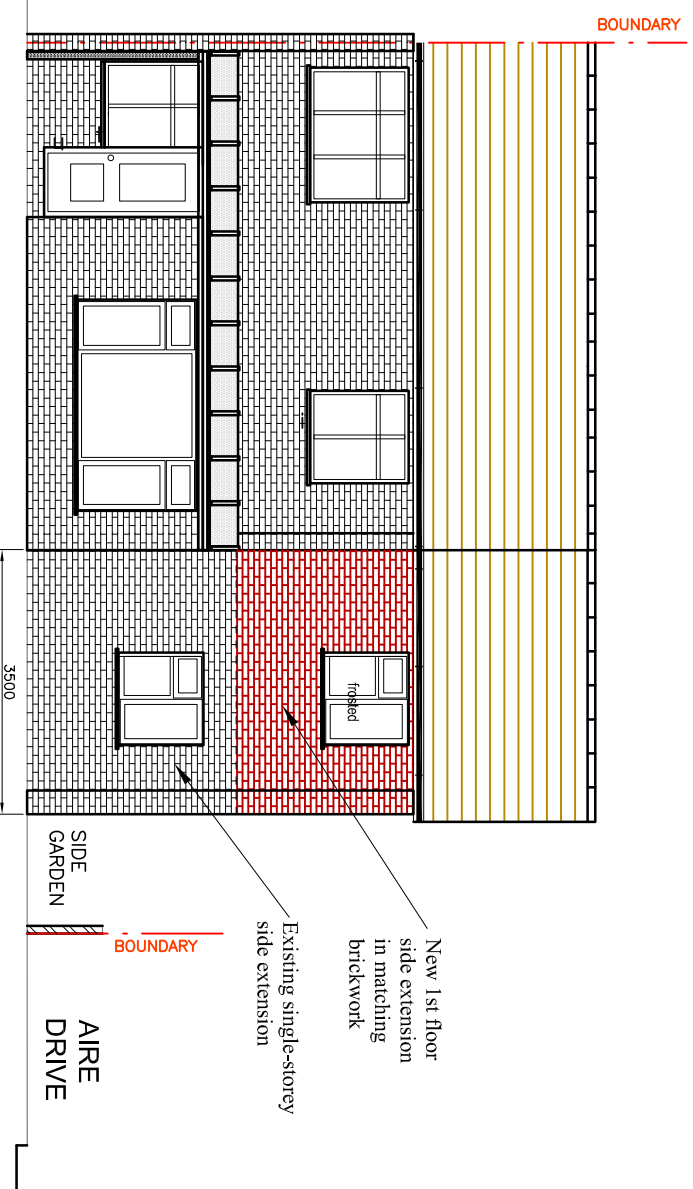

PROPOSED REAR ELEVATION

Location	Project	Drawing Title	PLANNING	Scale : 1:100@A3	Date : FEB 2024
136D DAIGLEN DRIVE SOUTH OCKENDEN, RM15 5AR	1st FLOOR SIDE EXTENSION ABOVE EXISTING SIDE EXTENSION	PROPOSED ELEVATIONS		Drawing number	Rev
				SE/136DD/04	